




1 WEST ELEVATION  
SCALE: 1/4"=1'-0"

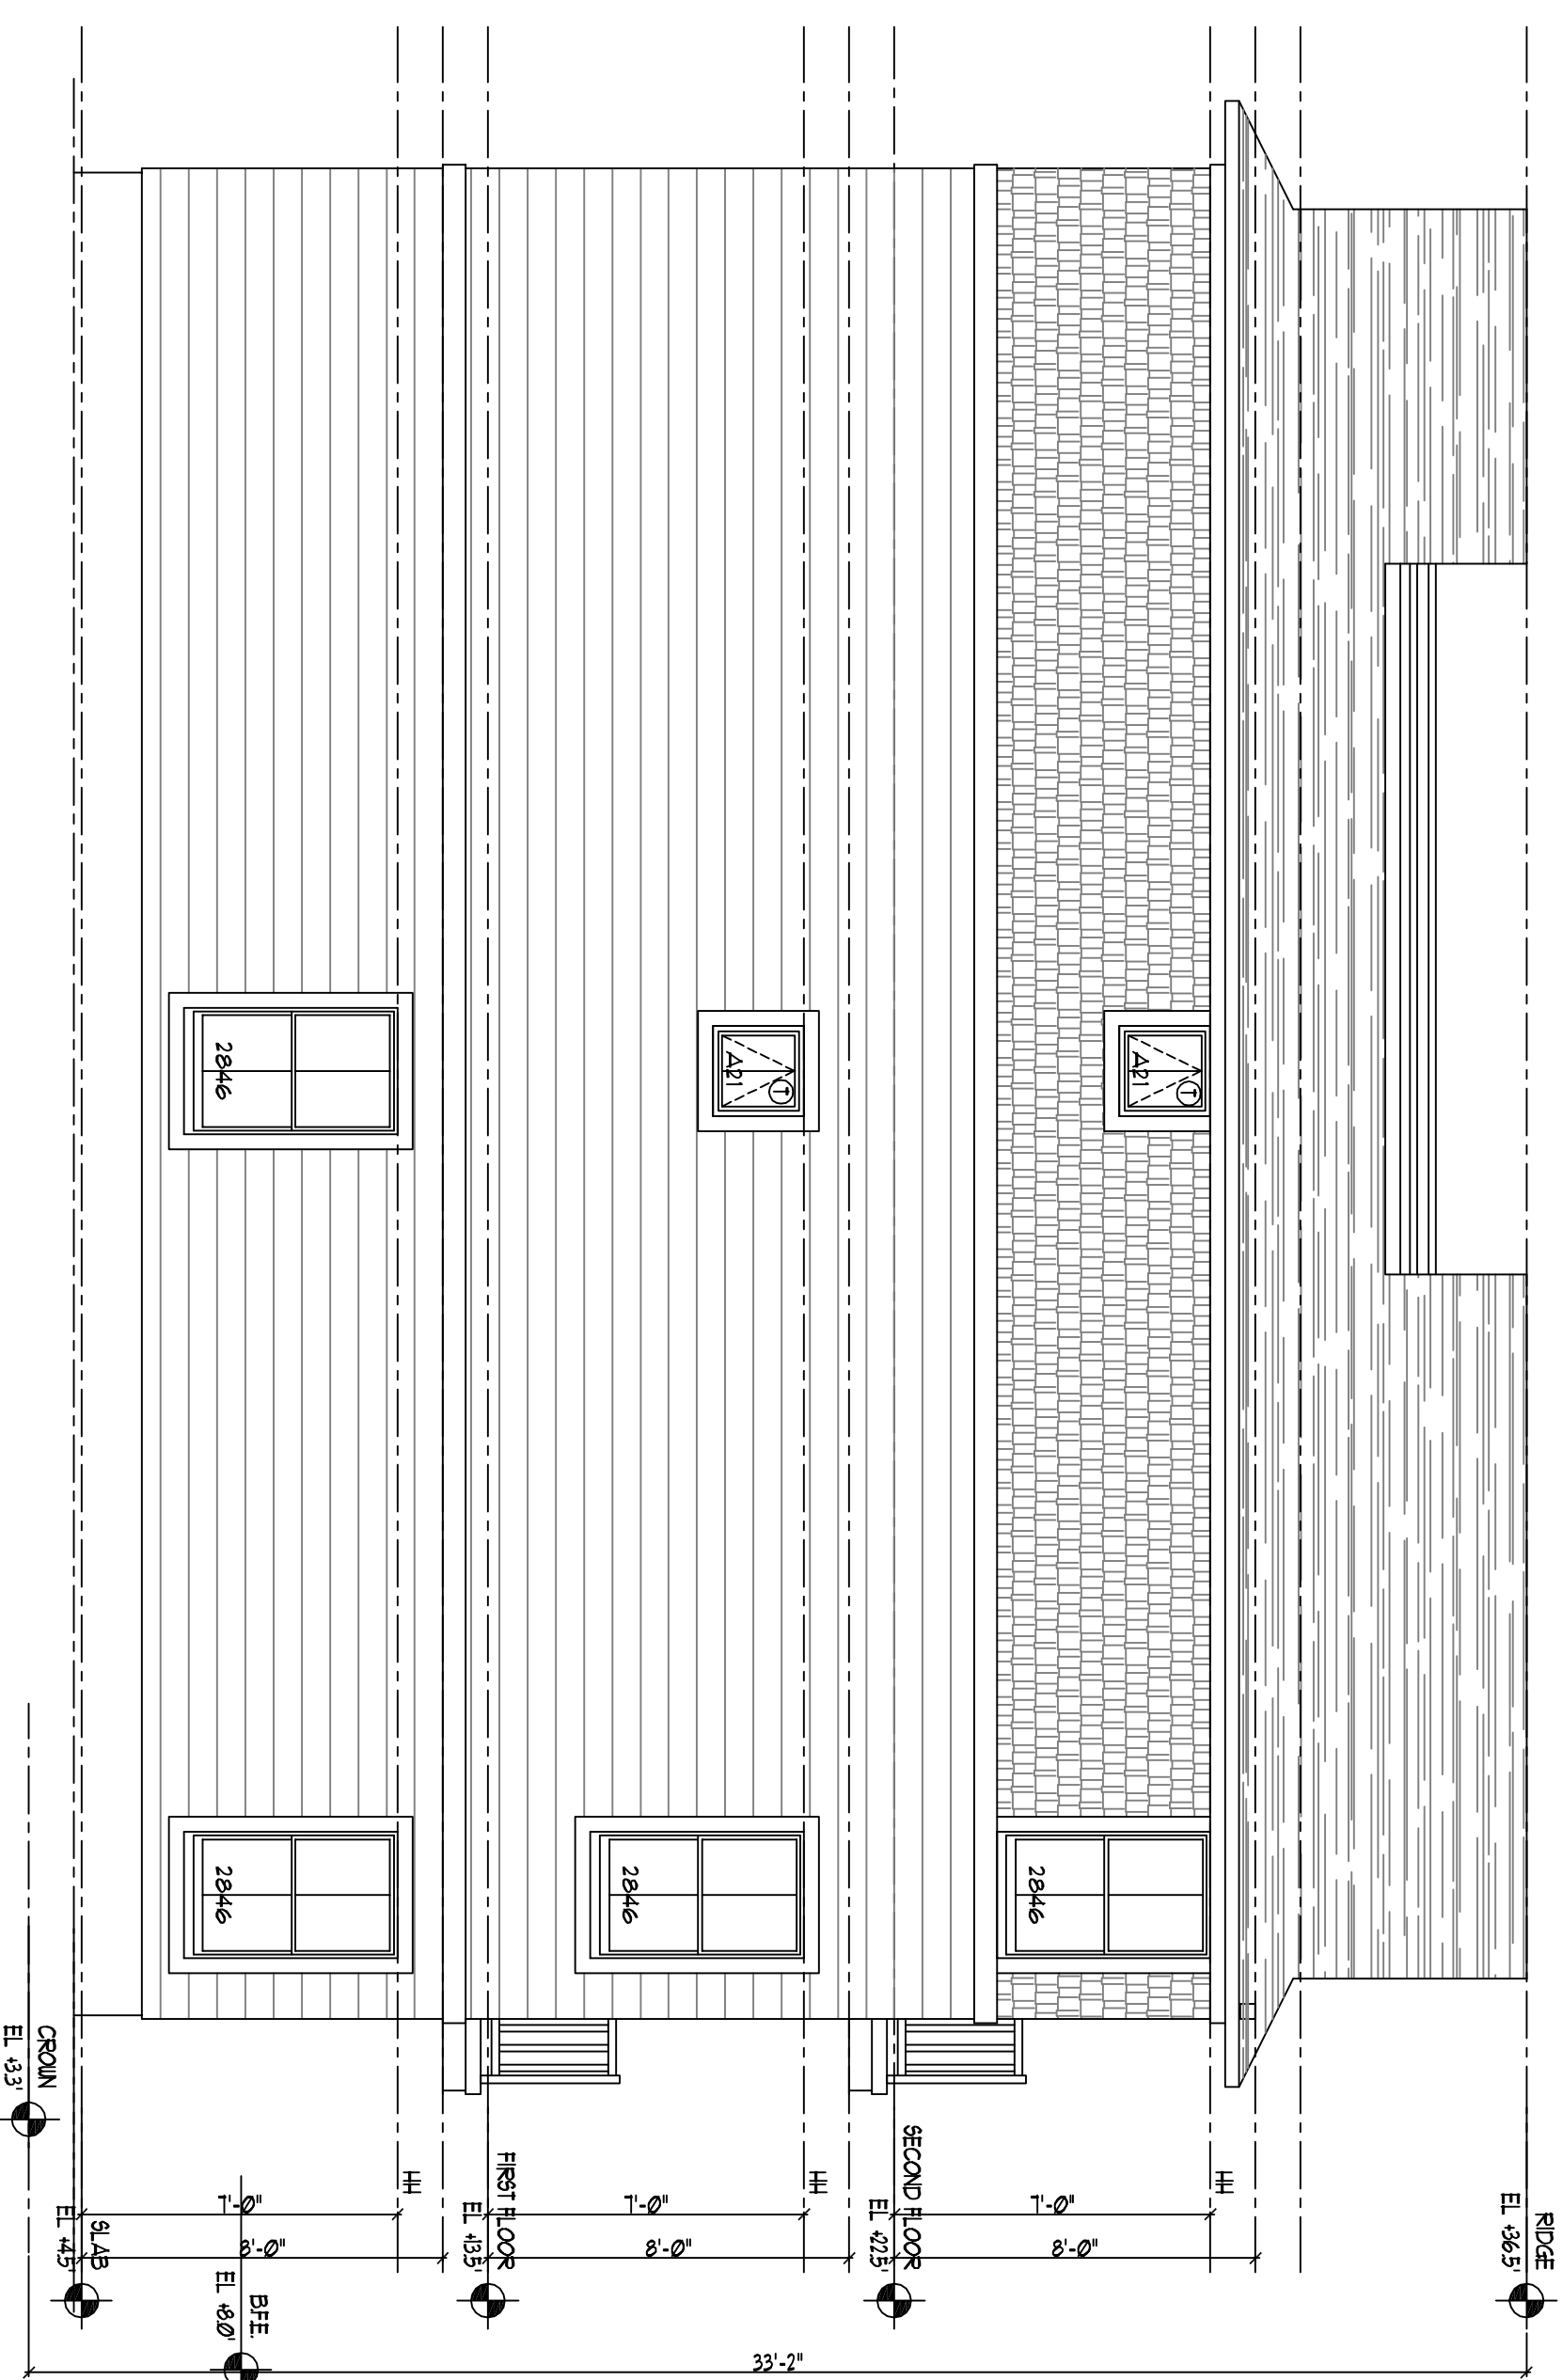

3 SOUTH ELEVATION  
SCALE: 1/4"=1'-0"

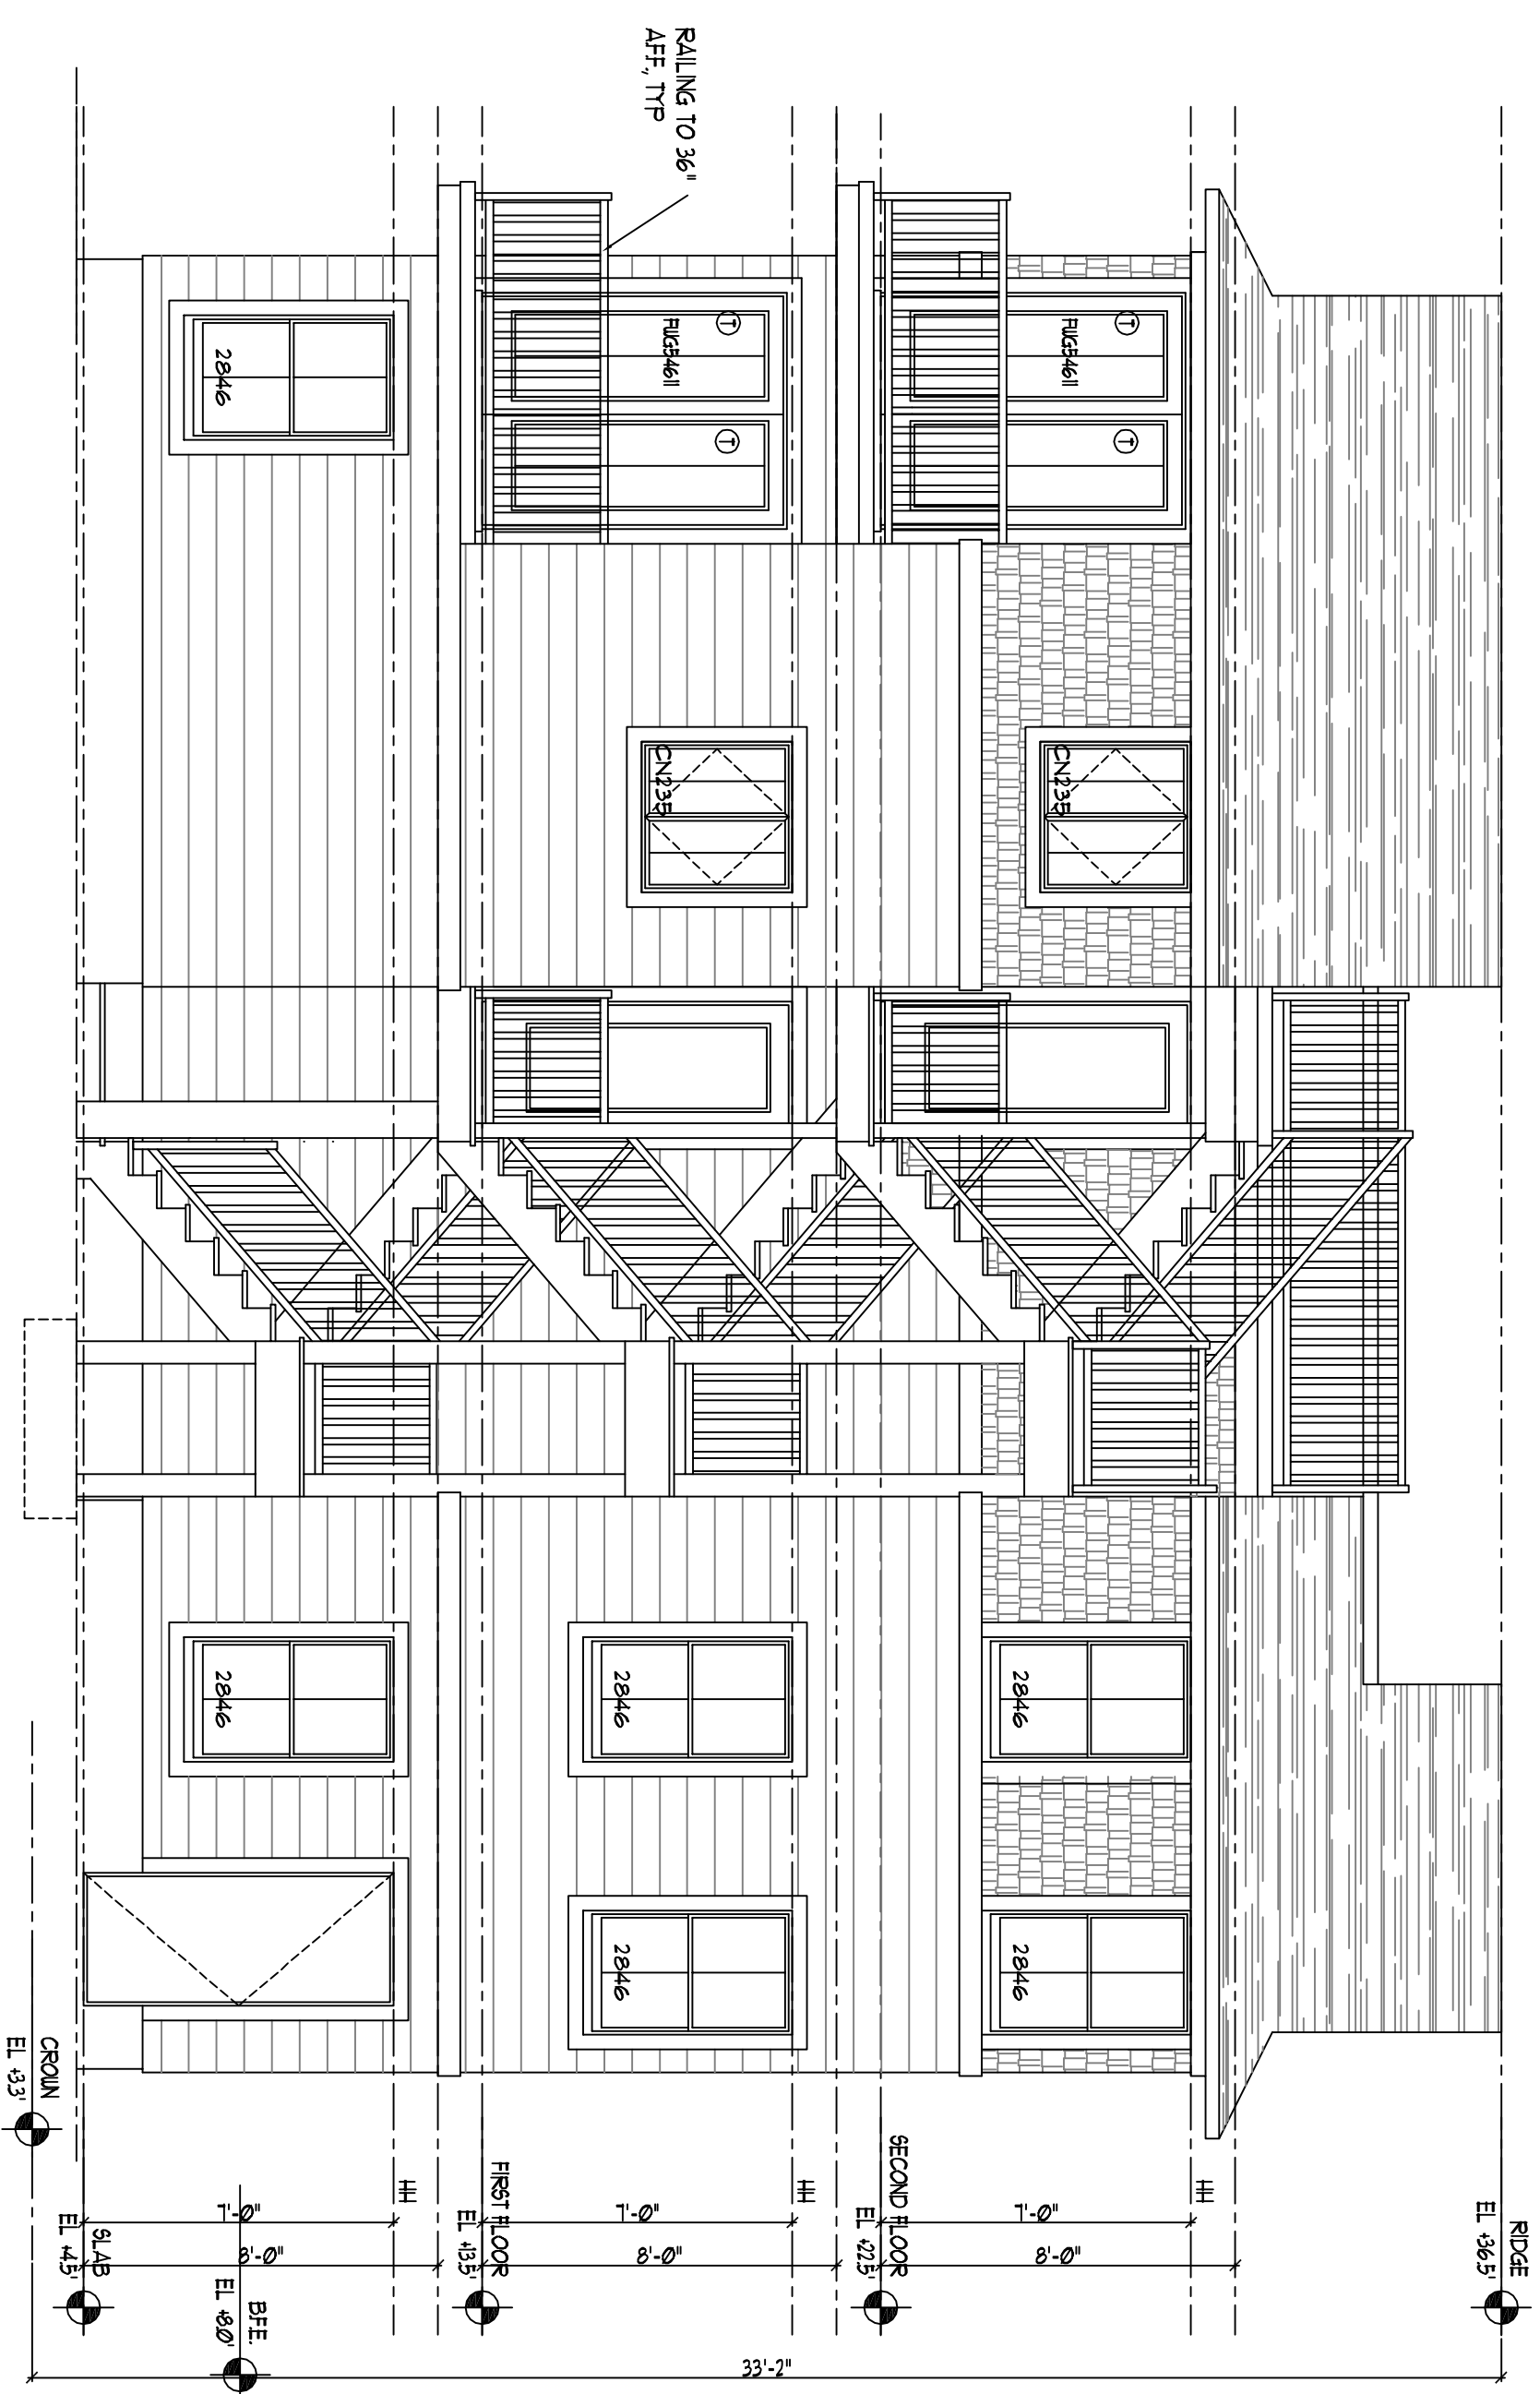

2 NORTH ELEVATION  
SCALE: 1/4"=1'-0"

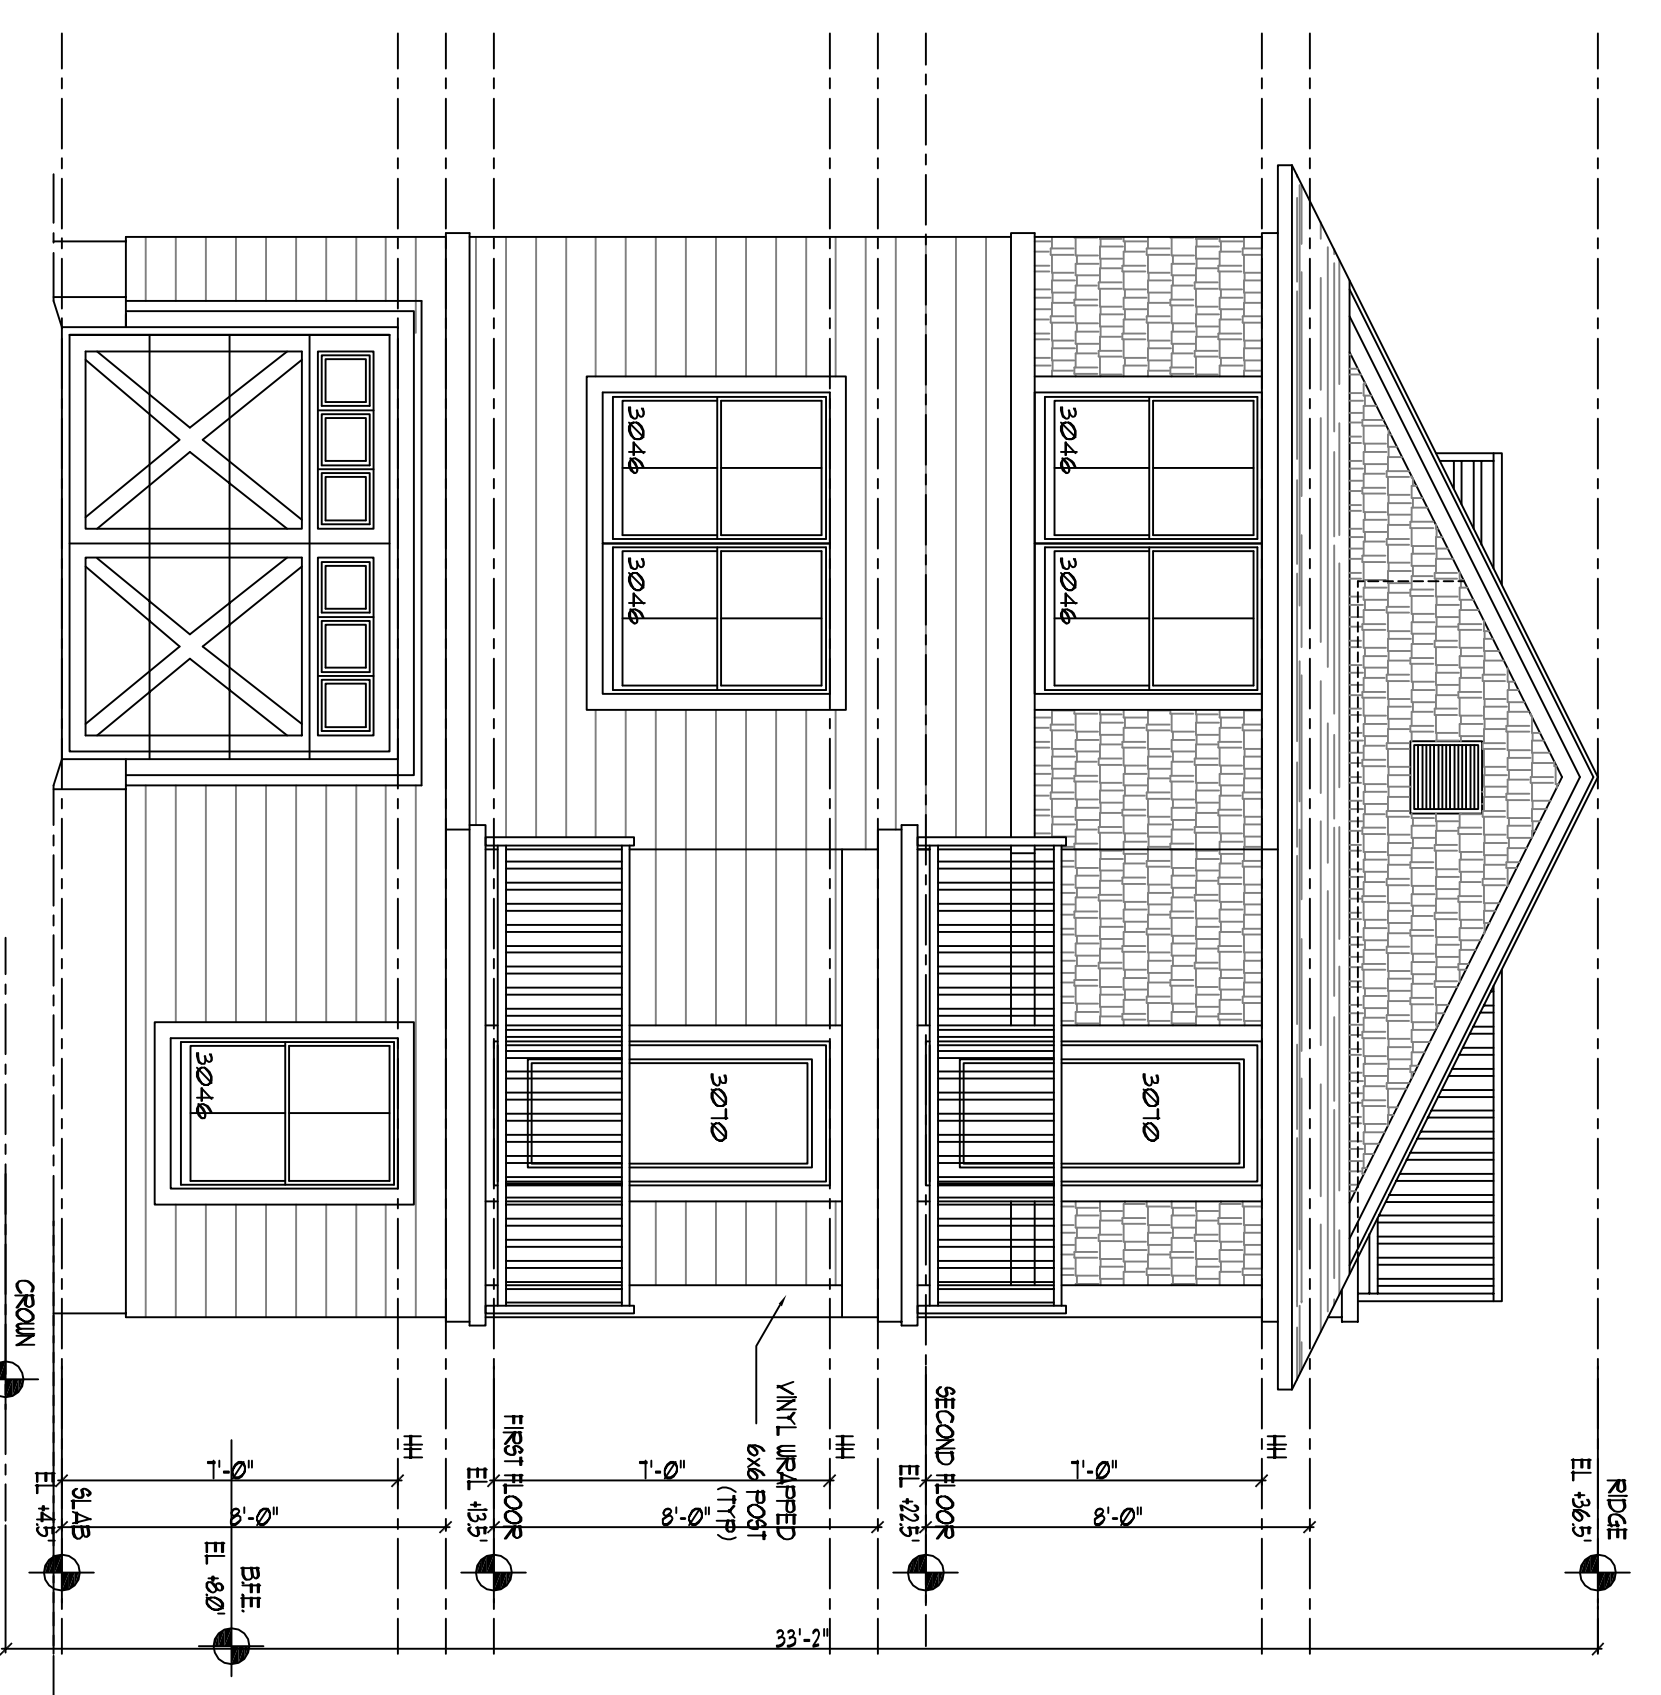

4 EAST ELEVATION  
SCALE: 1/4"=1'-0"

MUSUNING & ASSOCIATES  
ARCHITECTS  
609.494.8170

1507 BAYVIEW AVE  
PO BOX 302  
BARNEGAT LIGHT NJ 08006  
609-361-3456 PHONE  
609-361-3458 FAX  
MarcheConcordStreet E-Mall

THIS DRAWING CONTAINS NEITHER RECOMMENDATIONS NOR WARRANTIES OF ANY KIND, EXPRESS OR IMPLIED, FOR THE PROJECT OR FOR ANY PART THEREOF. THE USER OF THIS DRAWING SHALL BE RESPONSIBLE FOR OBTAINING ALL NECESSARY PERMITS AND FOR VERIFYING THE ACCURACY OF ALL INFORMATION PROVIDED BY THE CLIENT.

NO.	DATE	REVISIONS
1	07/21	ISSUANCE
DRAWN	RFH	
CHECKED	RFH	
DATE	9/20/2011	
SCALE	AS SHOWN	
PROJECT NO.		

ROBERT P. MUSUNING, N.J. 0267

LEINHAUSER RESIDENCE  
5409 LONG BEACH BLVD  
LOT 19 BLOCK 1568  
BRANT BEACH, NJ

ELEVATIONS

A-5