


**3 Left Side Elevation**

**1 Front Elevation**


COPYRIGHT 2020 © MICHAEL PAGNOTTA ARCHITECT, P.C.  
MICHAEL PAGNOTTA ARCHITECT, P.C. EXCLUSIVELY RESERVES THE COPYRIGHT IN THESE PLANS AND  
DRAWINGS. THESE PLANS AND DRAWINGS ARE NOT TO BE REPRODUCED IN ANY MANNER. THE N.J. STATE  
BOARD OF ARCHITECTS SHALL IMMEDIATELY BE NOTIFIED OF INFRINGEMENTS AND OF ANY COPYRIGHT INFRINGEMENTS.

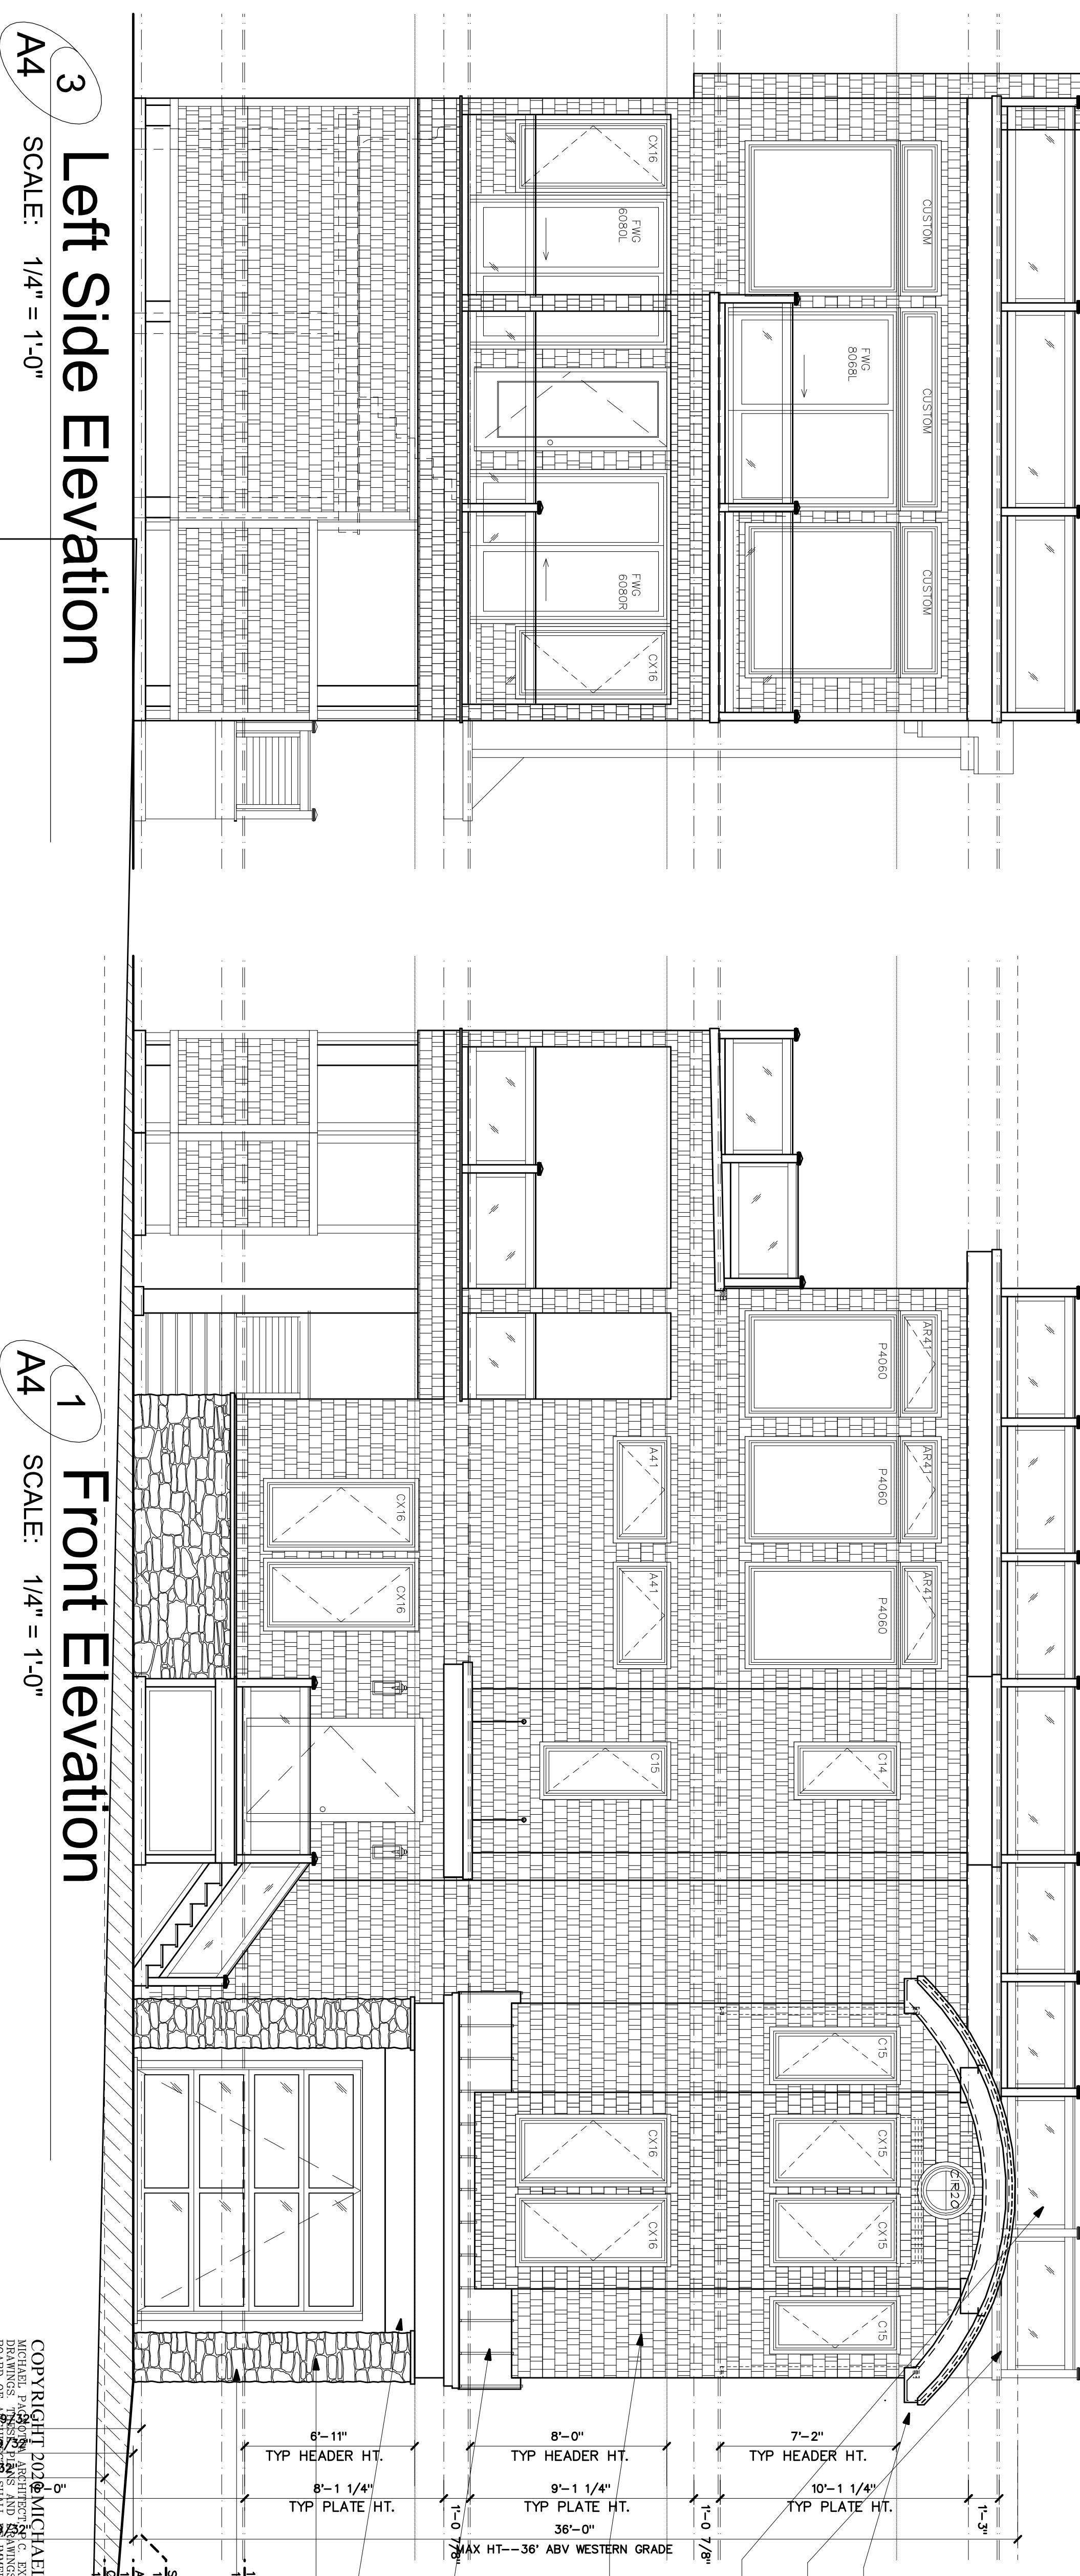

**A2**  
4 OF 2 SHEETS

**Batoff Residence**  
210 E 22nd Street, Spray Beach LBT  
Lot 3/ Block 5.08  
Ocean County, New Jersey

PROJECT NO: 20\_015  
SCALE: 1/4" = 1'-0"  
DRAWN BY: JCB  
CHECKED: MRB  
PRINT DATE: 11/9/2021  
LAST FILE SAVE: 11/8/2021

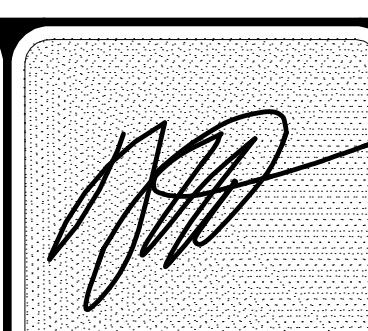

**Pagnotta**  
ARCHITECTURE + CONSTRUCTION  
-New Jersey's #1 Design/Build Firm Since 1990-

Architecture • Design/Build  
Planning • Interior Design  
Member American Institute of Architects  
NCARB Certified  
New Jersey Architect License LI04137  
New Jersey Planning License LI04137  
Florida Architect License AR92048  
342 West Ninth Street Ship Bottom NJ 08008  
Phone: (609) 361-0011 Fax: (609) 361-1188