



4 Right Side Elevation

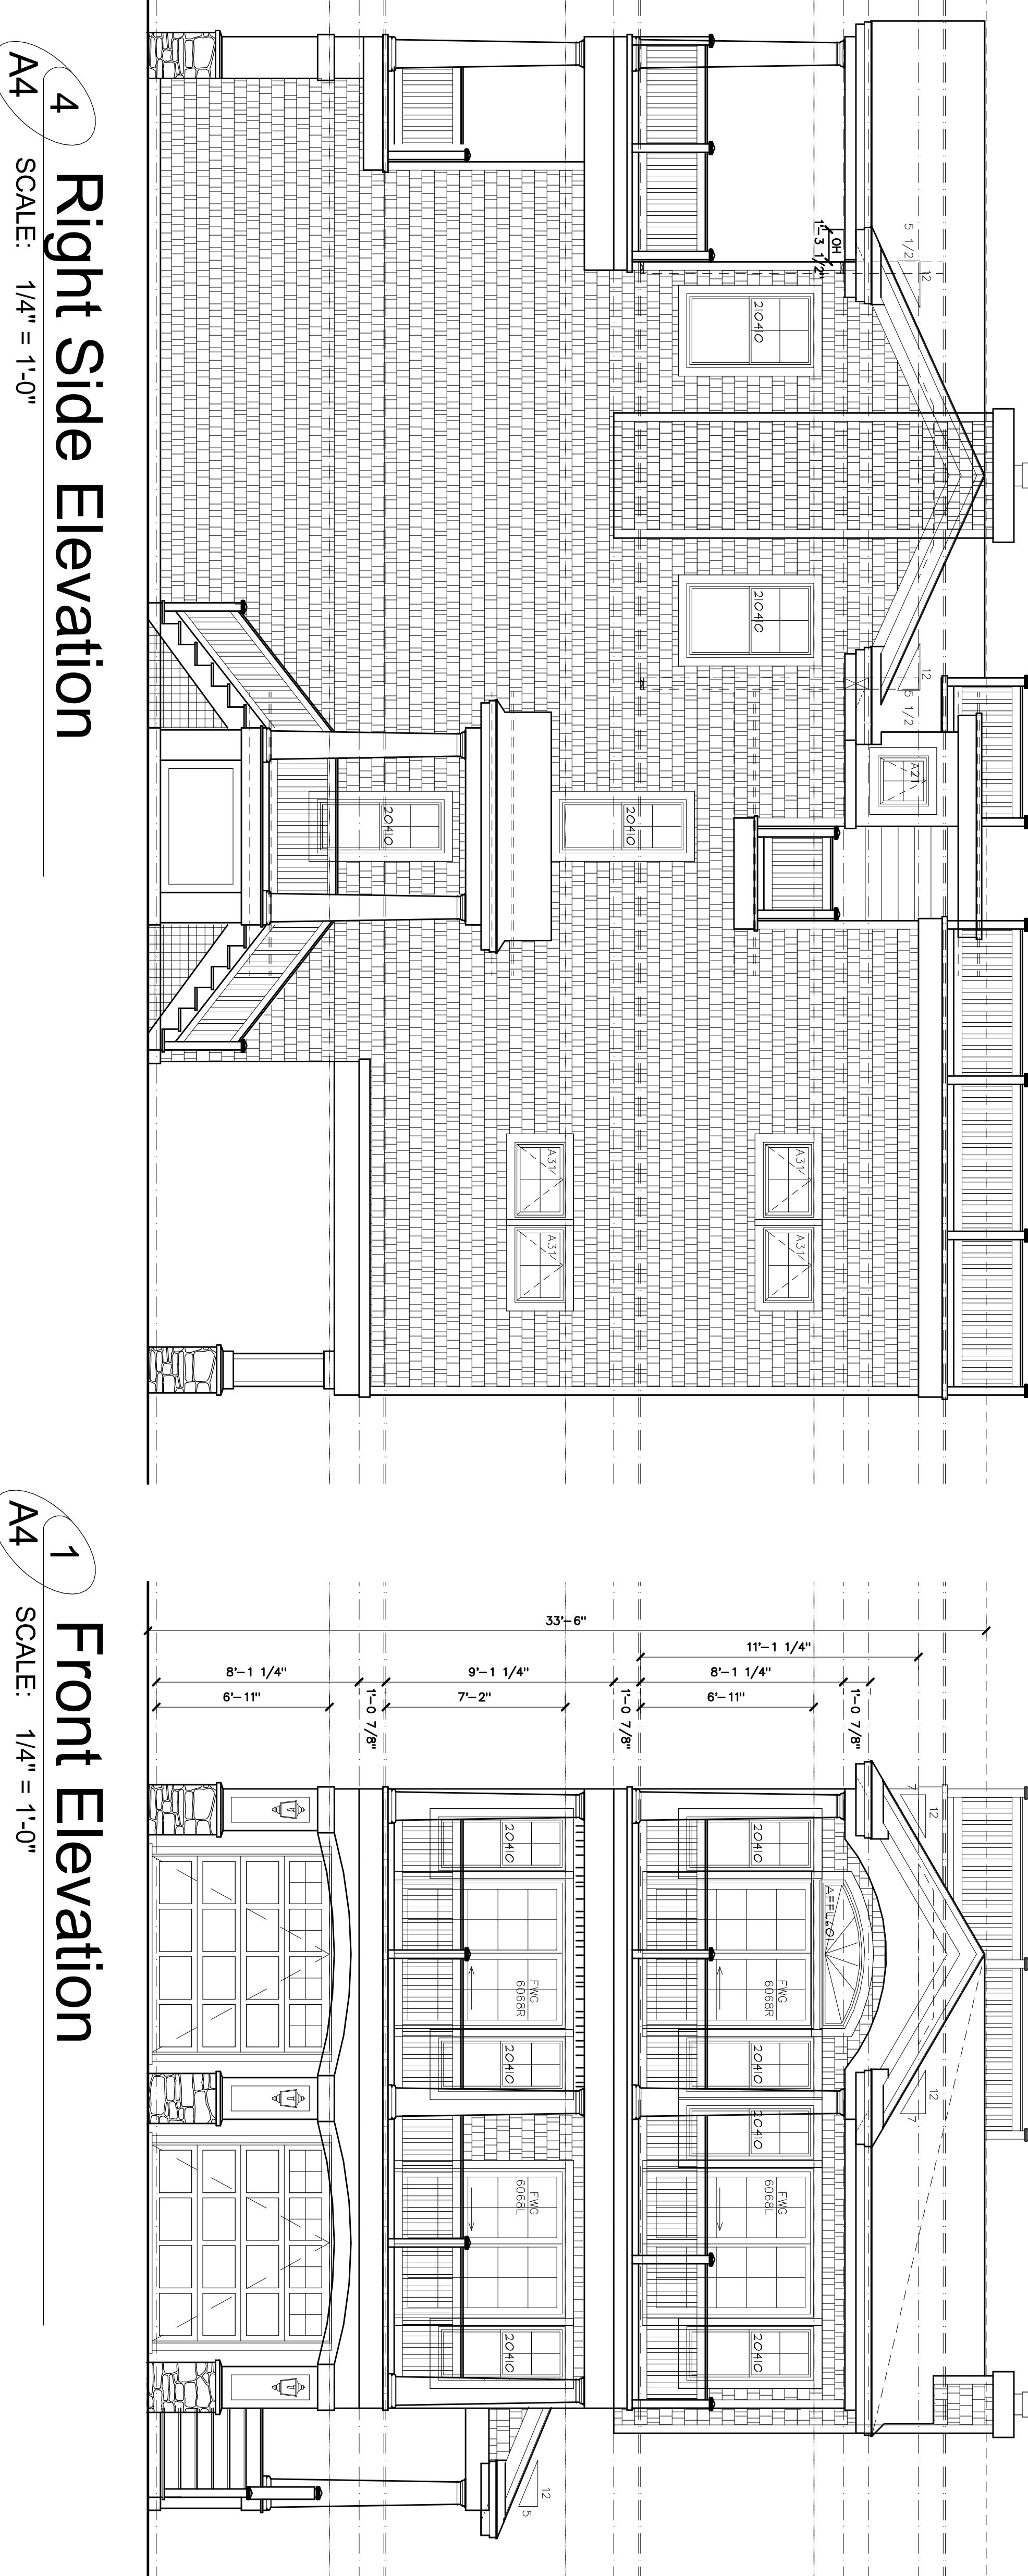


1 Front Elevation

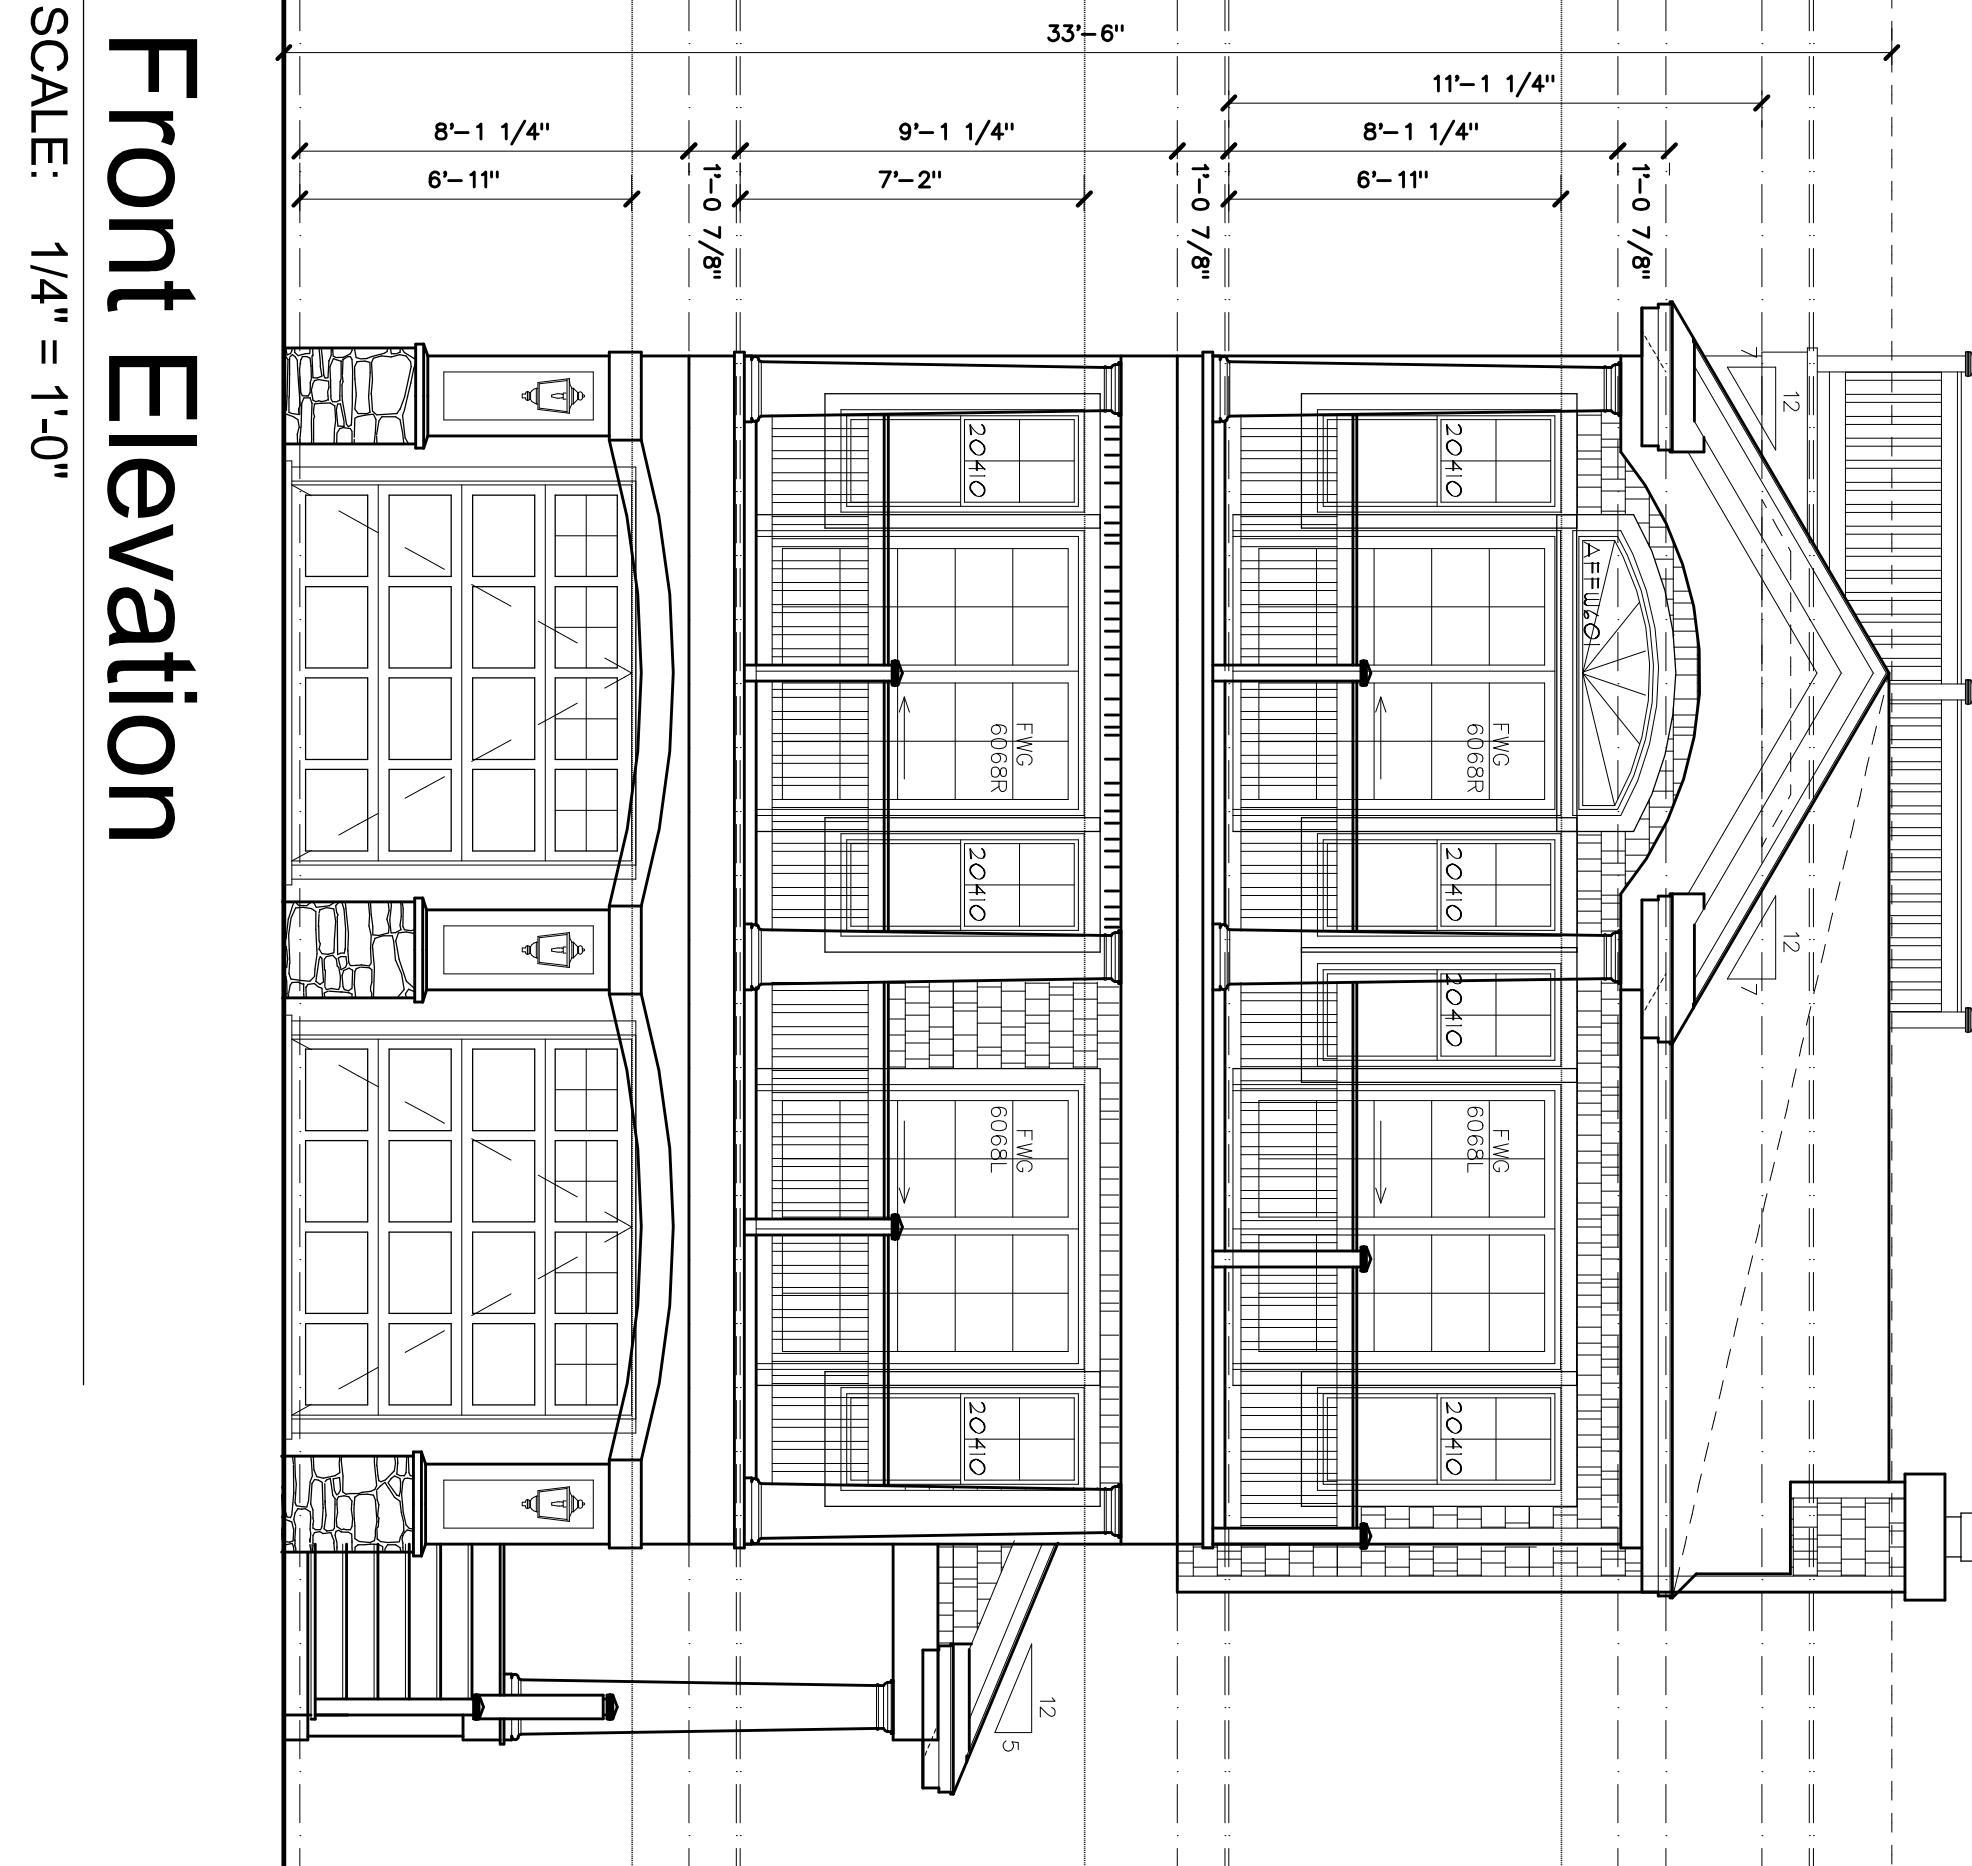

A4

Xxxxx Residence
Lot xx, Block xx,
Lot xx, Block xx,
Ocean County, New Jersey


PROJECT NO: 21_XXXX
SCALE: 1/4" = 1'-0"
DRAWN BY: MRB
REVIEWED: JGB
CHECKED: MP
START DATE: XX
PRINT DATE: 10/21/2021
LAST FILE SAVE: 10/7/2021

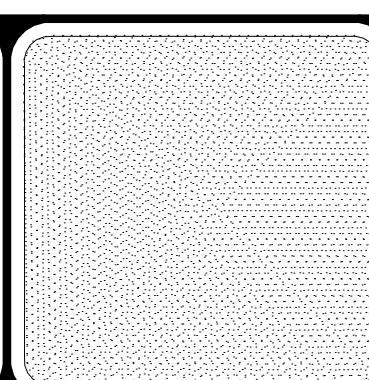

Pagnotta
ARCHITECTURE + CONSTRUCTION
-New Jersey's #1 Design/Build Firm Since 1960-

Architecture Planning www.pagnotta.com Design/Build
Planning Member American Institute of Architects
Interior Design NCARB Certified
New Jersey Architect License 1104137
New Jersey Planning License 1104137
Florida Architect License AR 92048
342 West Ninth Street Ship Bottom NJ 08008
Phone: (609) 361-0011 Fax: (609) 361-1188

A4

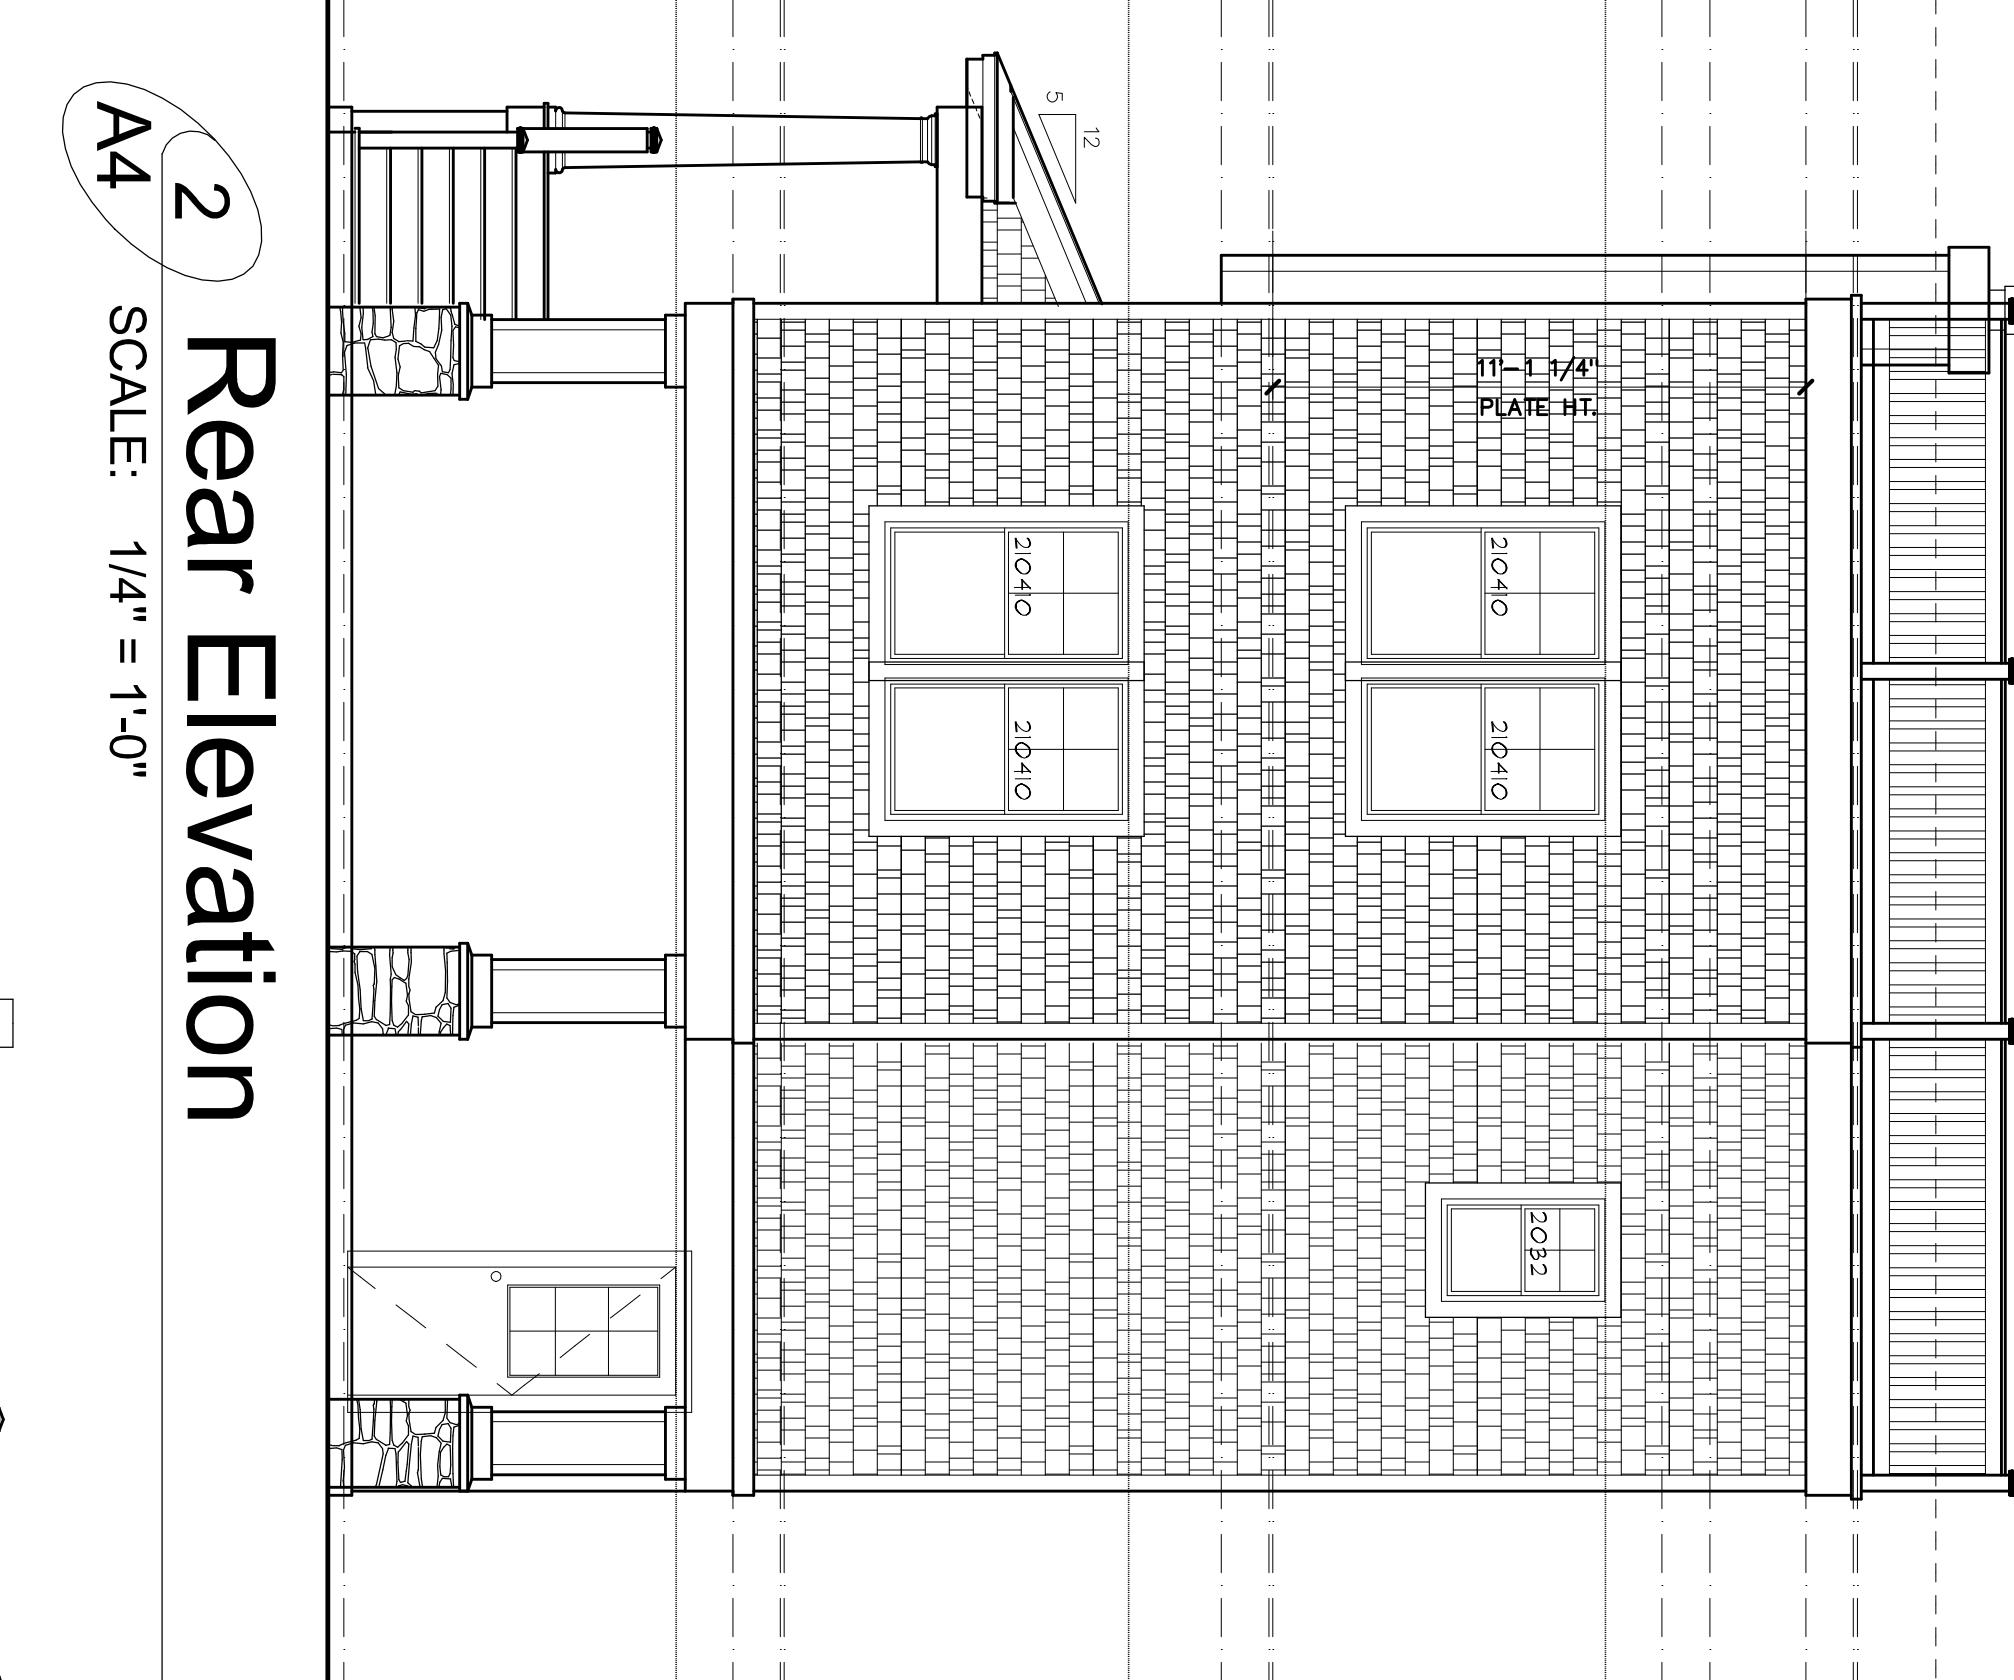

3 Left Side Elevation

