



1
First Floor Plan
 SCALE: 1/4" = 1'-0"
 A1

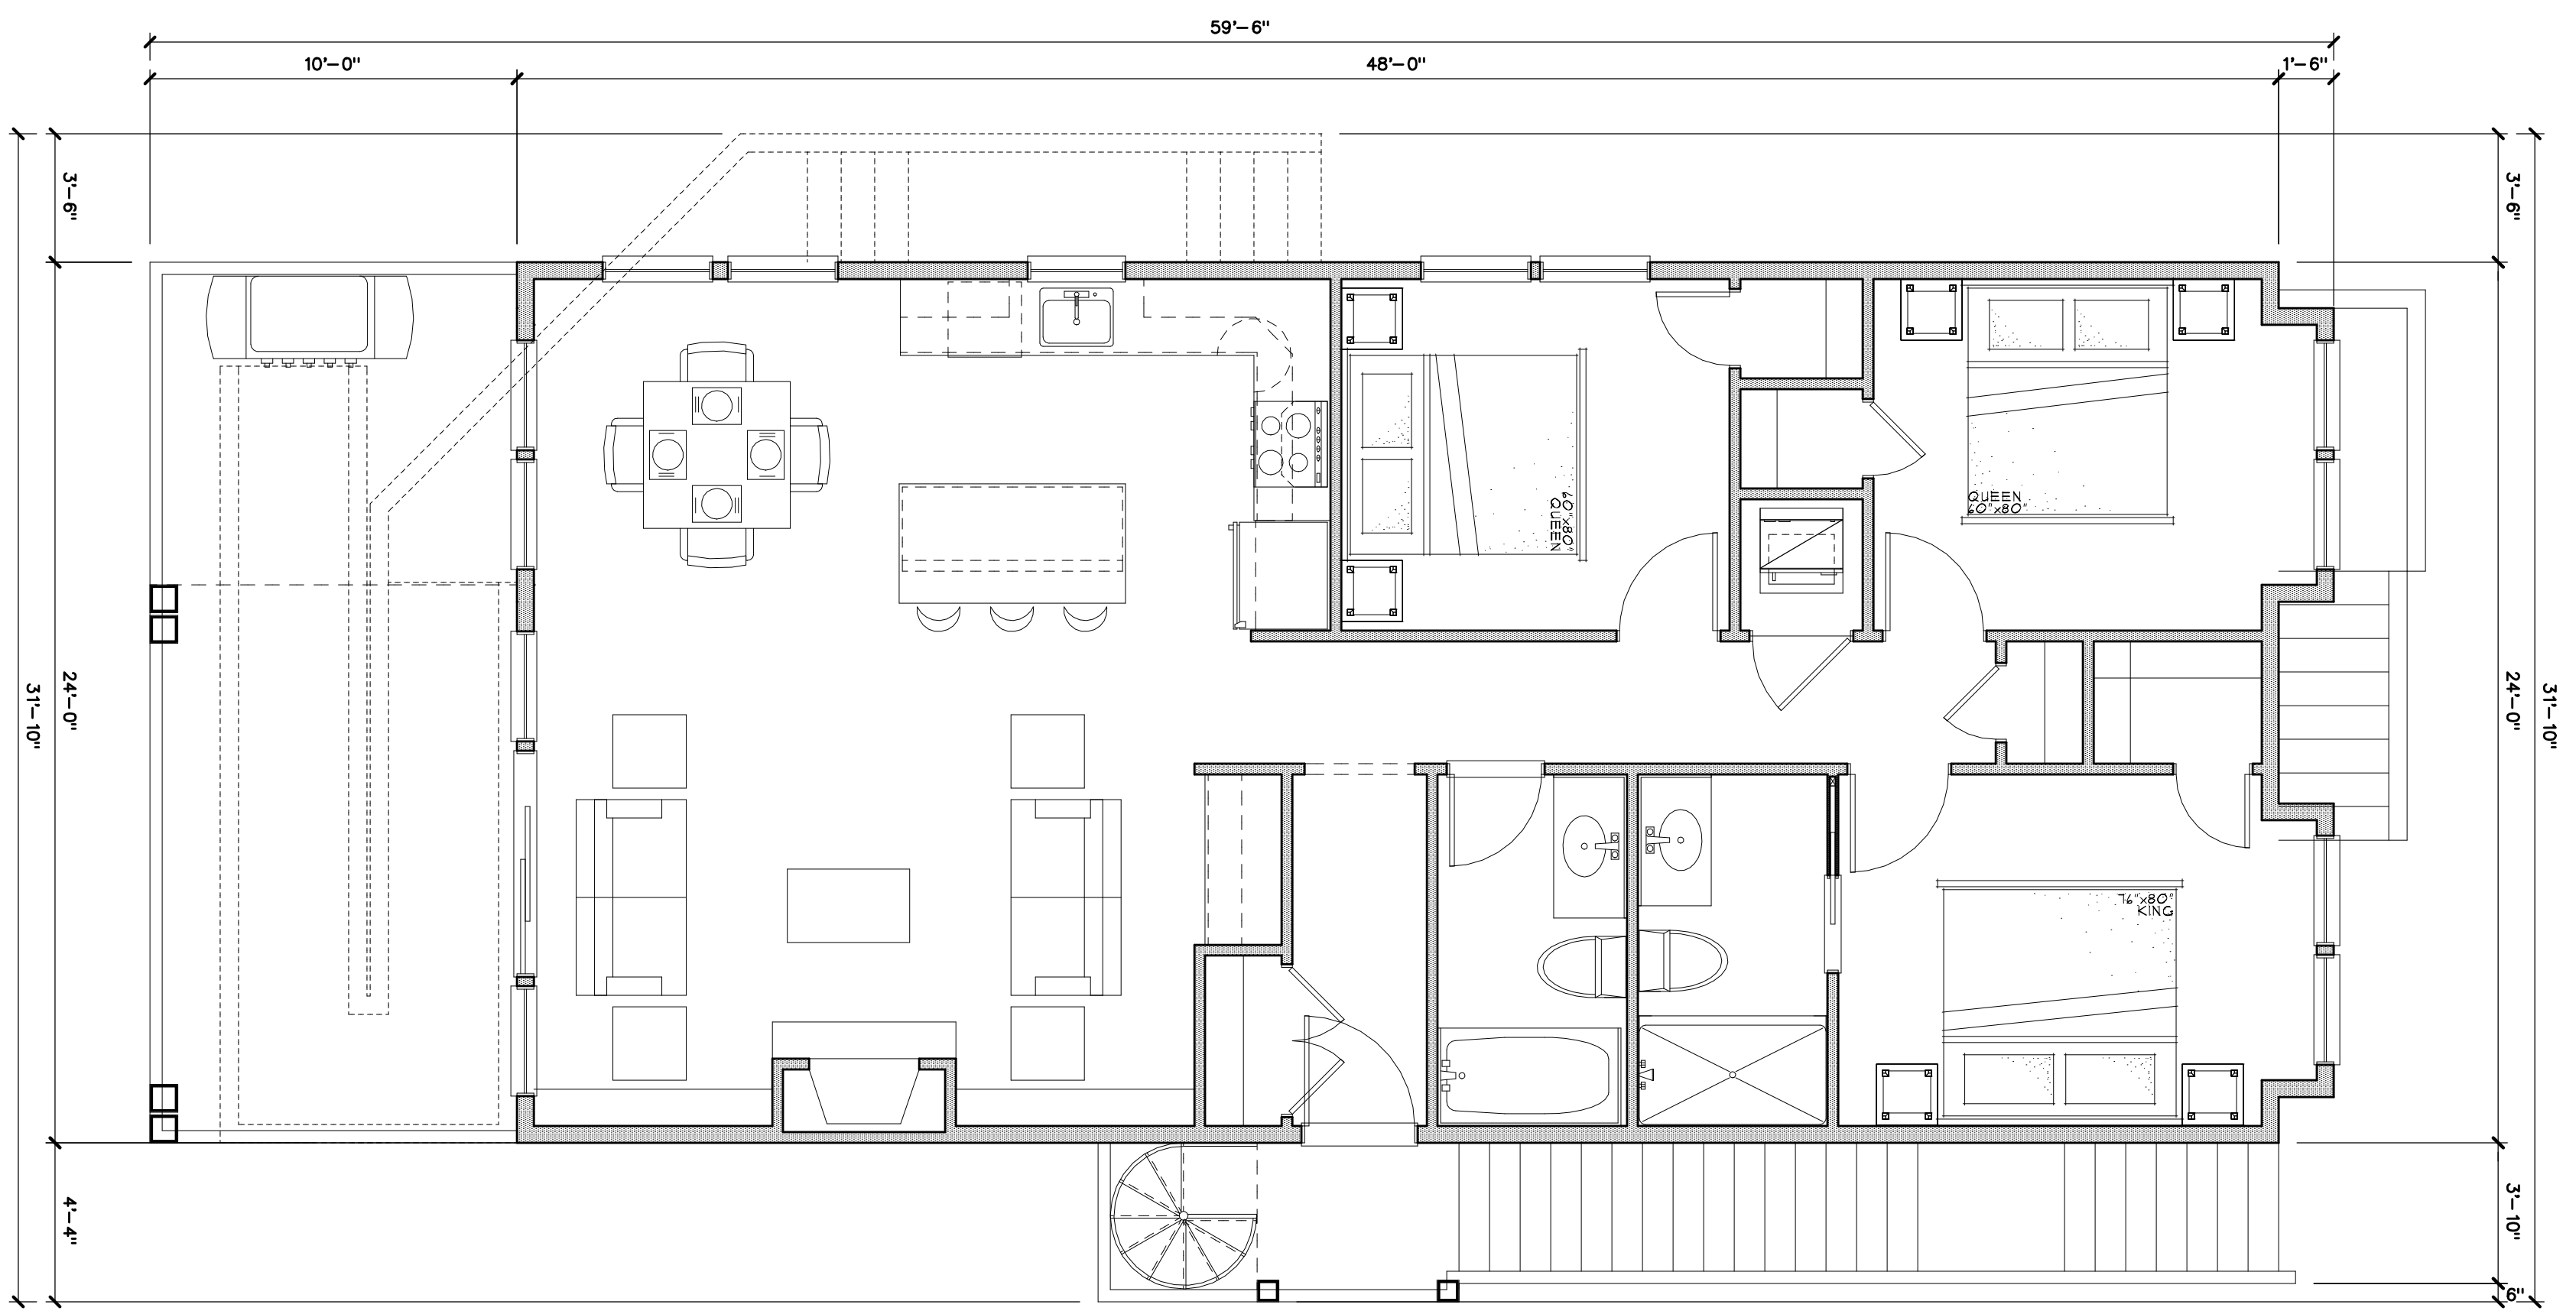

2
Second Floor Plan
 SCALE: 1/4" = 1'-0"
 A1

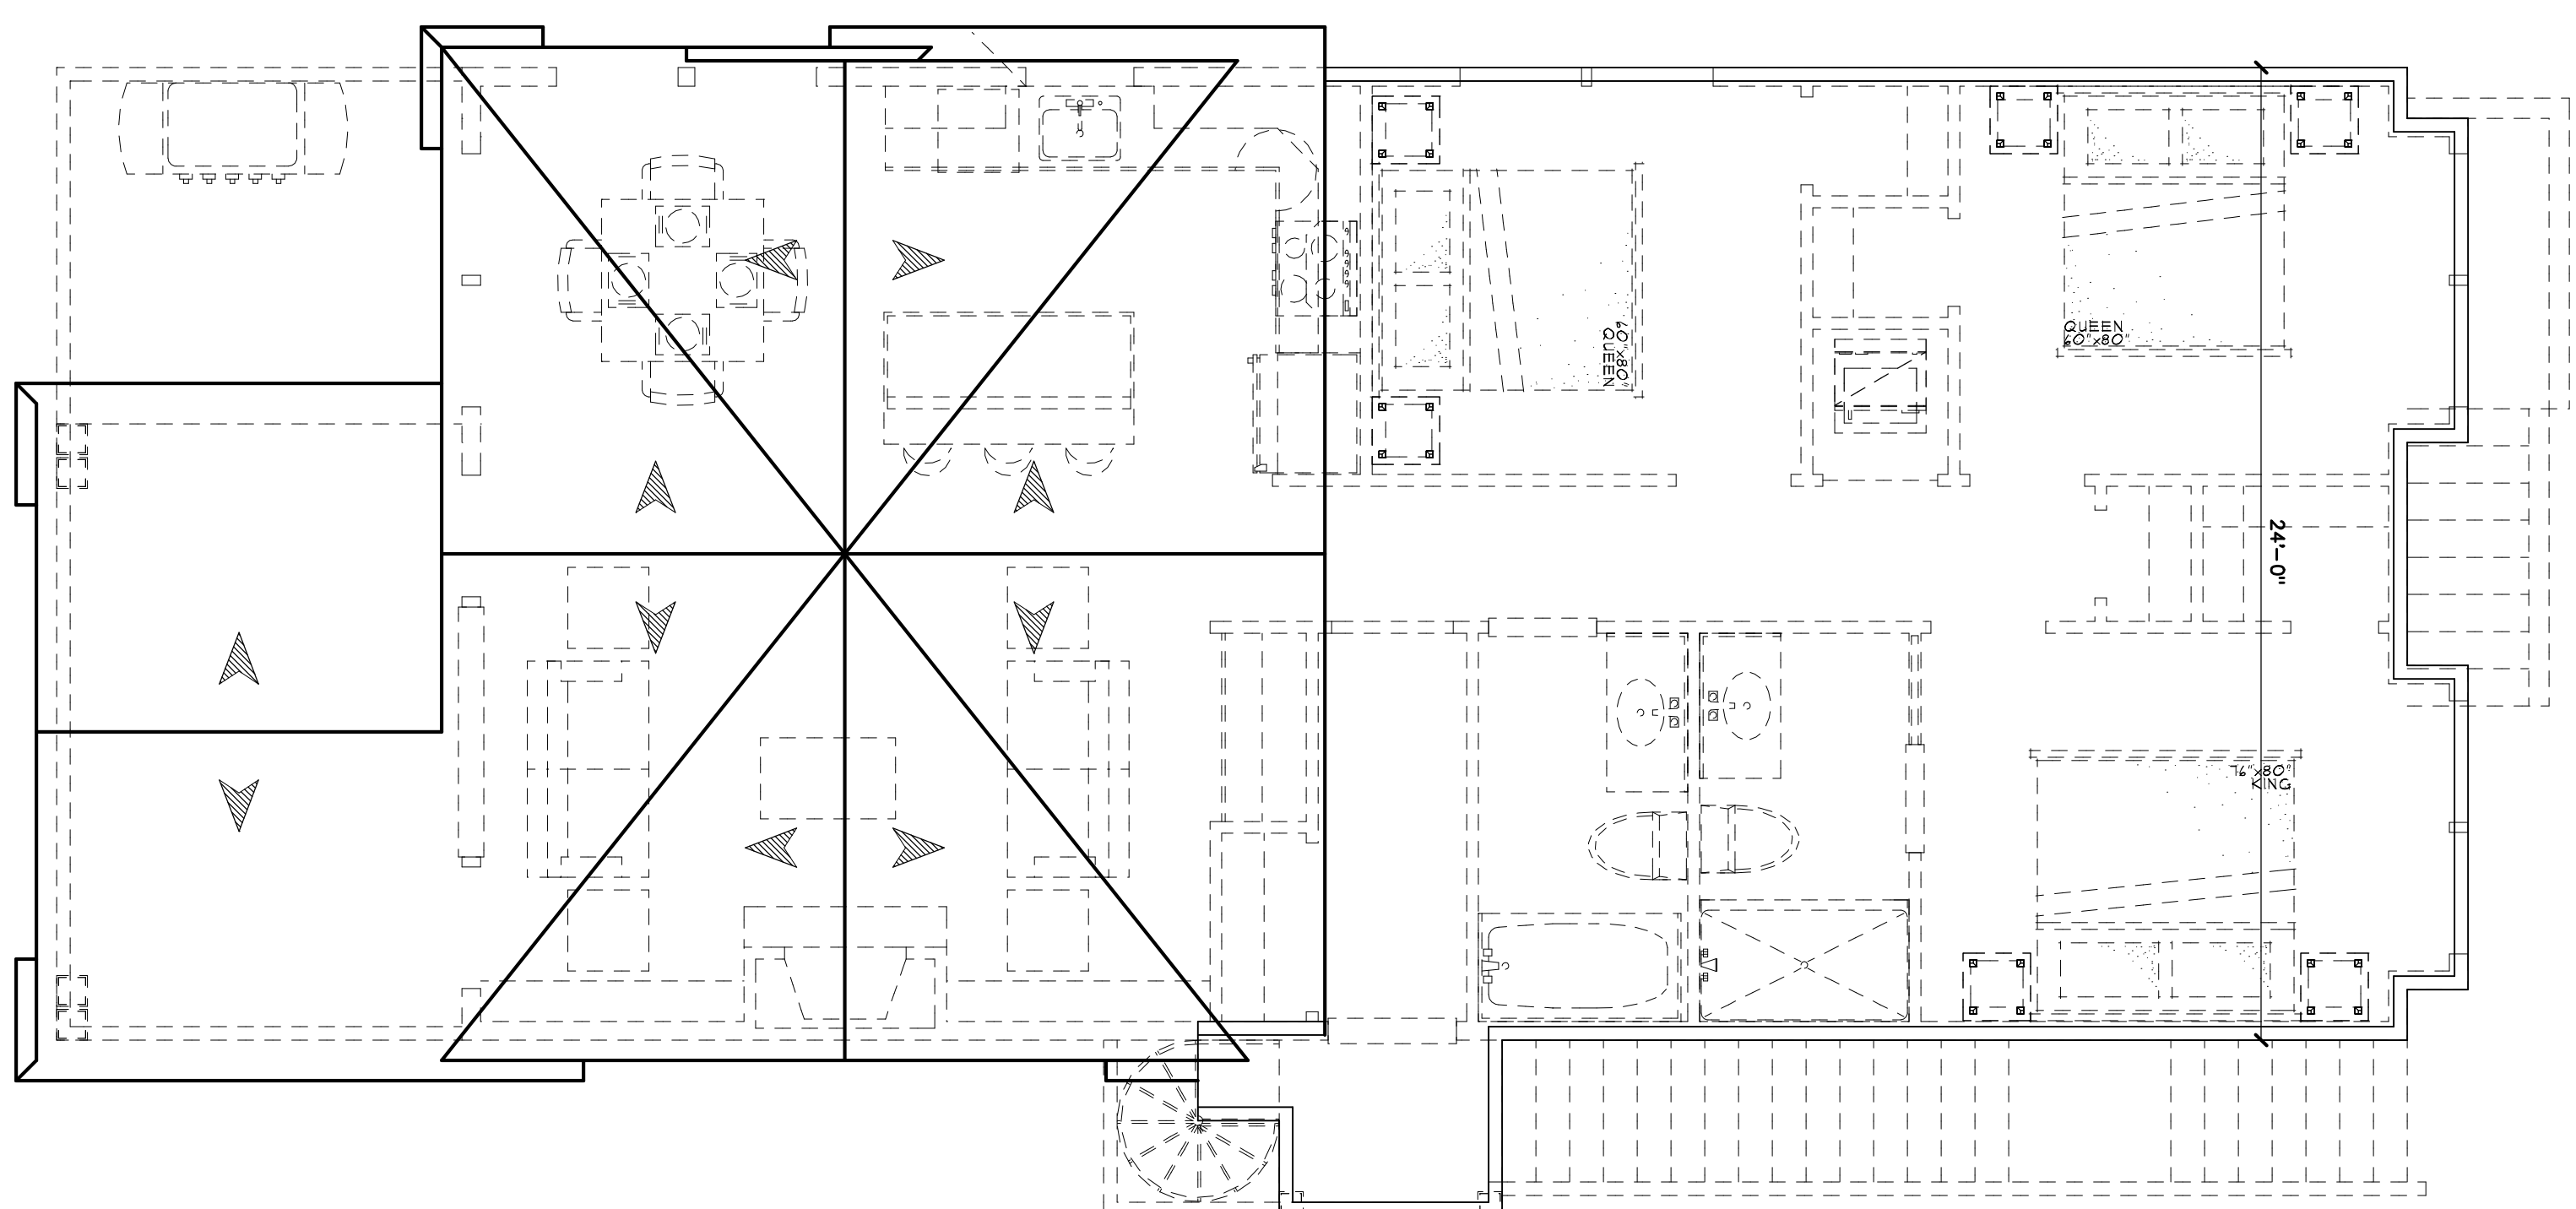

3
Roof Plan
 SCALE: 1/4" = 1'-0"
 A1

COPYRIGHT 2021 MICHAEL PAGNOTTA ARCHITECT P.C.
 ALL RIGHTS RESERVED. THESE PLANS AND DRAWINGS ARE NOT TO BE REPRODUCED IN ANY MANNER, THE N.J. STATE BOARD OF ARCHITECTS SHALL BE IMMEDIATELY NOTIFIED OF VIOLATIONS AND OR COPYRIGHT INFRINGEMENTS.

