



**SOUTH ELEVATION**  
SCALE: 1/4"=1'-0"

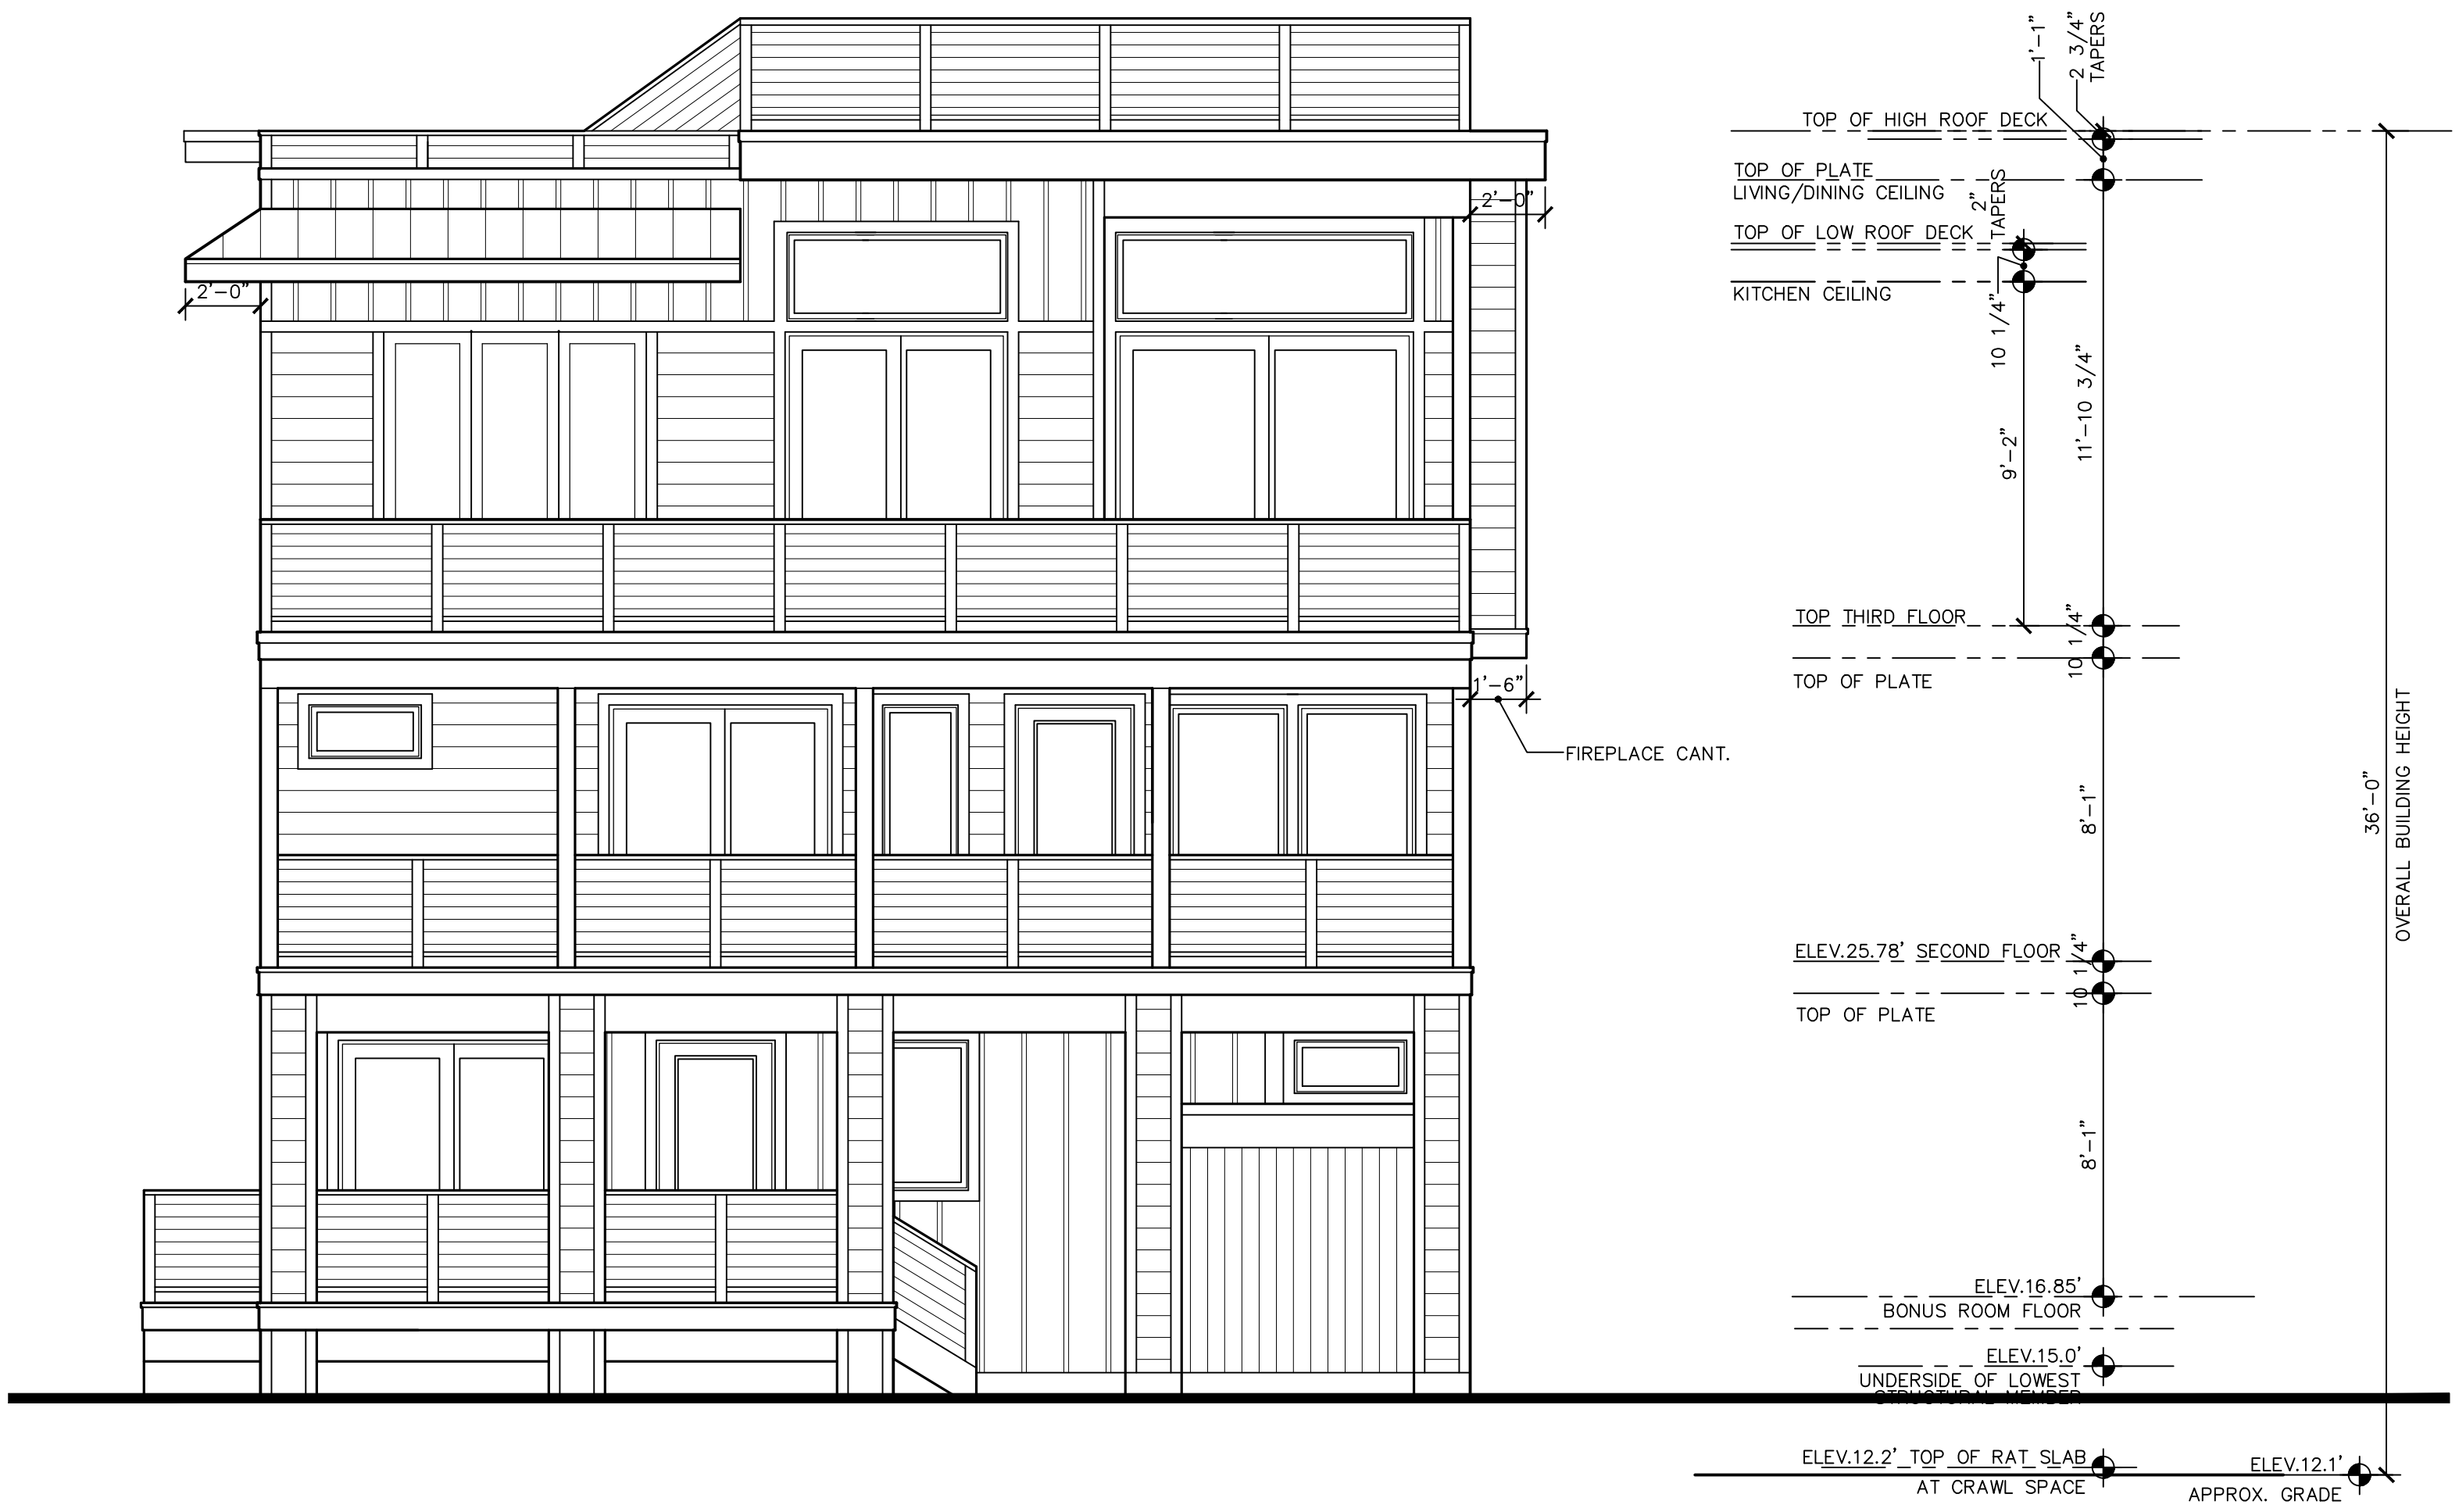



**EAST ELEVATION**  
SCALE: 1/4"=1'-0"

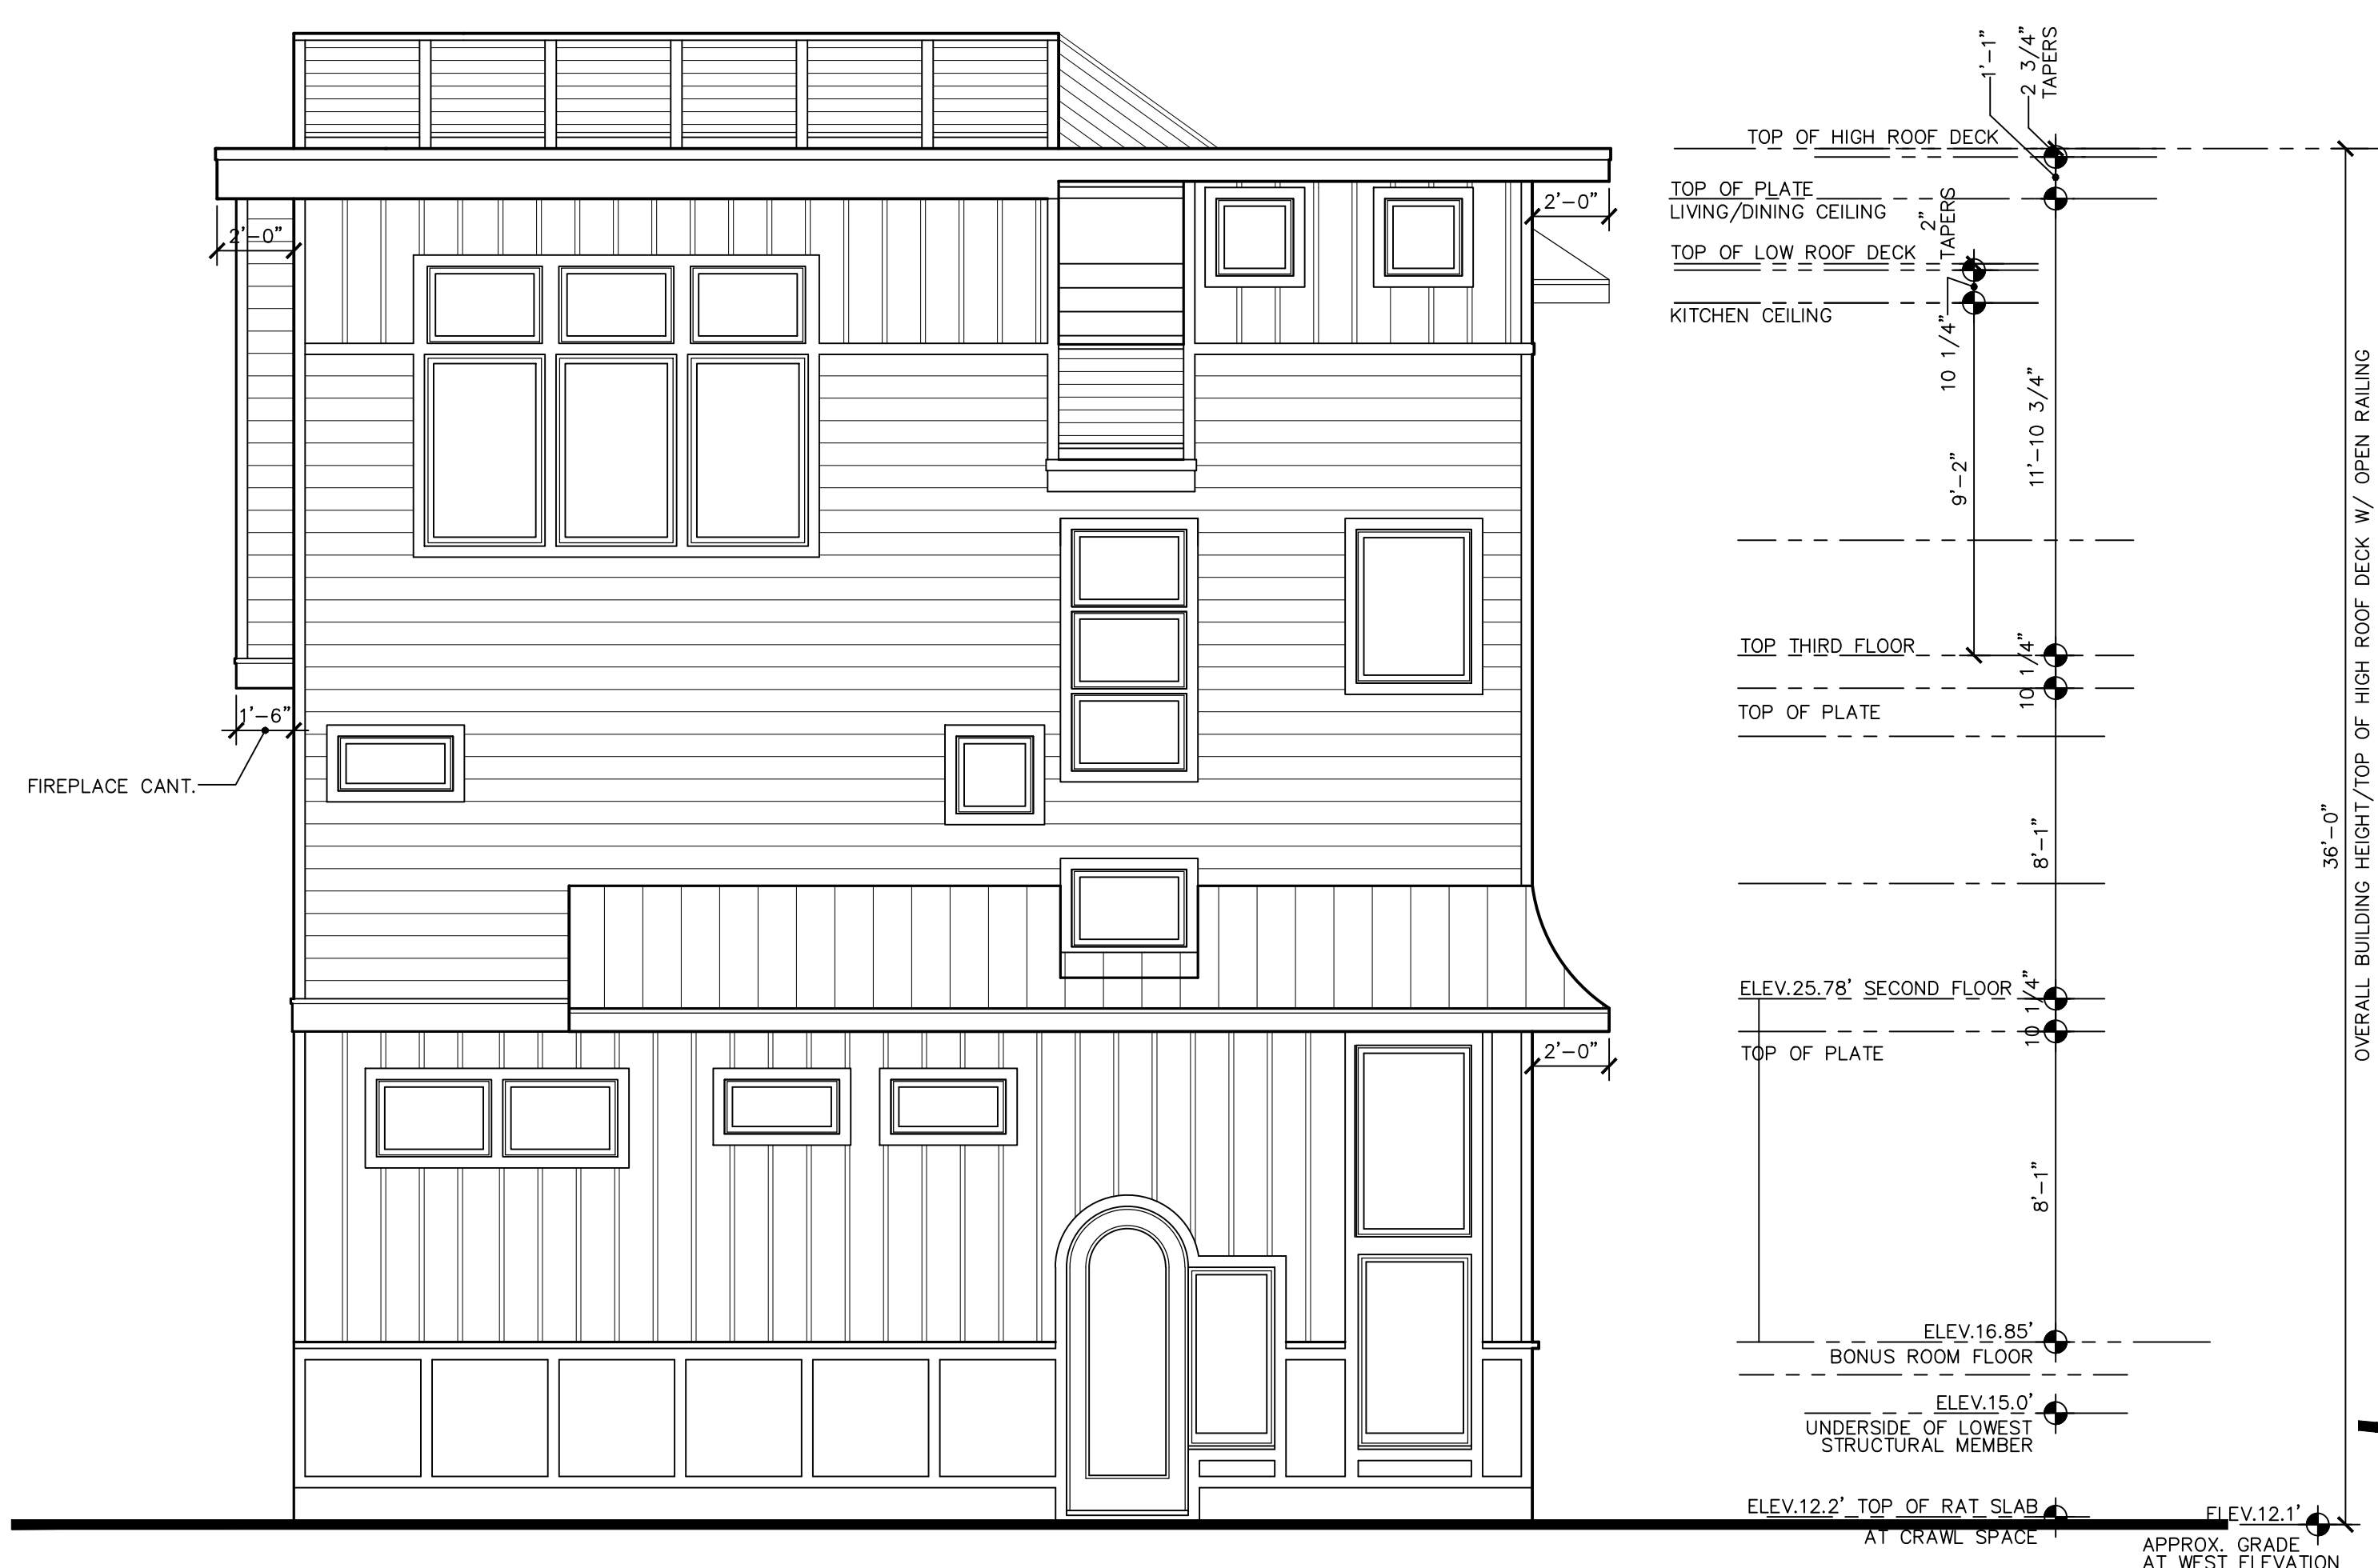

**WEST ELEVATION**  
SCALE: 1/4"=1'-0"



**NORTH ELEVATION**  
SCALE: 1/4"=1'-0"

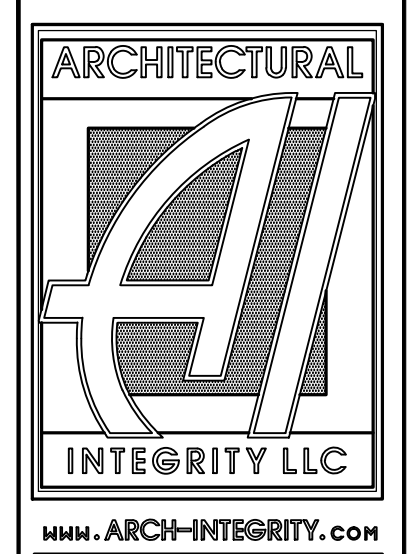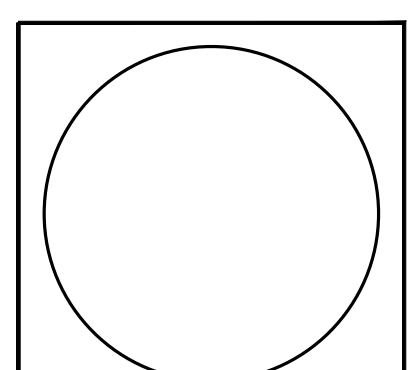

ARCHITECTURAL INTEGRITY LLC  
116 Compass Road  
Manahawkin, NJ 08050  
609-488-2080/609-488-2081 fax  
Sean McGovern - NJ License #17917

REVISION / ISSUE:  
8-12-2022  
ZONING BOARD COMMENTS

PROJECT ADDRESS:  
RISING SUN VIEWS LLC  
BLOCK 11.37 LOT 9  
125 EAST HERBERT AVE.  
LONG BEACH TOWNSHIP  
OCEAN COUNTY, NJ

DRAWING TITLE:  
EXTERIOR ELEVATIONS

JOB NO: #2211  
JOB TYPE: NSFR  
DATE: 7-6-2022  
SCALE:  
DRAWING NUMBER:

