




**2**  
Rear Elevation  
SCALE: 1/4" = 1'-0"

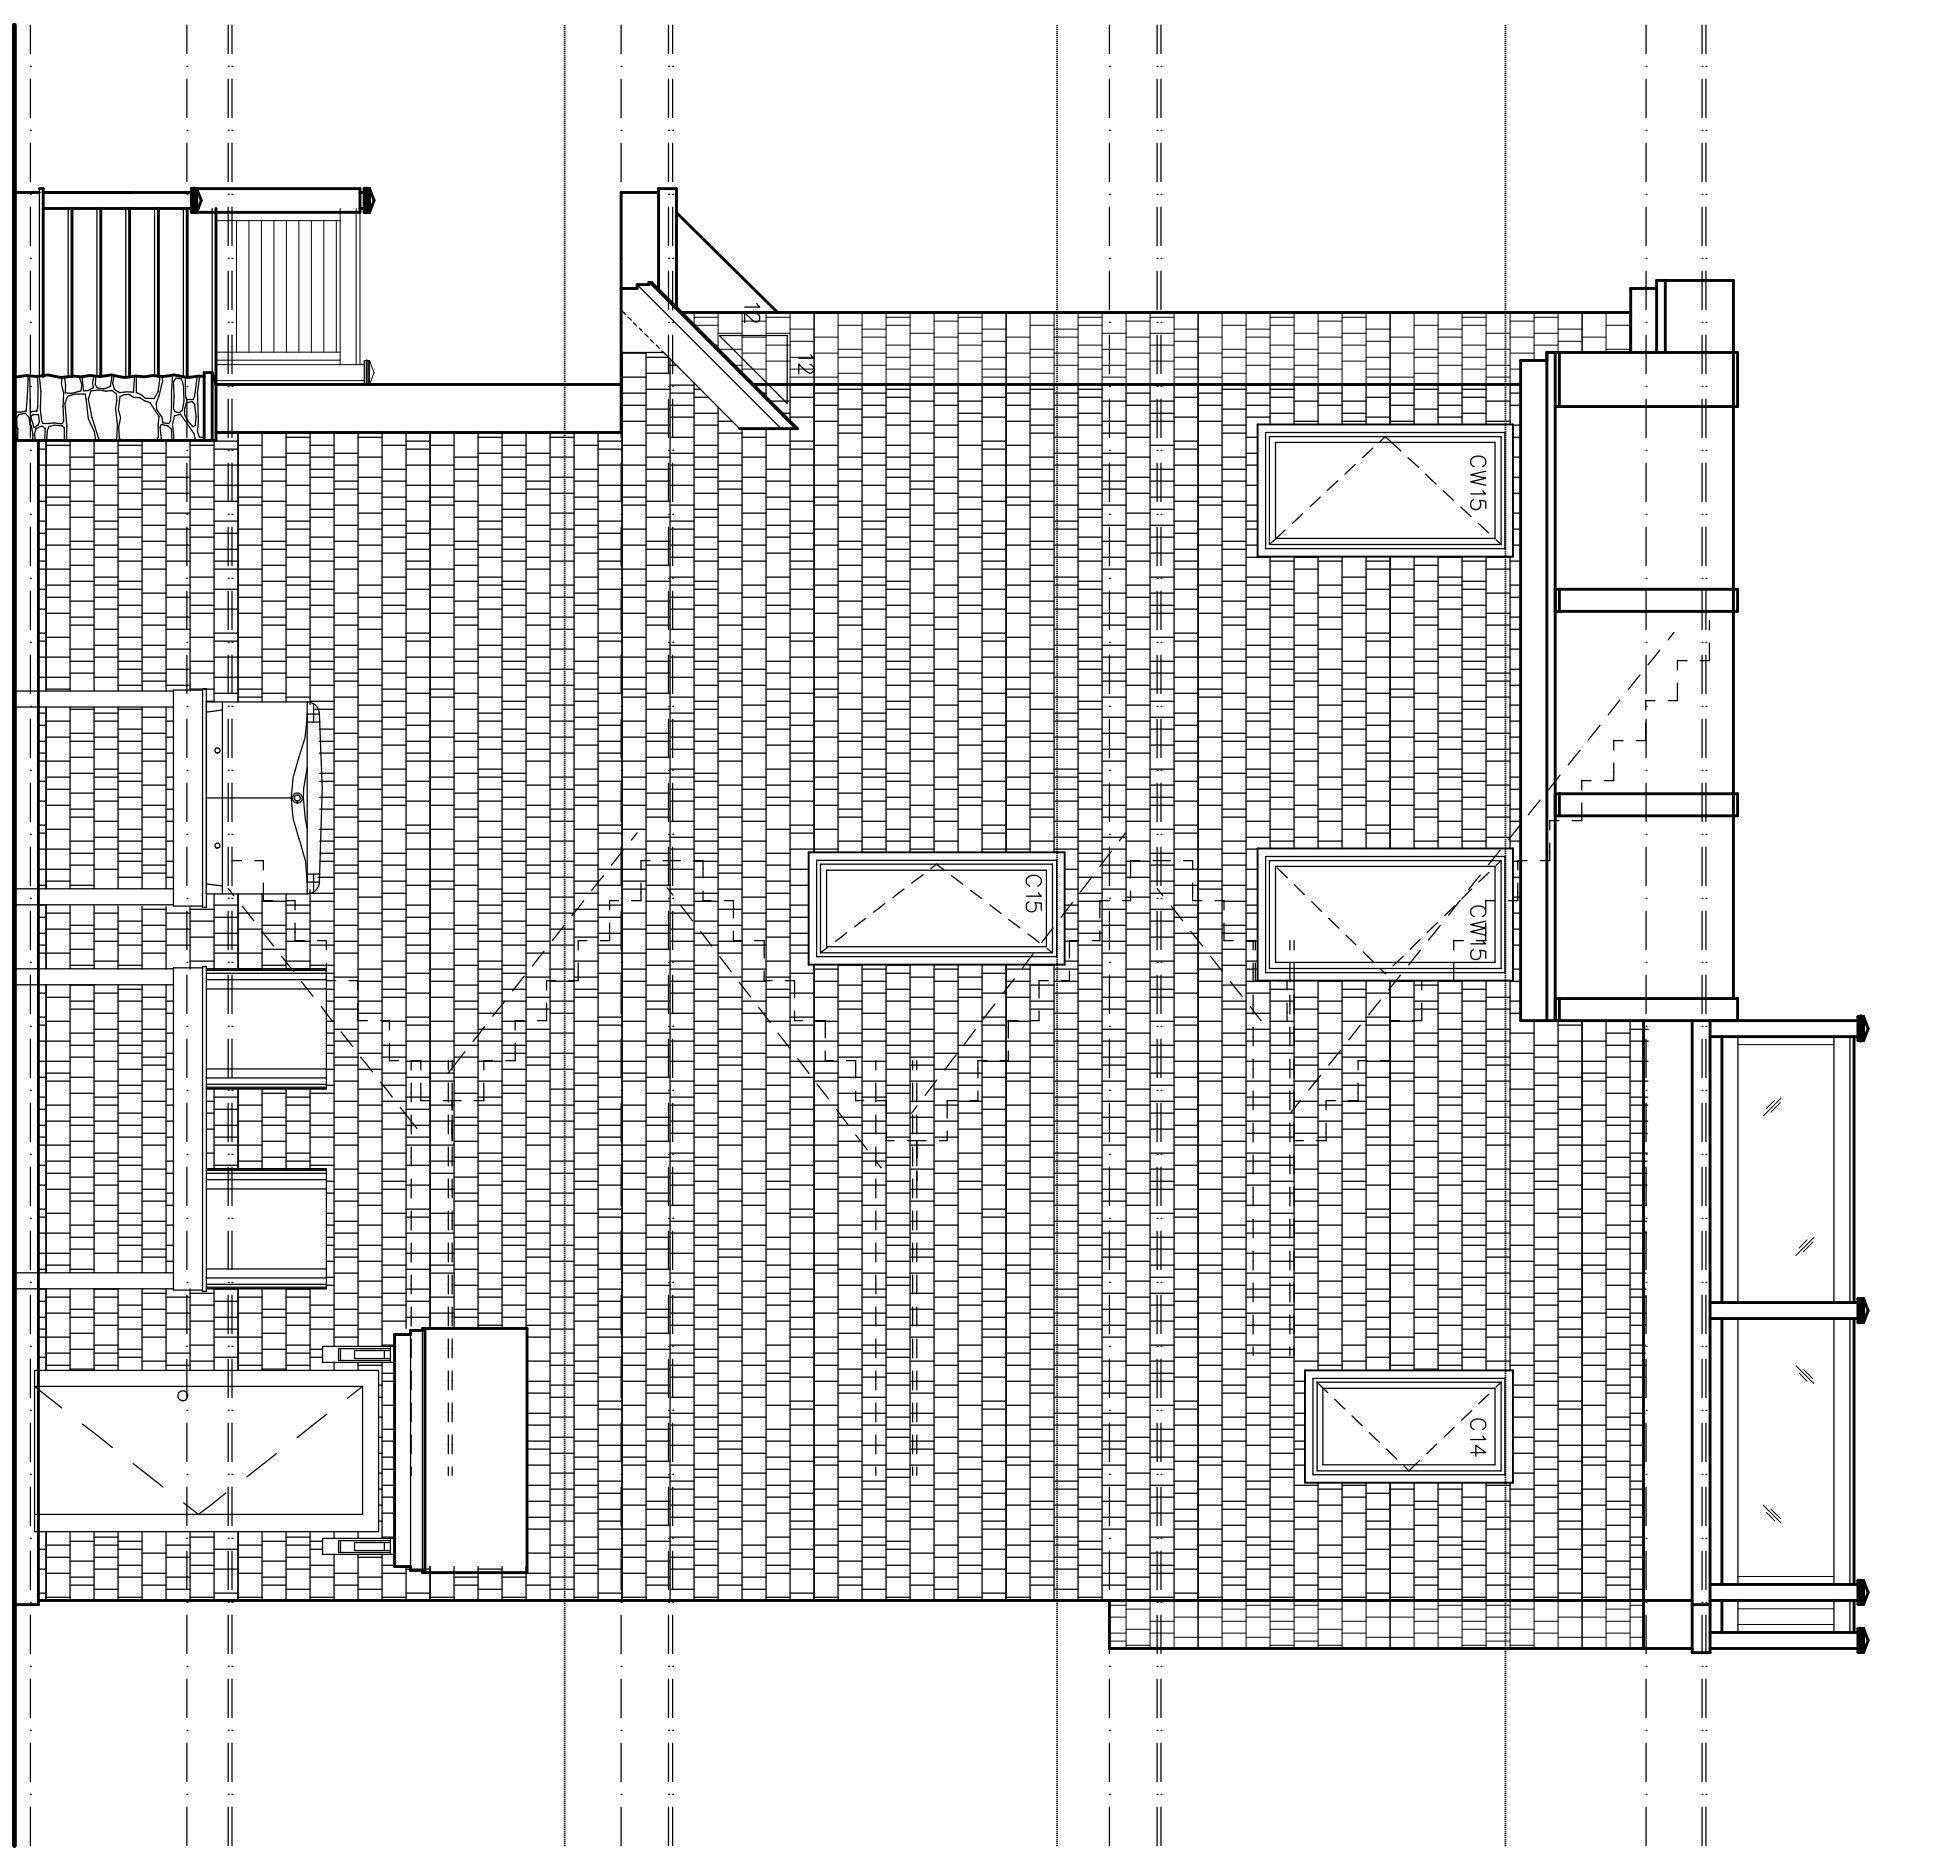


**4**  
Right Side Elevation  
SCALE: 1/4" = 1'-0"

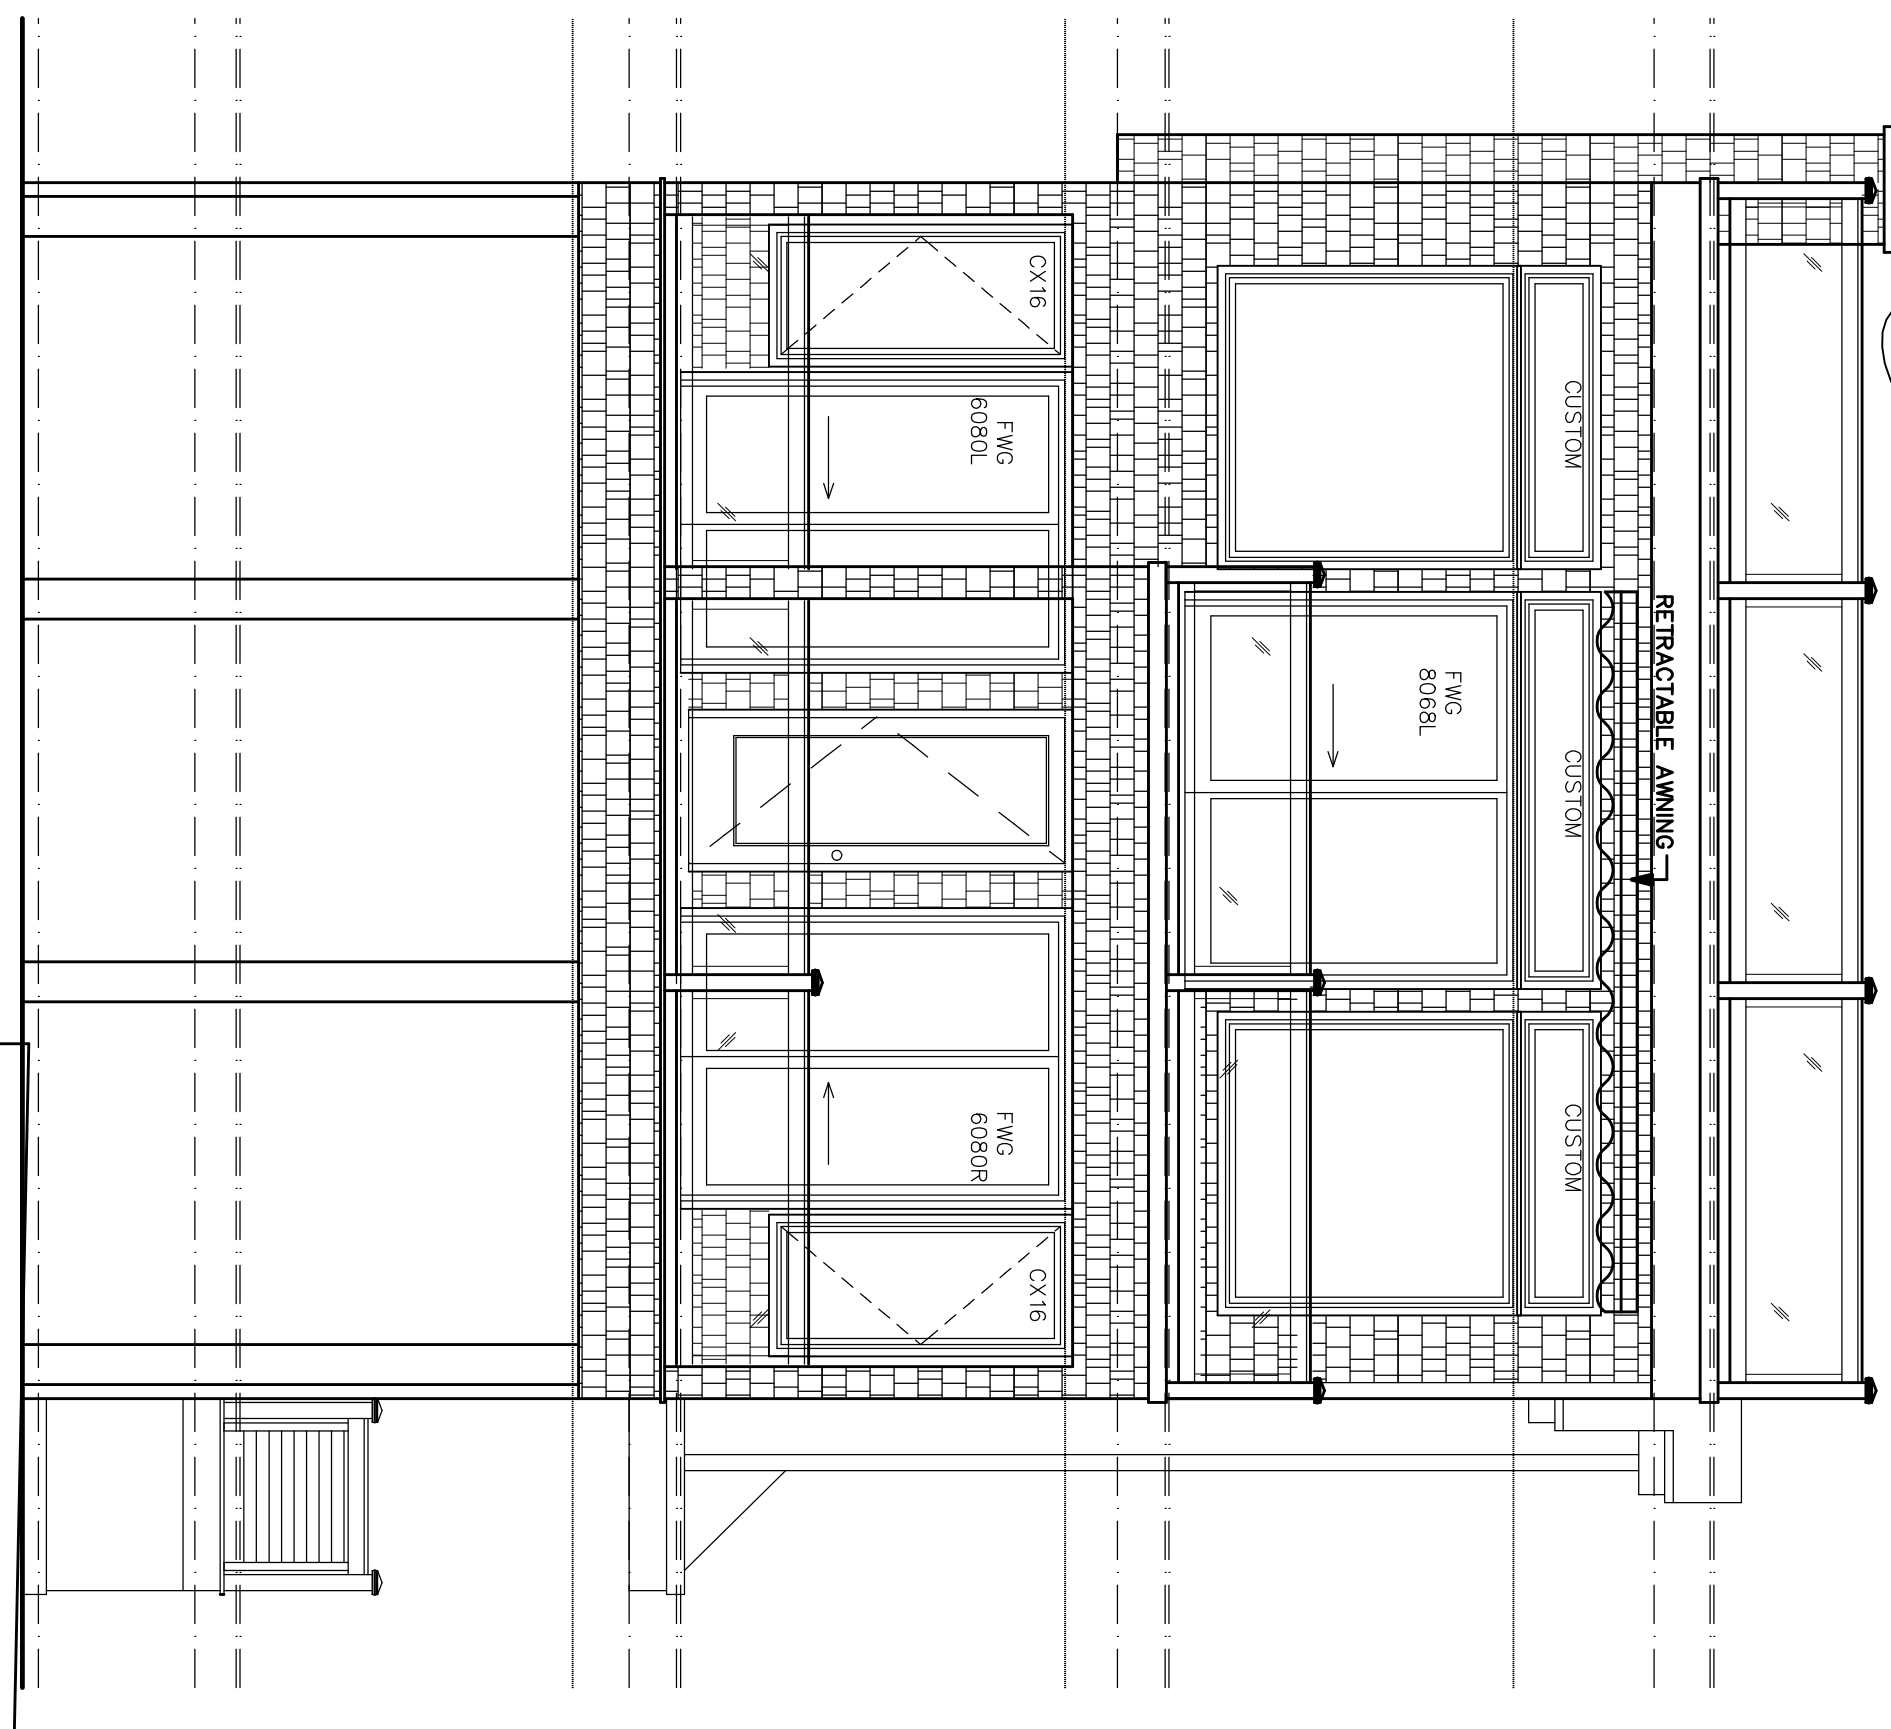

**3**  
Left Side Elevation  
SCALE: 1/4" = 1'-0"

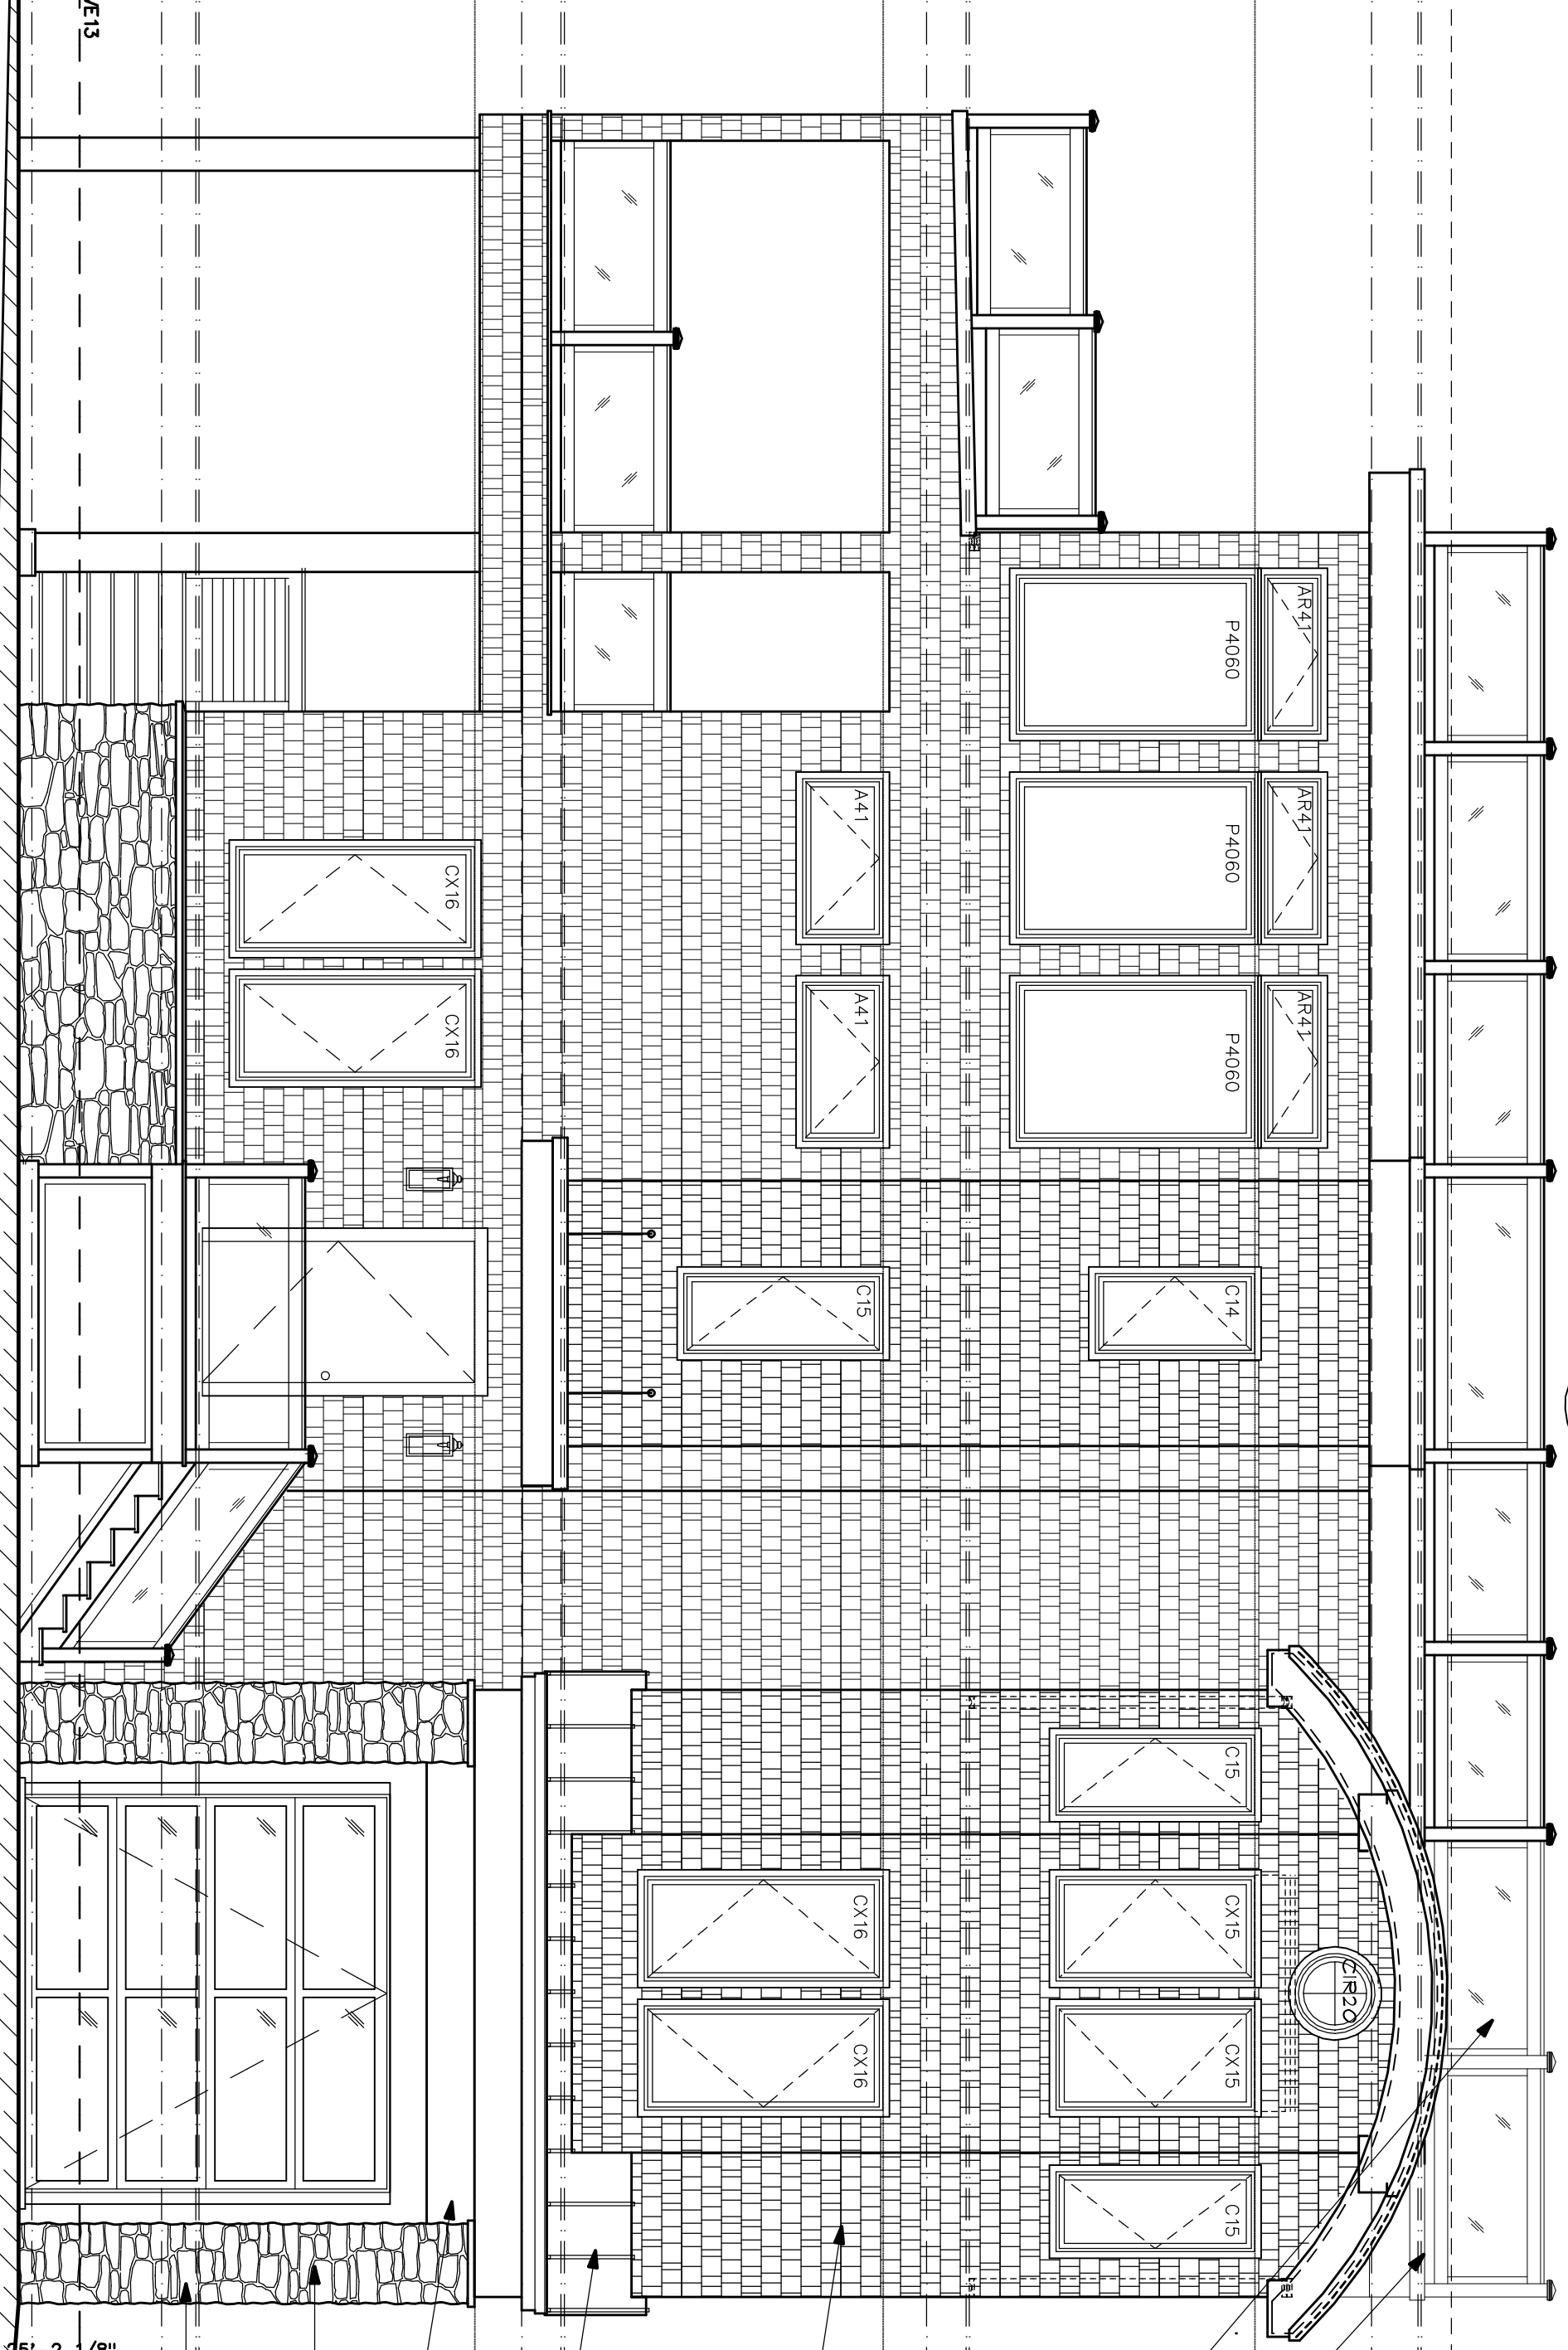

**1**  
Front Elevation  
SCALE: 1/4" = 1'-0"

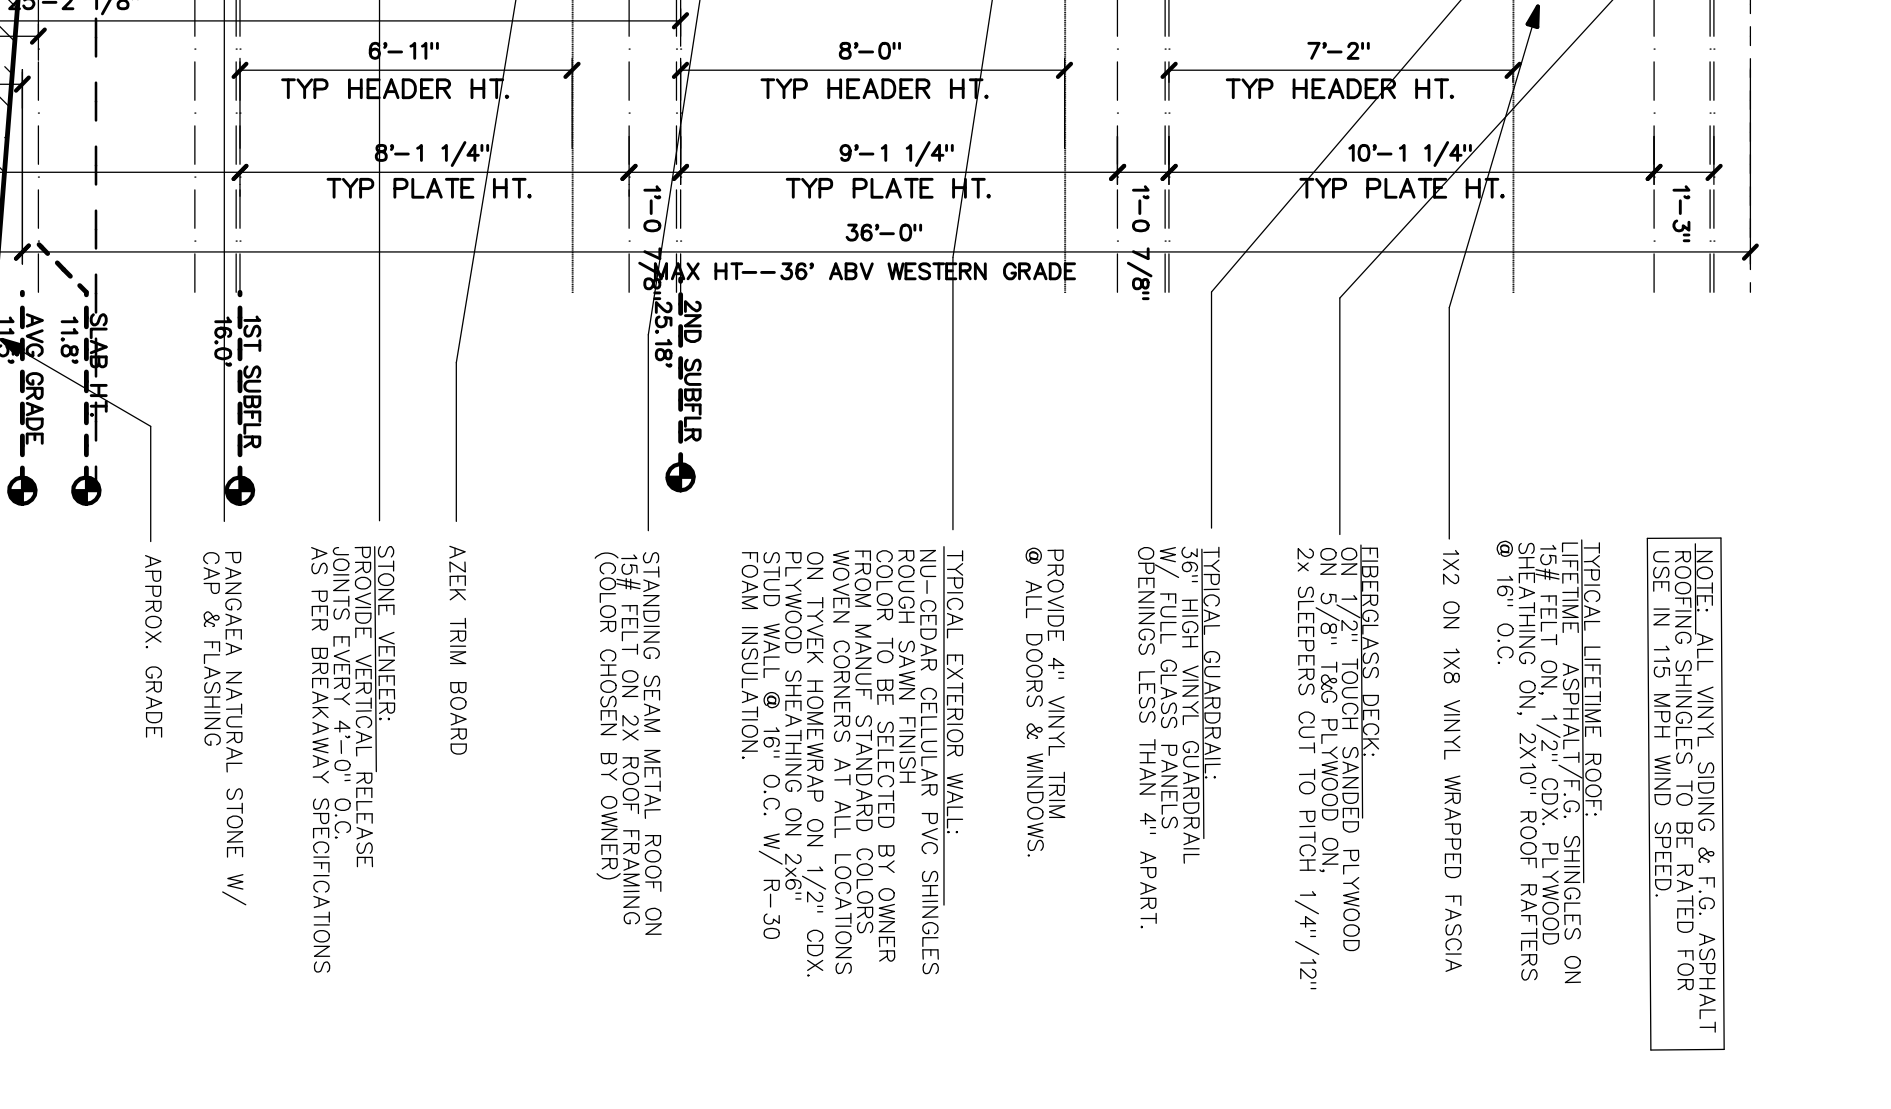

COPYRIGHT 2022 MICHAEL PAGNOTTA ARCHITECT, P.C.  
MICHAEL PAGNOTTA ARCHITECT, P.C. IS NOT RESPONSIBLE FOR ANY ERRORS OR OMISSIONS IN THESE PLANS AND DRAWINGS. THESE PLANS AND DRAWINGS ARE NOT TO BE REPRODUCED IN ANY MANNER, THE N.J. STATE BOARD OF ARCHITECTURE SHALL BE IMMEDIATELY NOTIFIED OF REPRODUCTIONS AND OR COPYRIGHT INFRINGEMENTS.