

THE DRAWINGS CONTAINED HEREIN ARE AND REMAIN THE PROPERTY OF THE ARCHITECT AND ARE INTENDED FOR USE ON THIS SITE ONLY. THEY MAY NOT BE USED OR REPRODUCED FOR ANY PURPOSE WITHOUT THE WRITTEN PERMISSION OF THE ARCHITECT.

NO.	DATE	REMARKS

ROBERT P. MUSGNUG - NJ AI 12612


PERSKIN RESIDENCE  
111 EAST OCEANVIEW DR  
LOT 4 BLOCK 12.18  
LONG BEACH TWP, NJ  
ELEVATIONS




4 REAR ELEVATION  
SCALE: 1/4"=1'-0"



1 FRONT ELEVATION  
SCALE: 1/4"=1'-0"

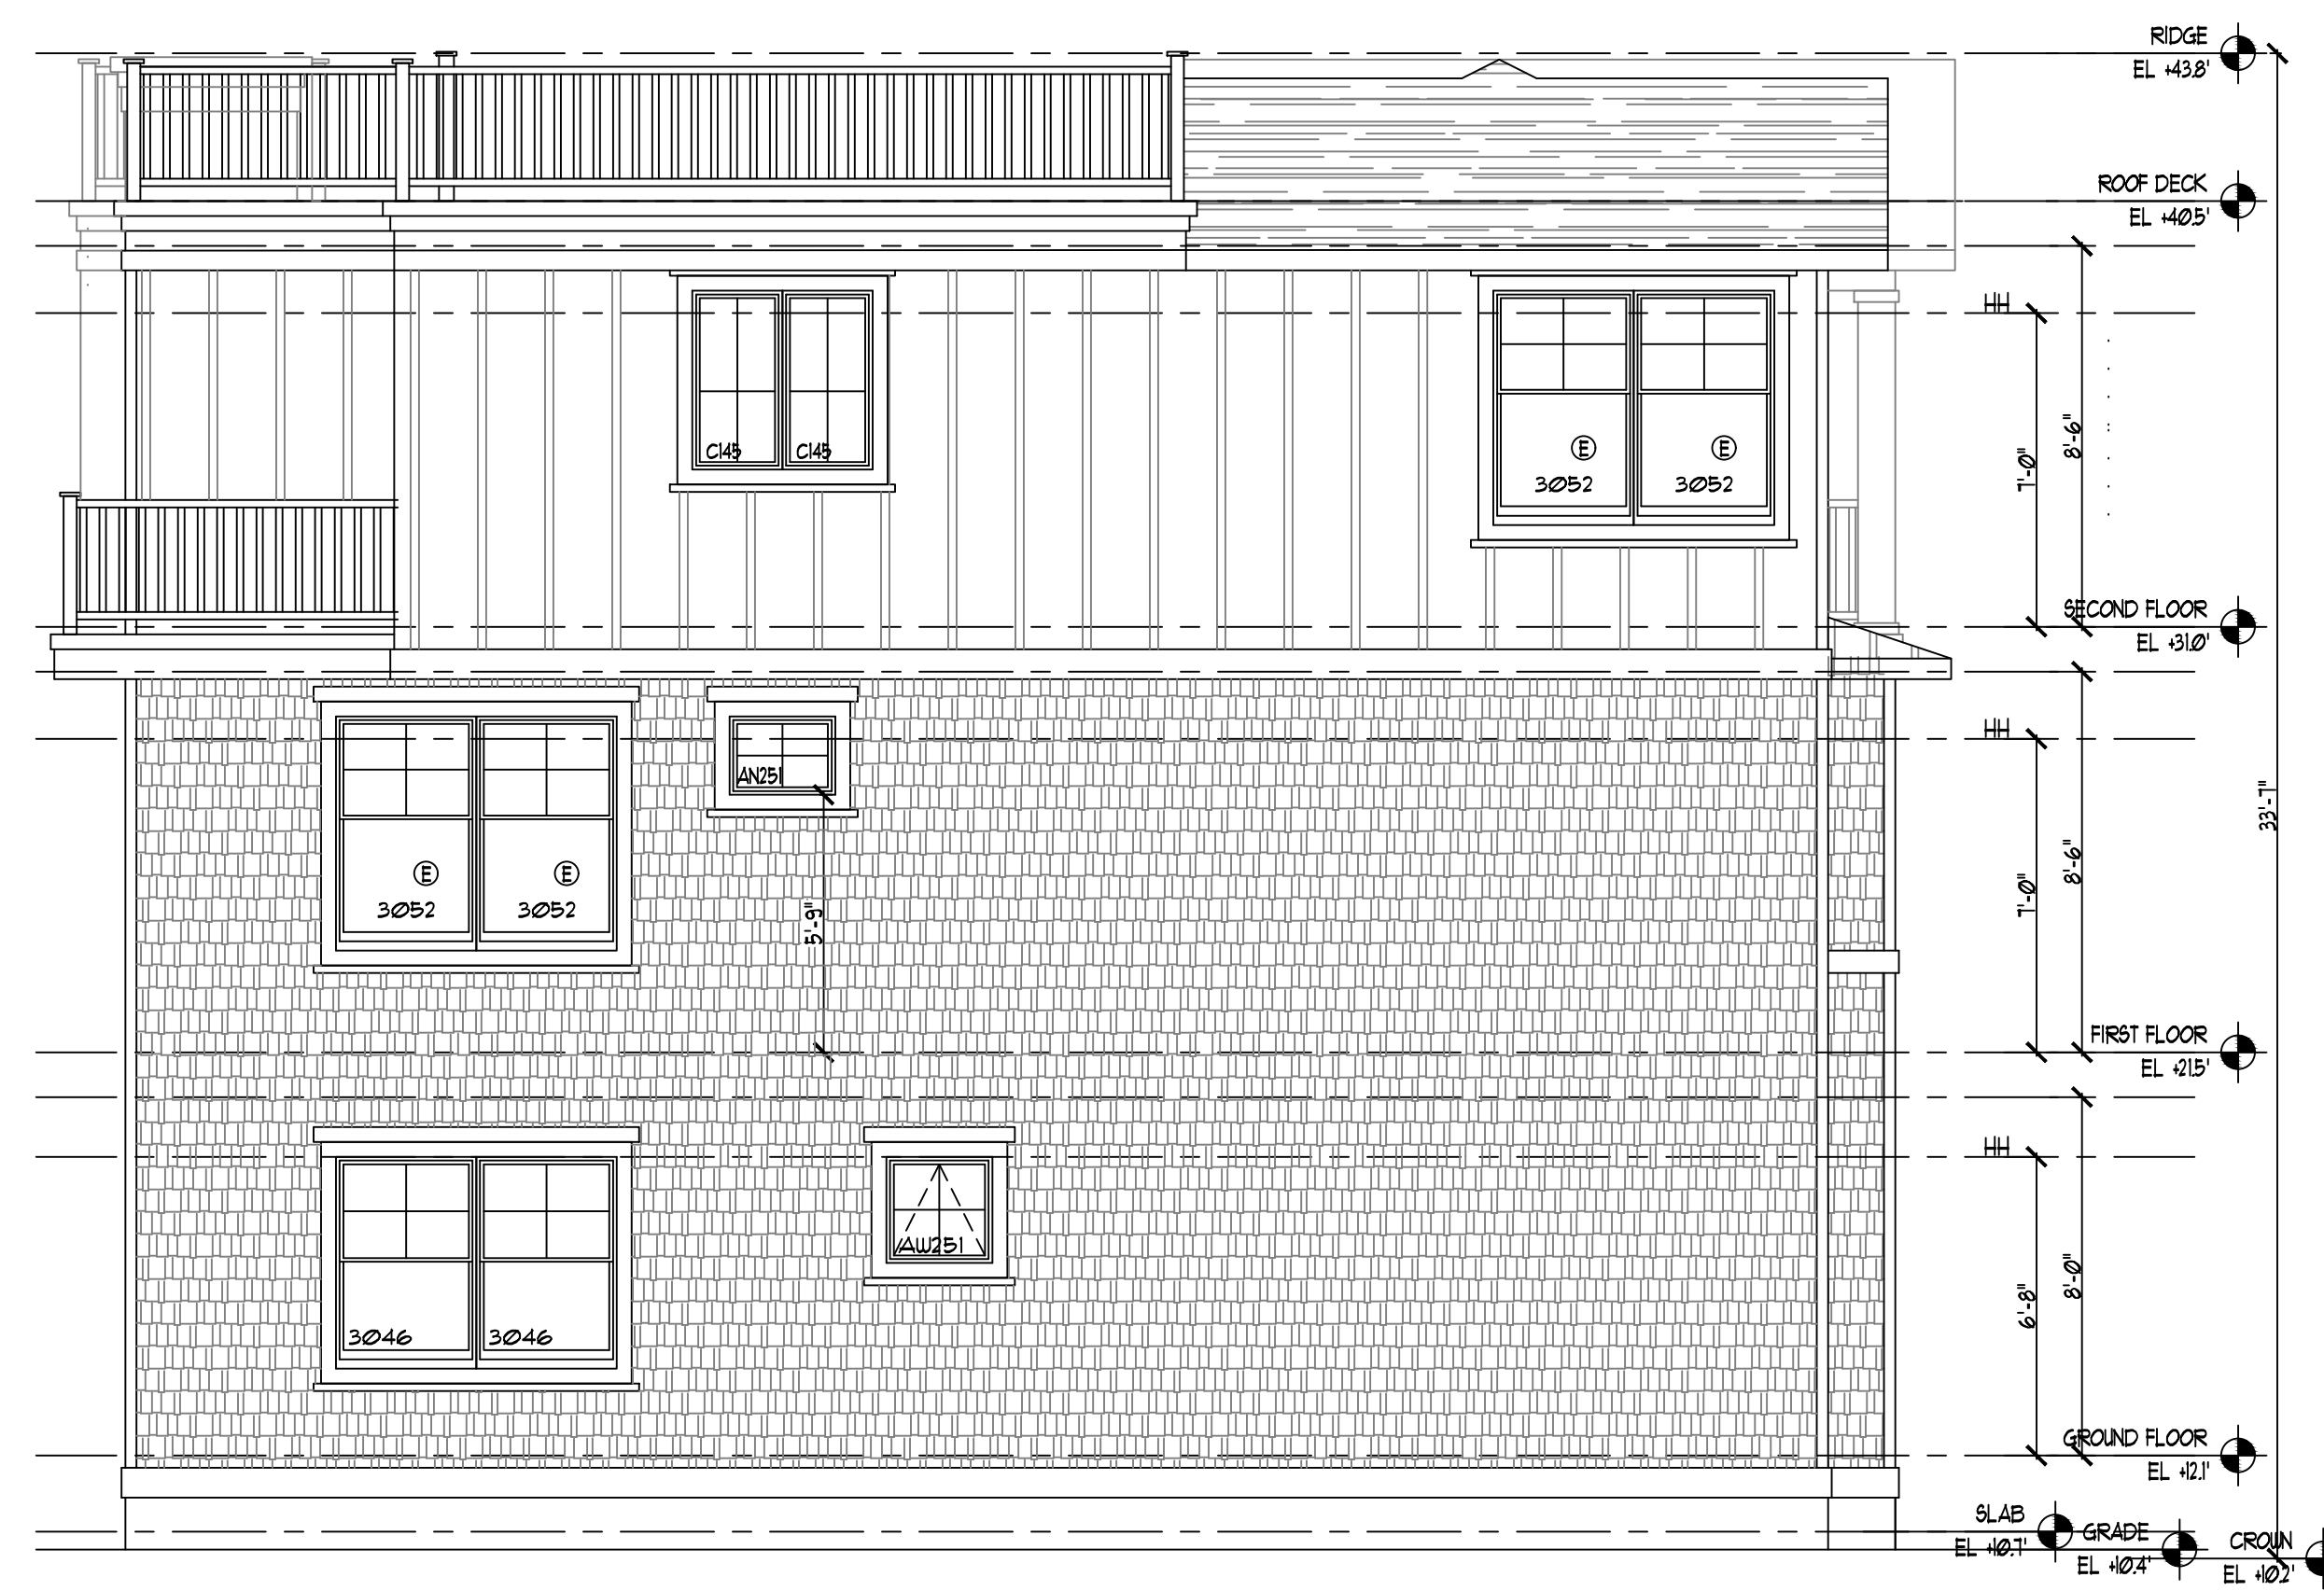

3 LEFT ELEVATION I  
SCALE: 1/4"=1'-0"

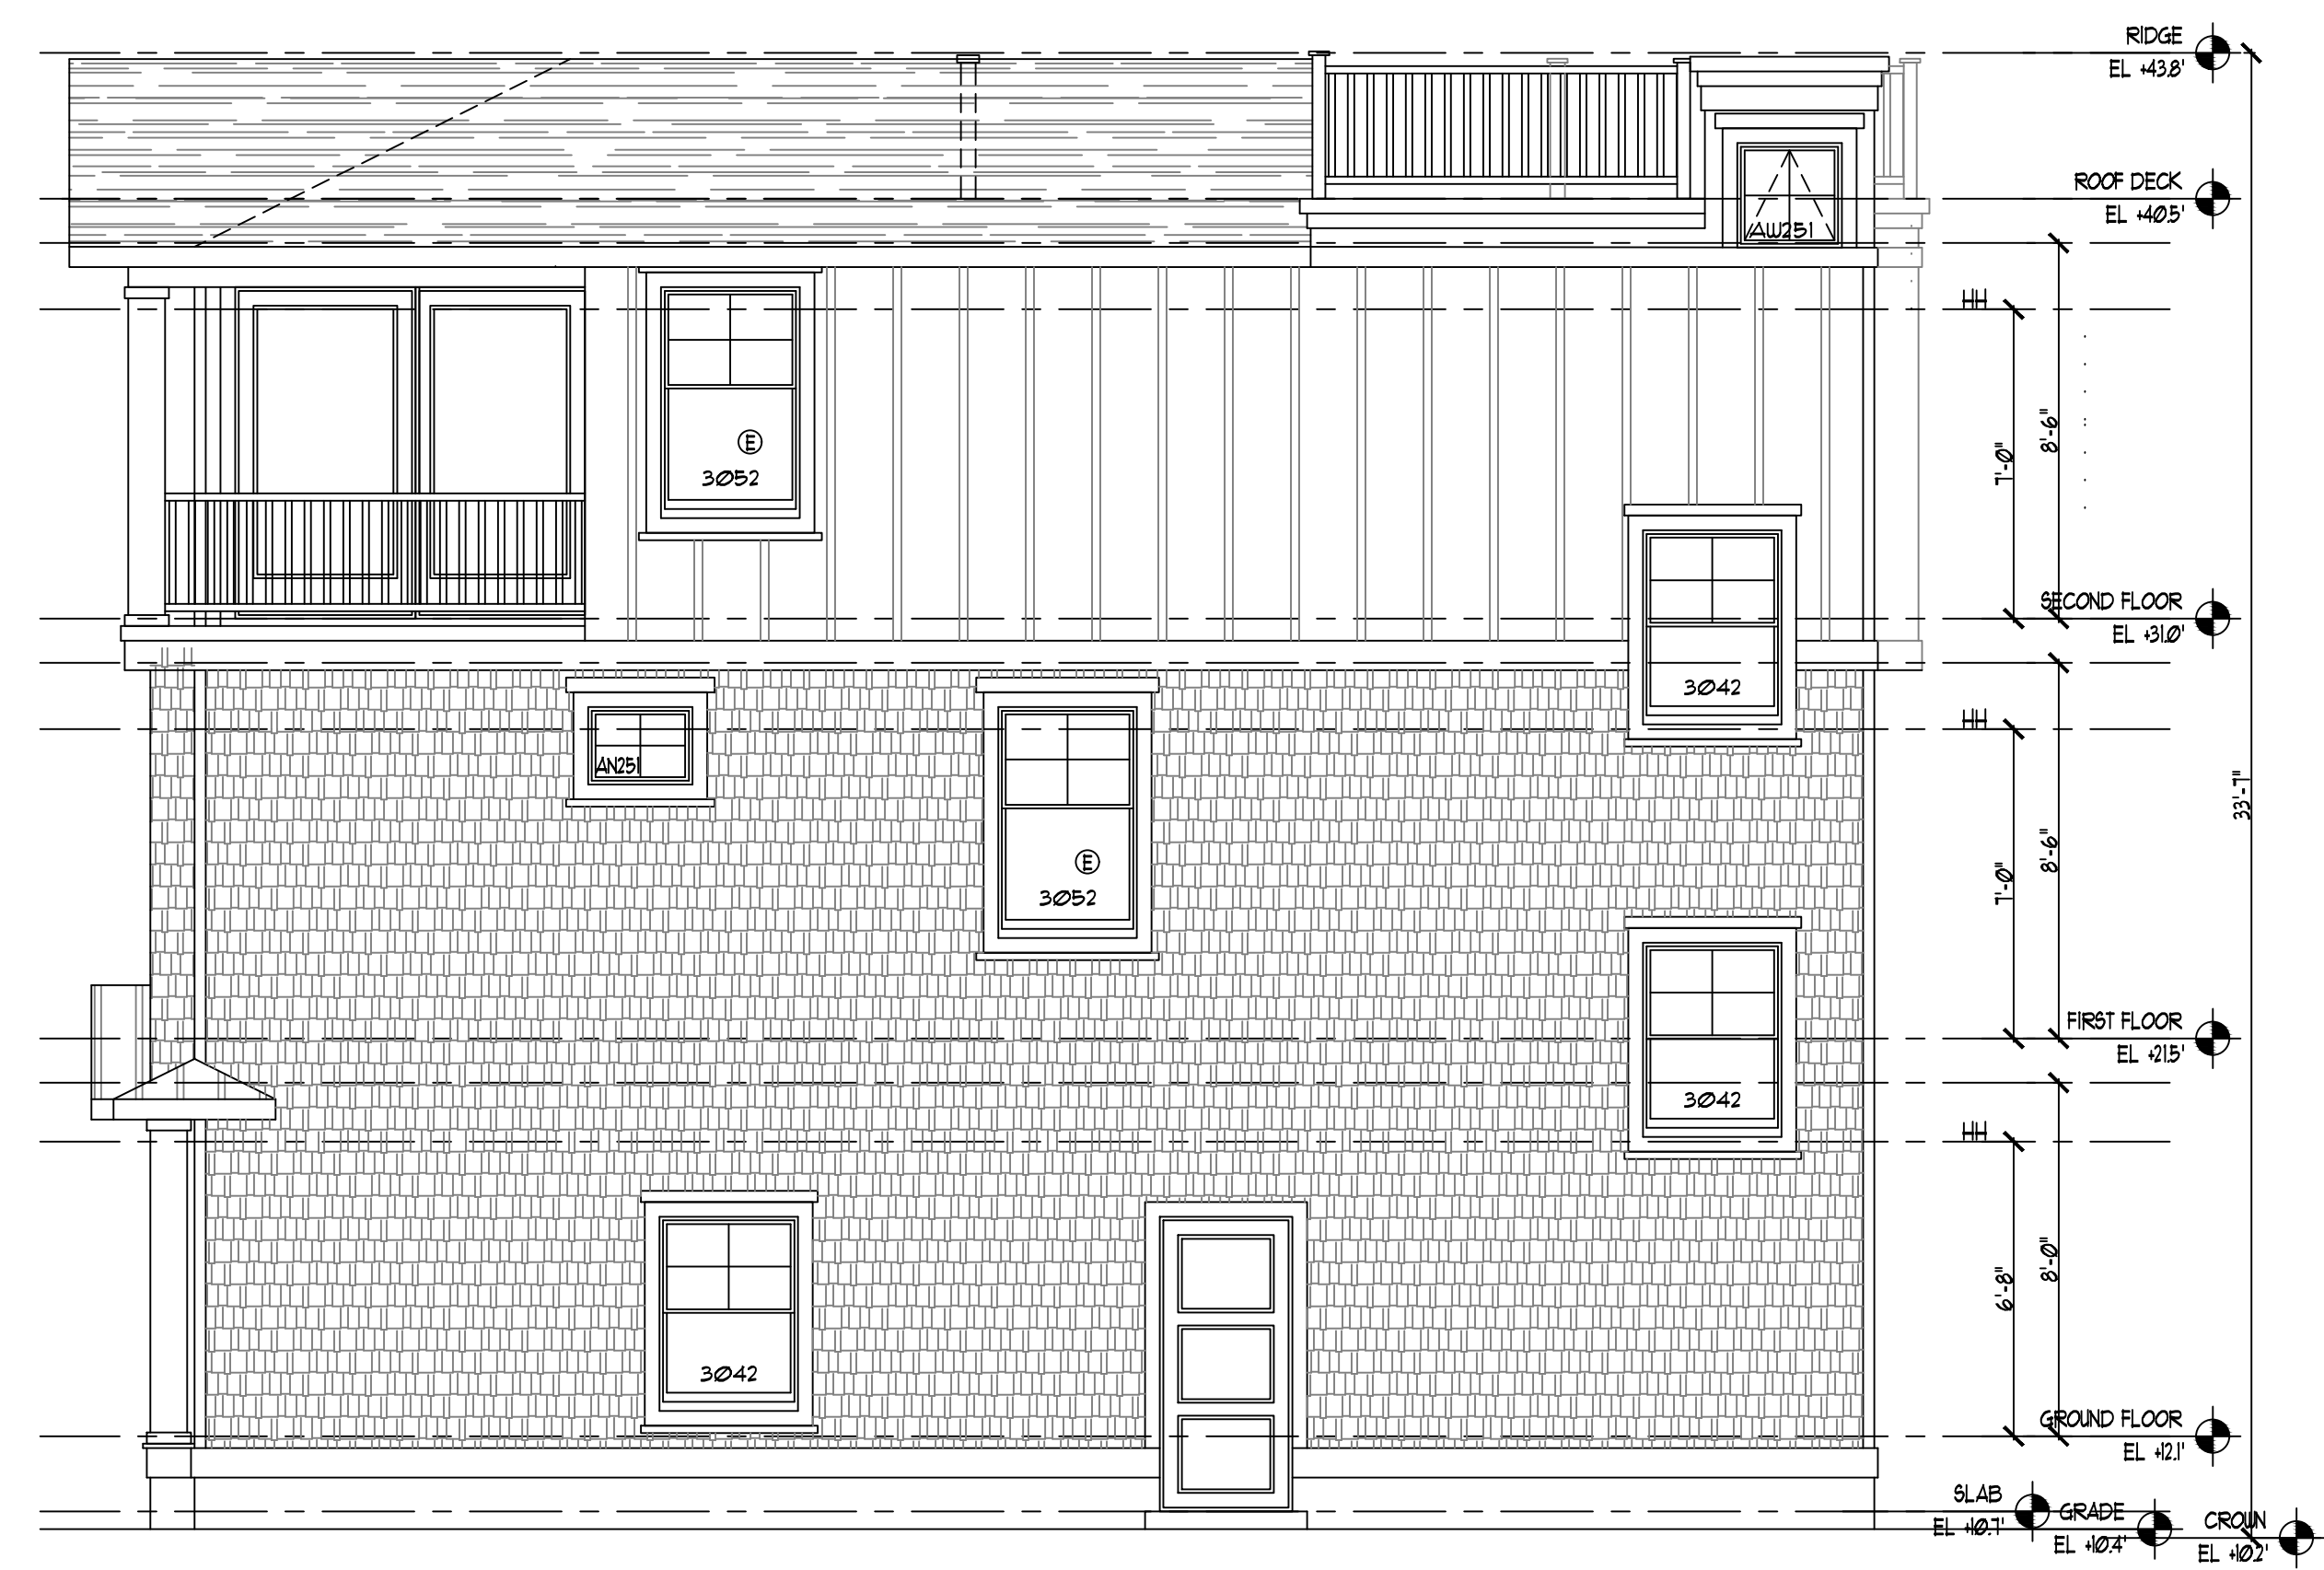

2 RIGHT ELEVATION I  
SCALE: 1/4"=1'-0"