




NORTH ELEVATION  
SCALE: 1/4" = 1'-0"

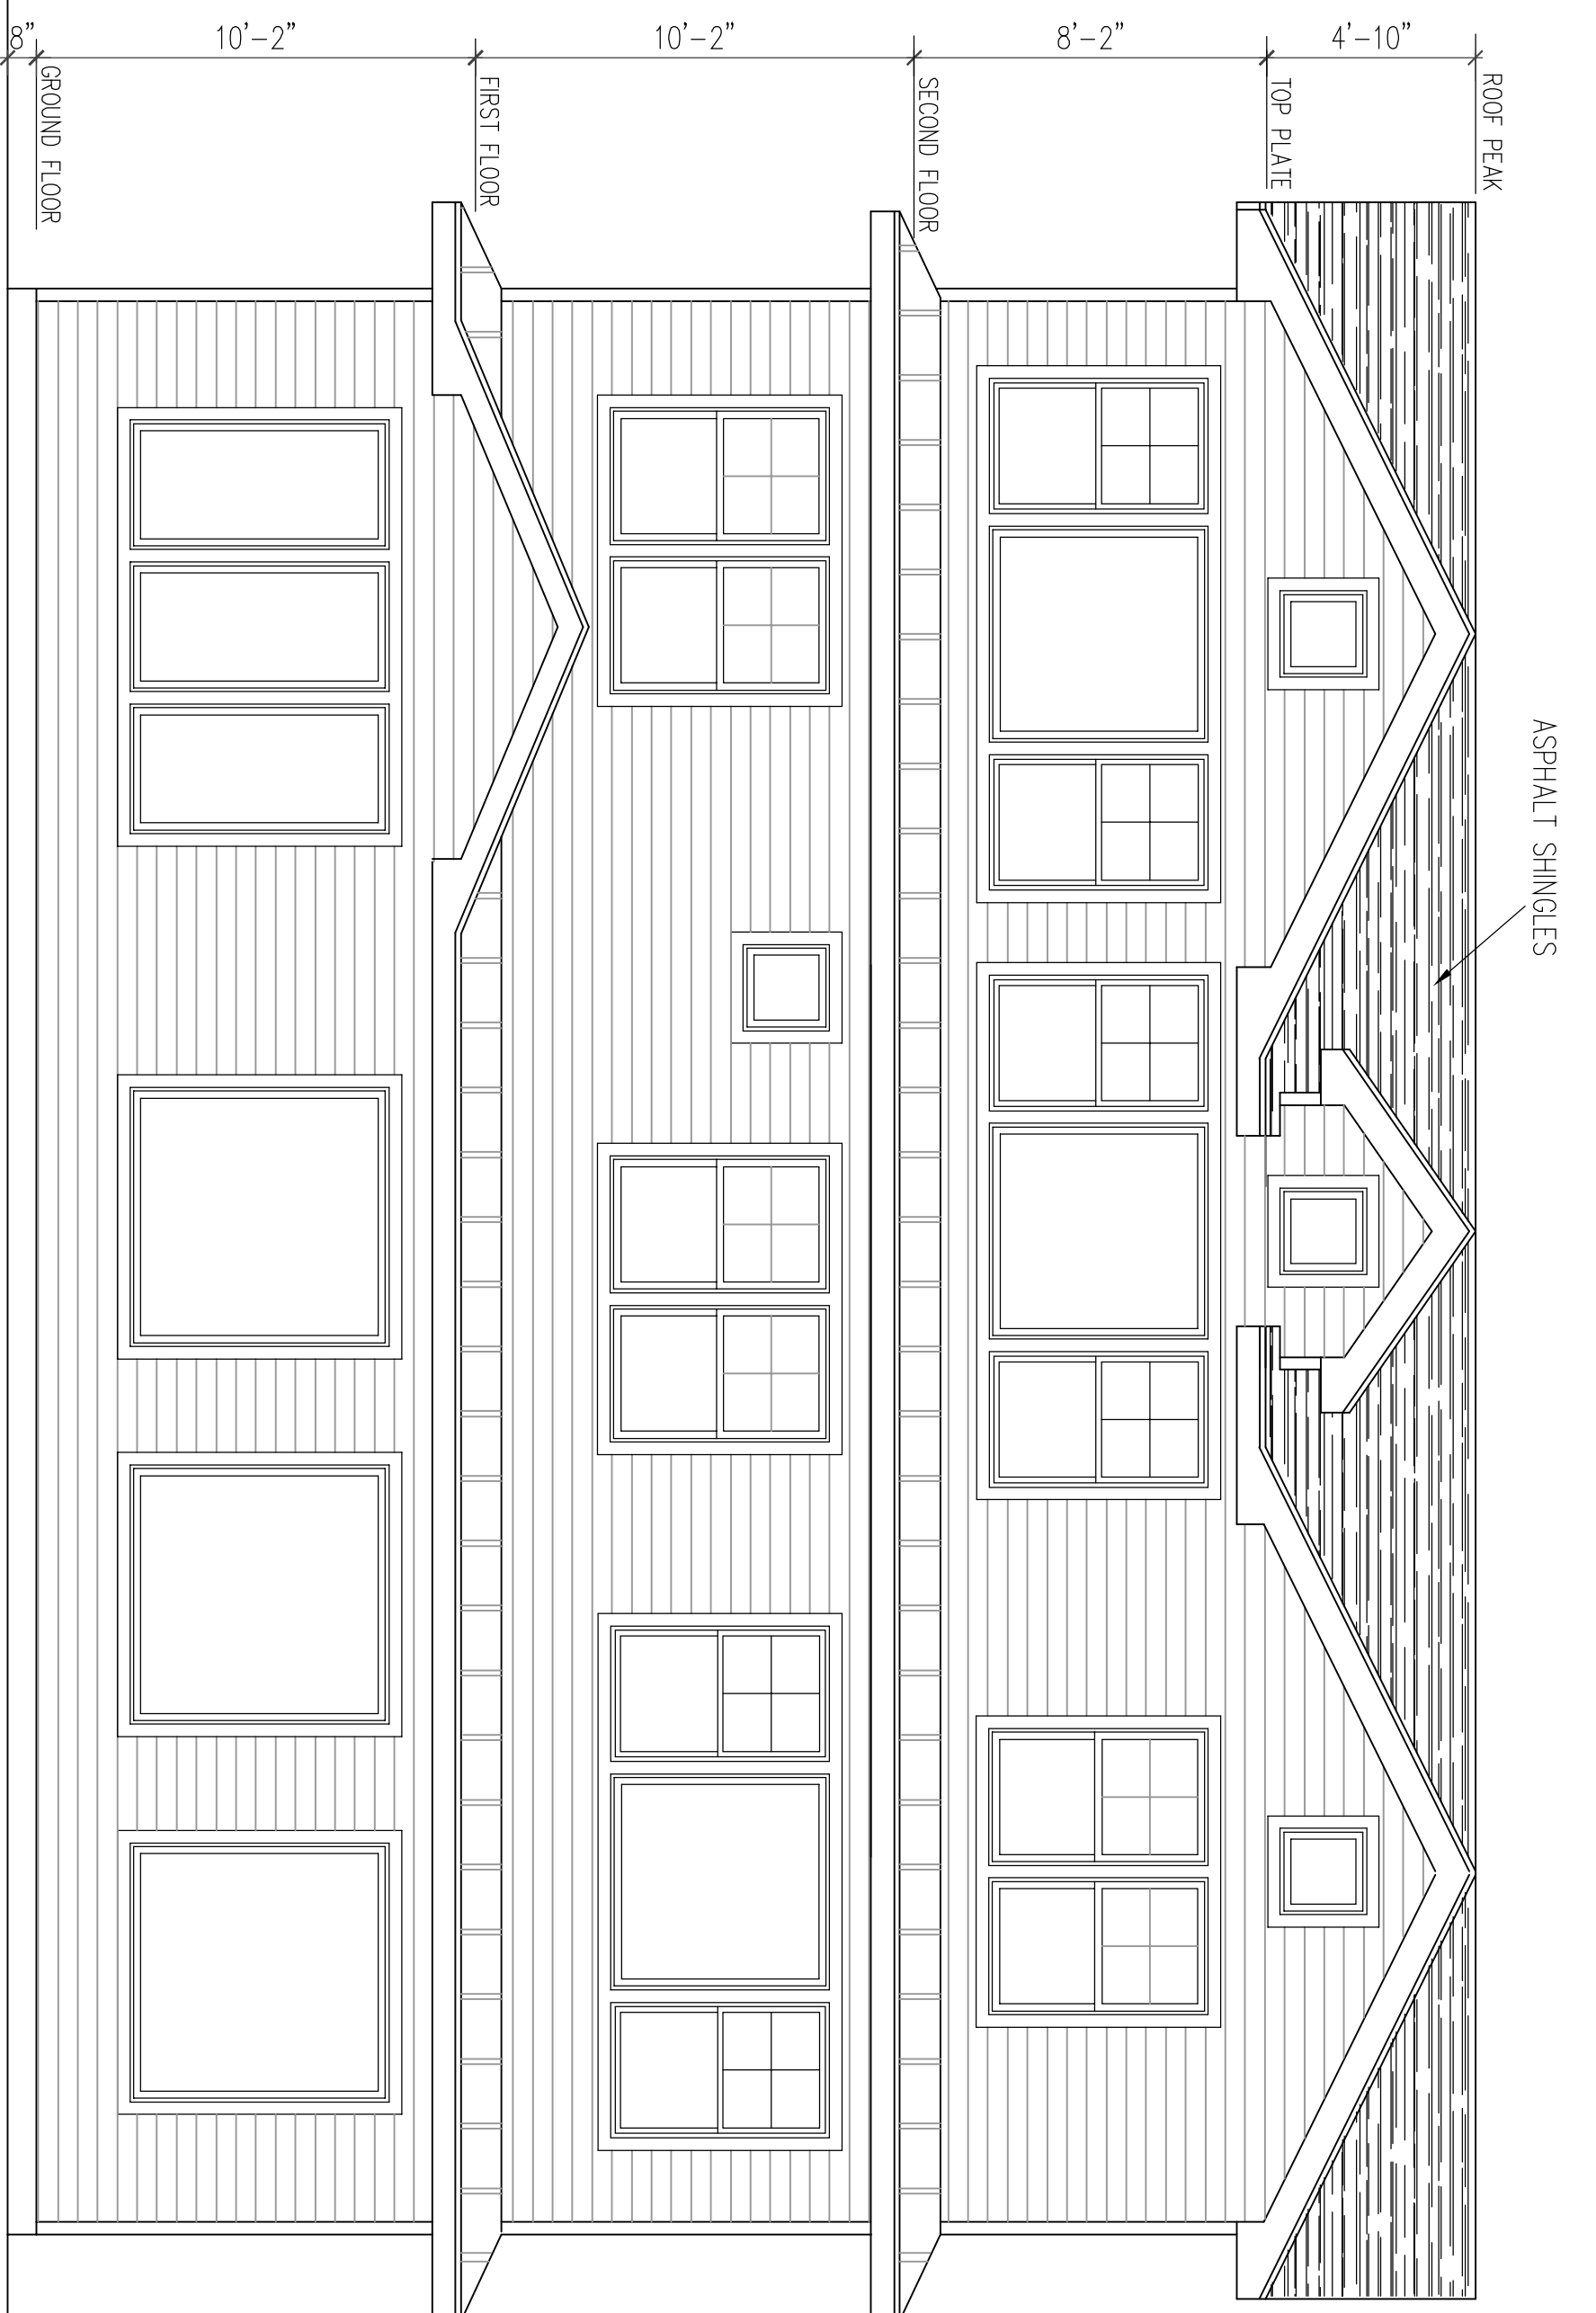

WEST ELEVATION  
SCALE: 1/4" = 1'-0"

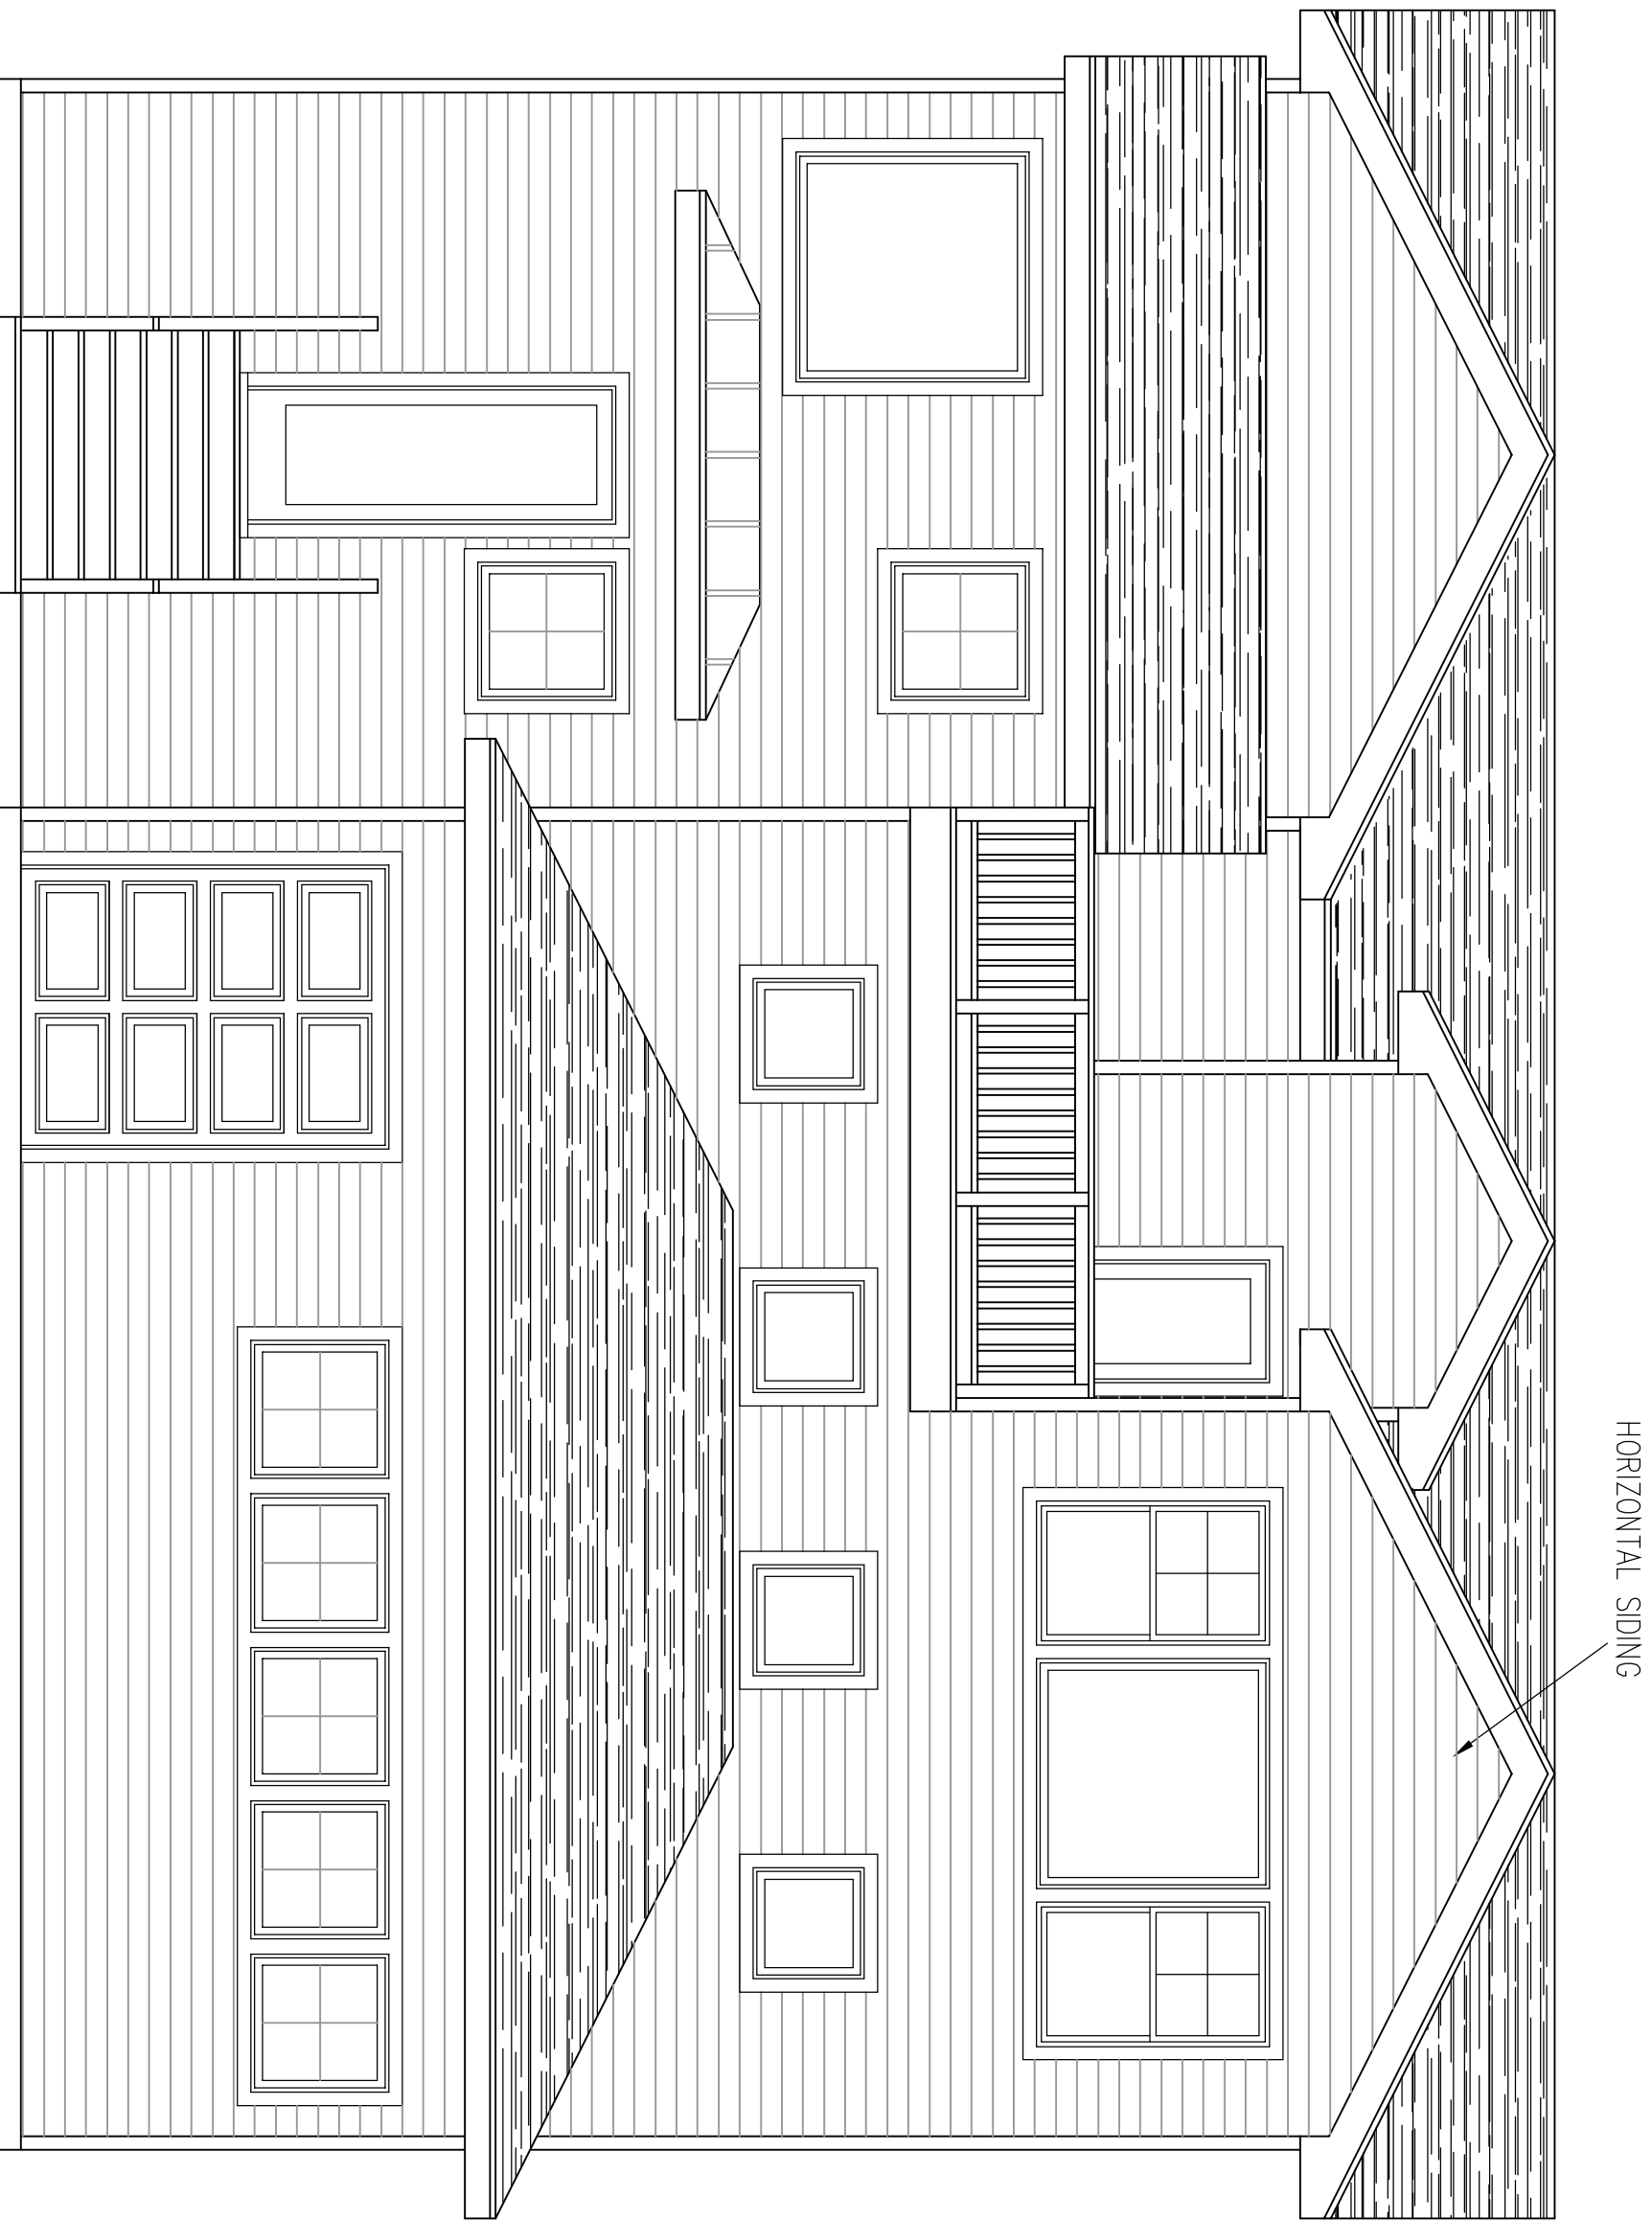


EAST ELEVATION  
SCALE: 1/4" = 1'-0"

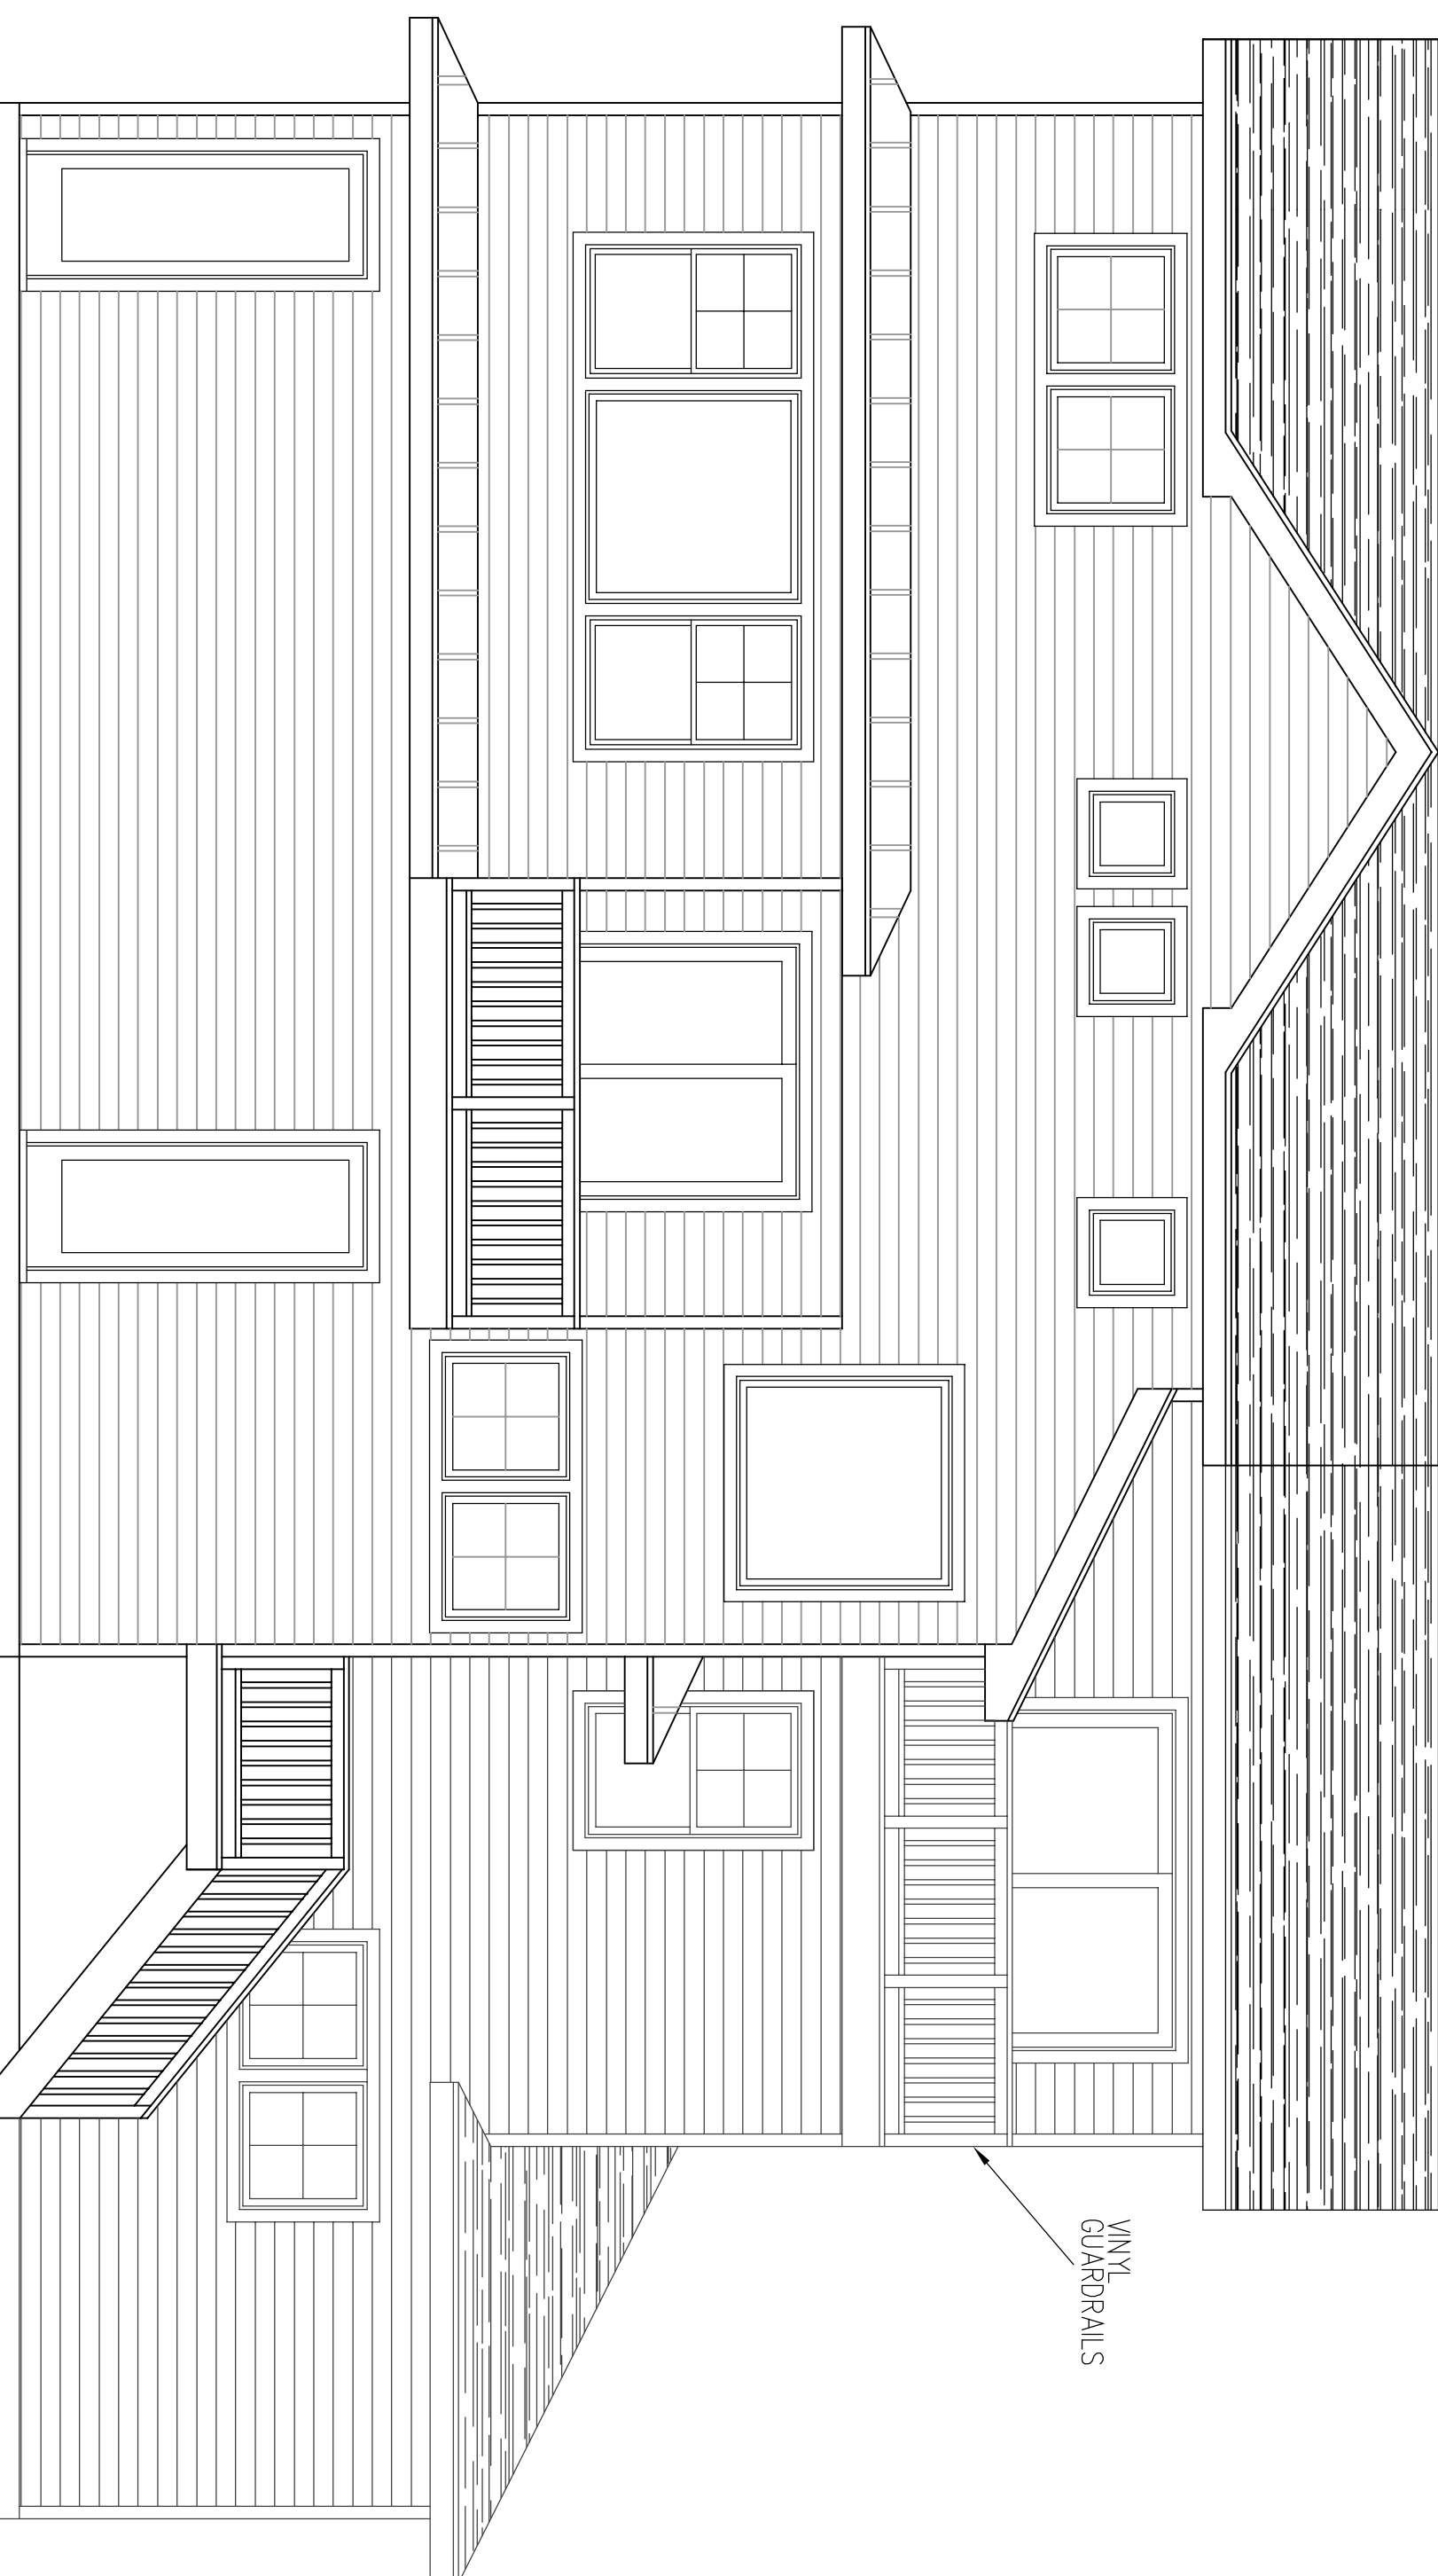

SOUTH ELEVATION  
SCALE: 1/4" = 1'-0"

**STUDIO  
TAGLAND  
DESIGNS LLC**

3 WEST DELAWARE, BEACH HAVEN TERRACE, NJ 08008 (609) 361-8128  
WWW.STUDIOTAGLANDDESIGNS.COM

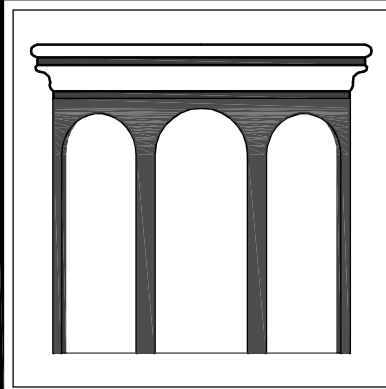

DAVID A. GAFFIN  
ARCHITECT

*David A. Gaffin*

NJ REG: AI 15796

**PROPOSED MIXED-USE BUILDING  
LOTS 1 & 17 BLOCK 13.08  
LONG BEACH TOWNSHIP  
OCEAN COUNTY, NEW JERSEY**  
OWNER: DOLORES SANTORO

ELEVATIONS

SCALE: AS NOTED	APPROVED BY	DRAWN BY DAG
DATE: 4/5/24		CHECKED BY
REVISION:		
REVISION:		DRAWING NUMBER A-3