

REVISIONS:

NO.	DATE	REMARKS
-----	------	---------

DRAWN

CHECKED

DATE

SCALE

PROJECT NO.

RPM

5/16/2005

AS SHOWN

ROBERT P. MUSGNUG - NJ AI 12612


GOROWSKA RESIDENCE
5104 WEST AVE
LOT 2 BLOCK 118
LONG BEACH TWP, NJ

FLOOR PLAN
ELEVATION

A-3




2 FRONT ELEVATION
SCALE: 1/4"=1'-0"

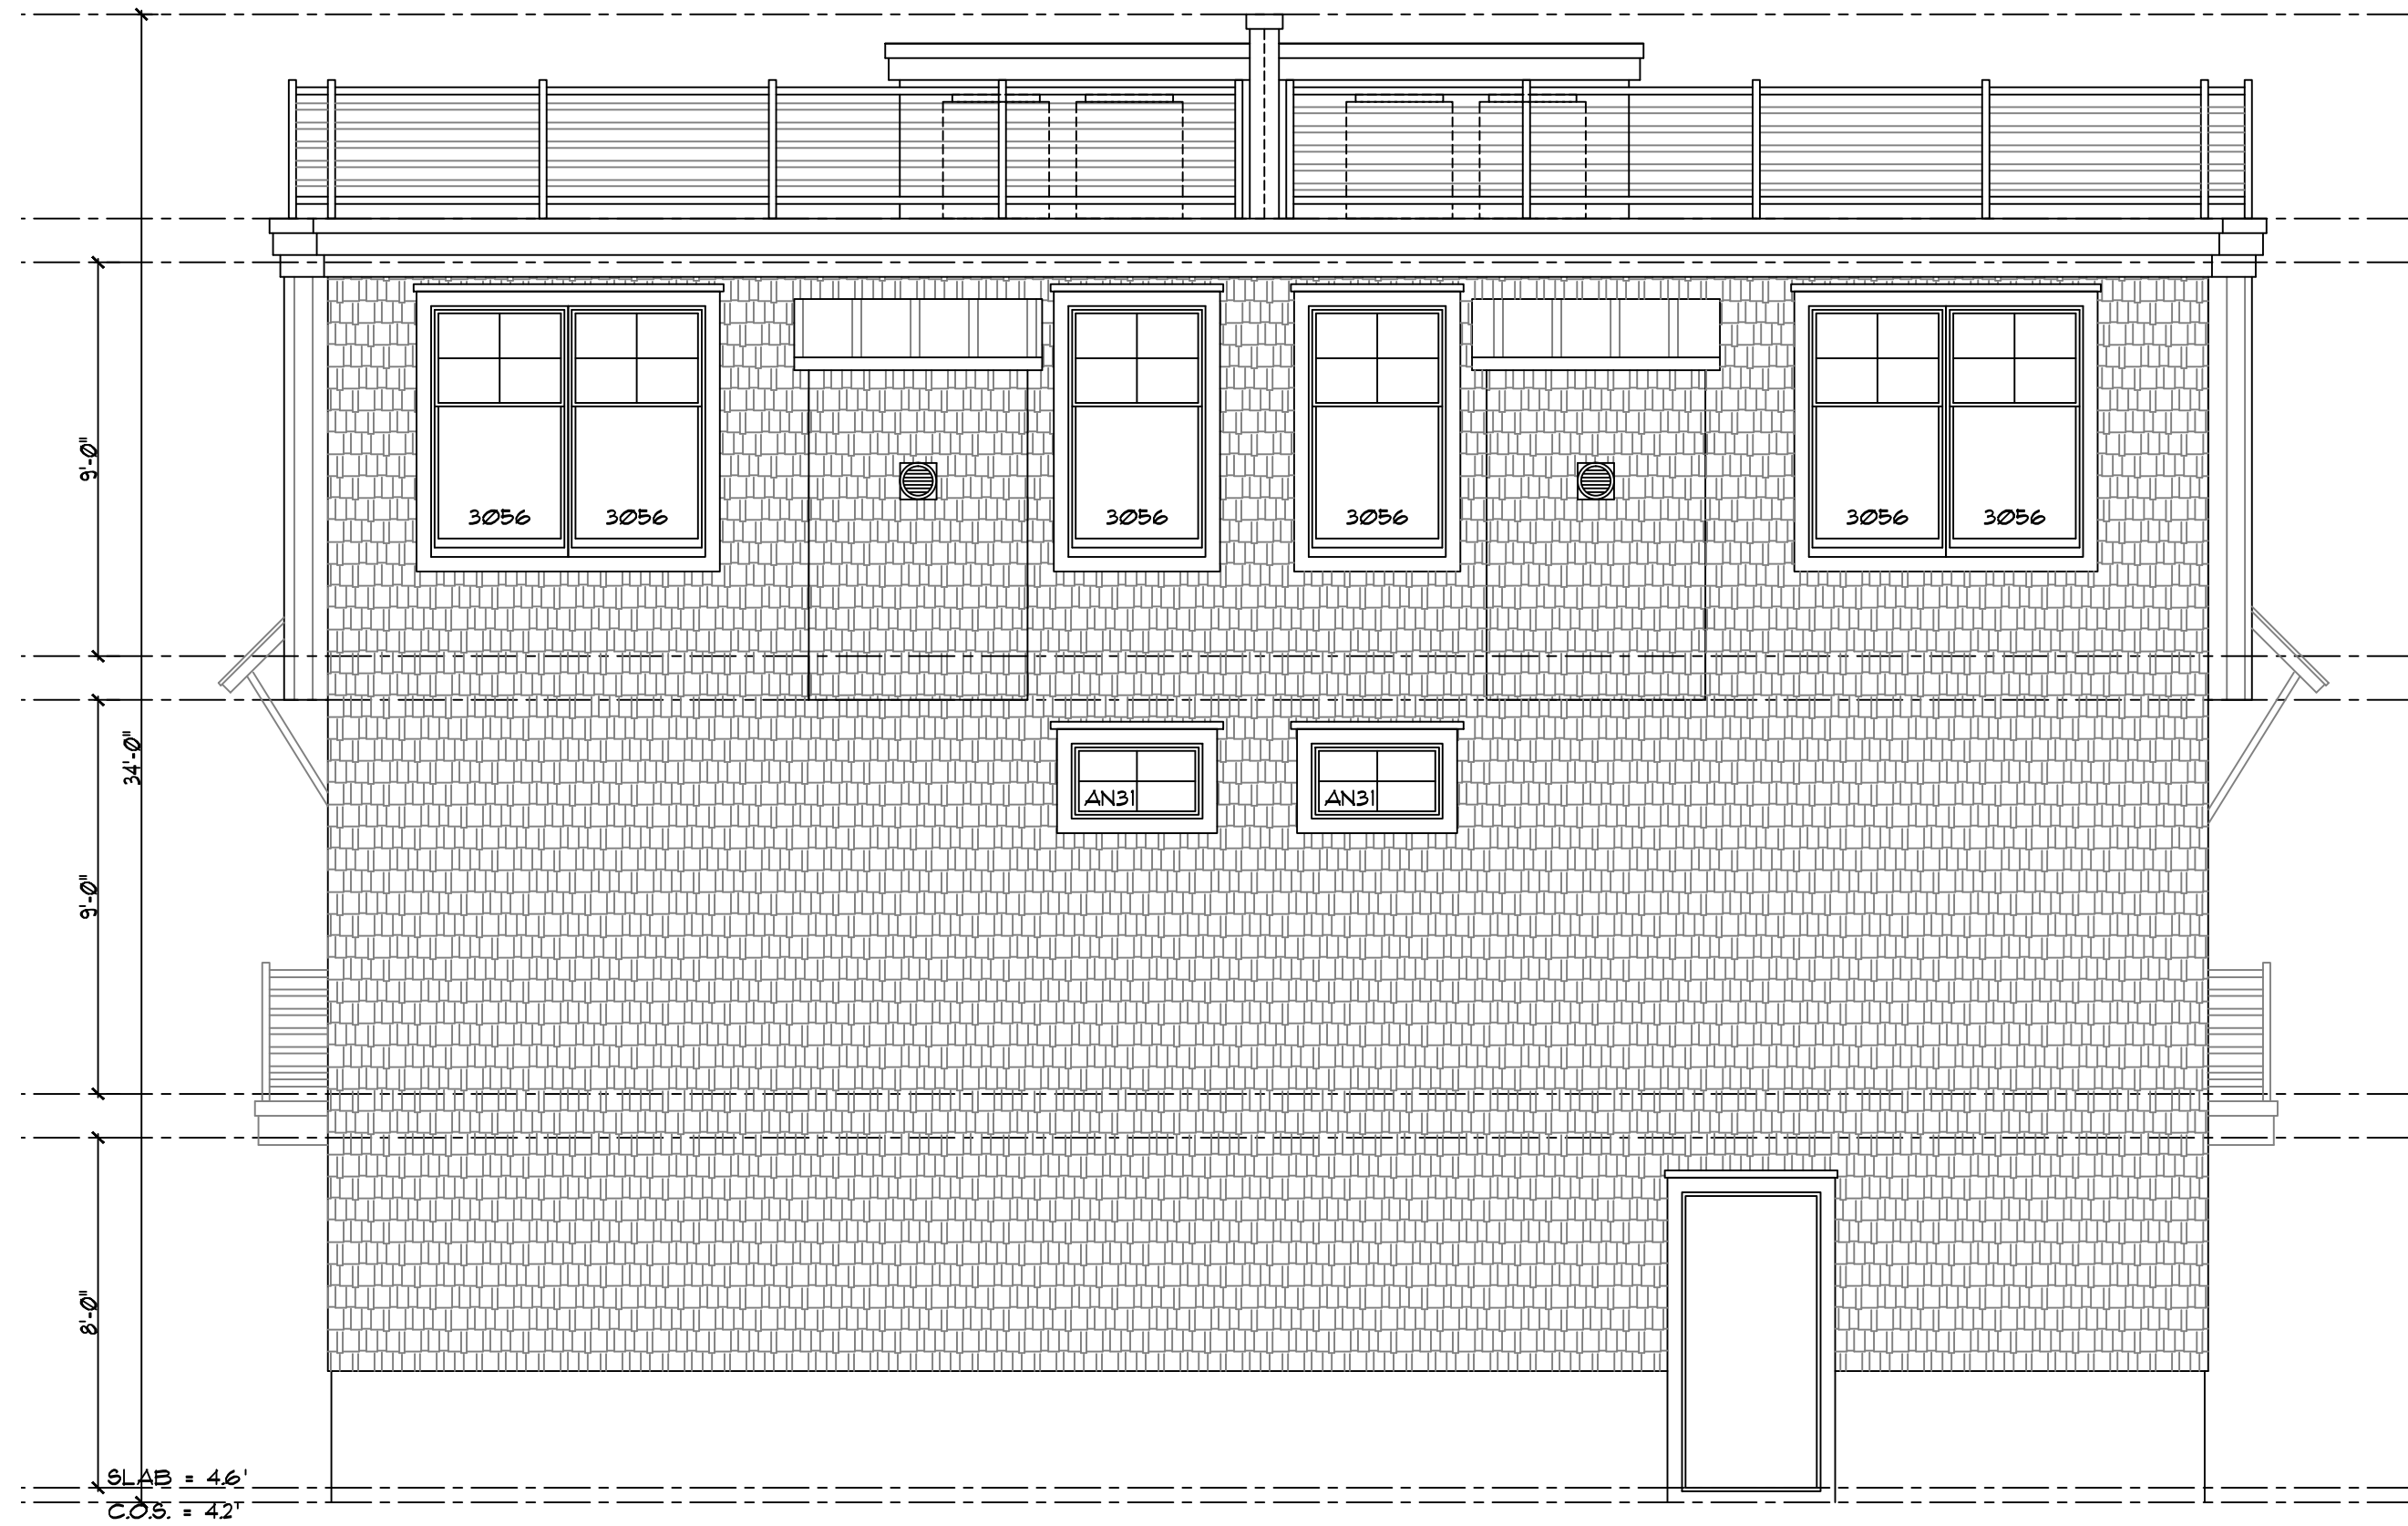

3 RIGHT ELEVATION
SCALE: 1/4"=1'-0"



3 REAR ELEVATION
SCALE: 1/4"=1'-0"

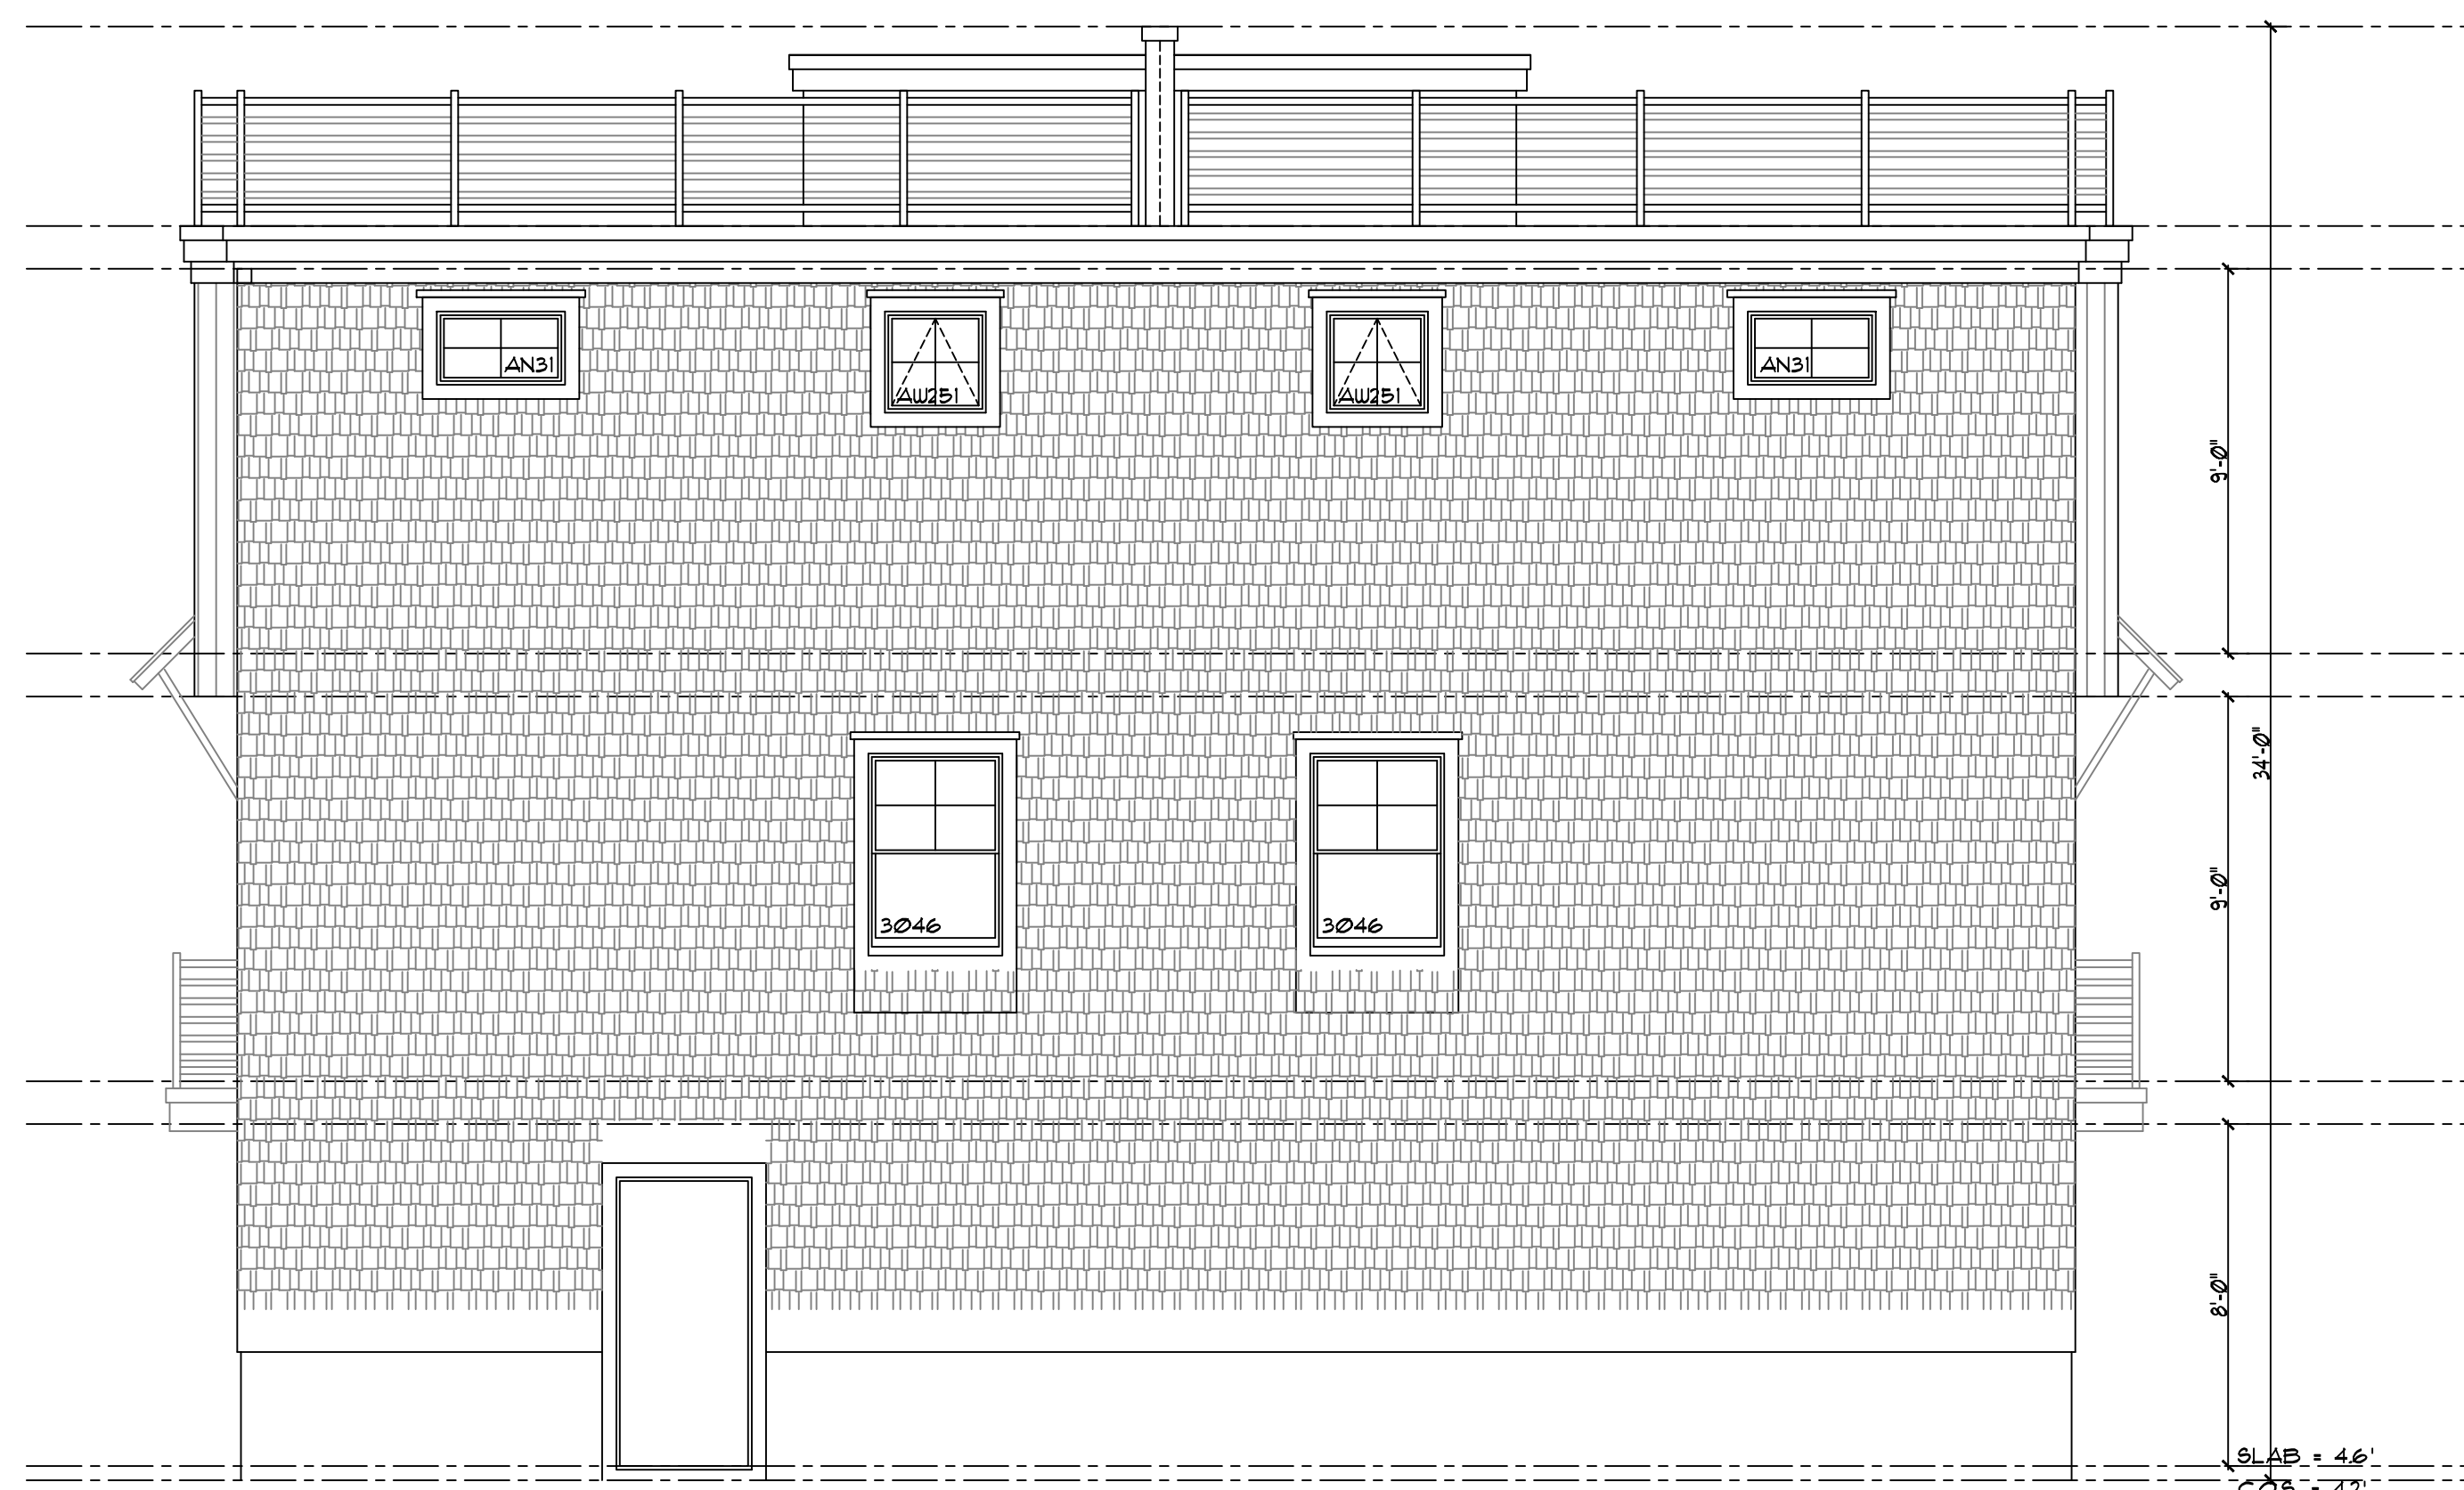

4 LEFT ELEVATION
SCALE: 1/4"=1'-0"