


GROUND FLOOR PLAN


SCALE: 3/16" = 1'-0"

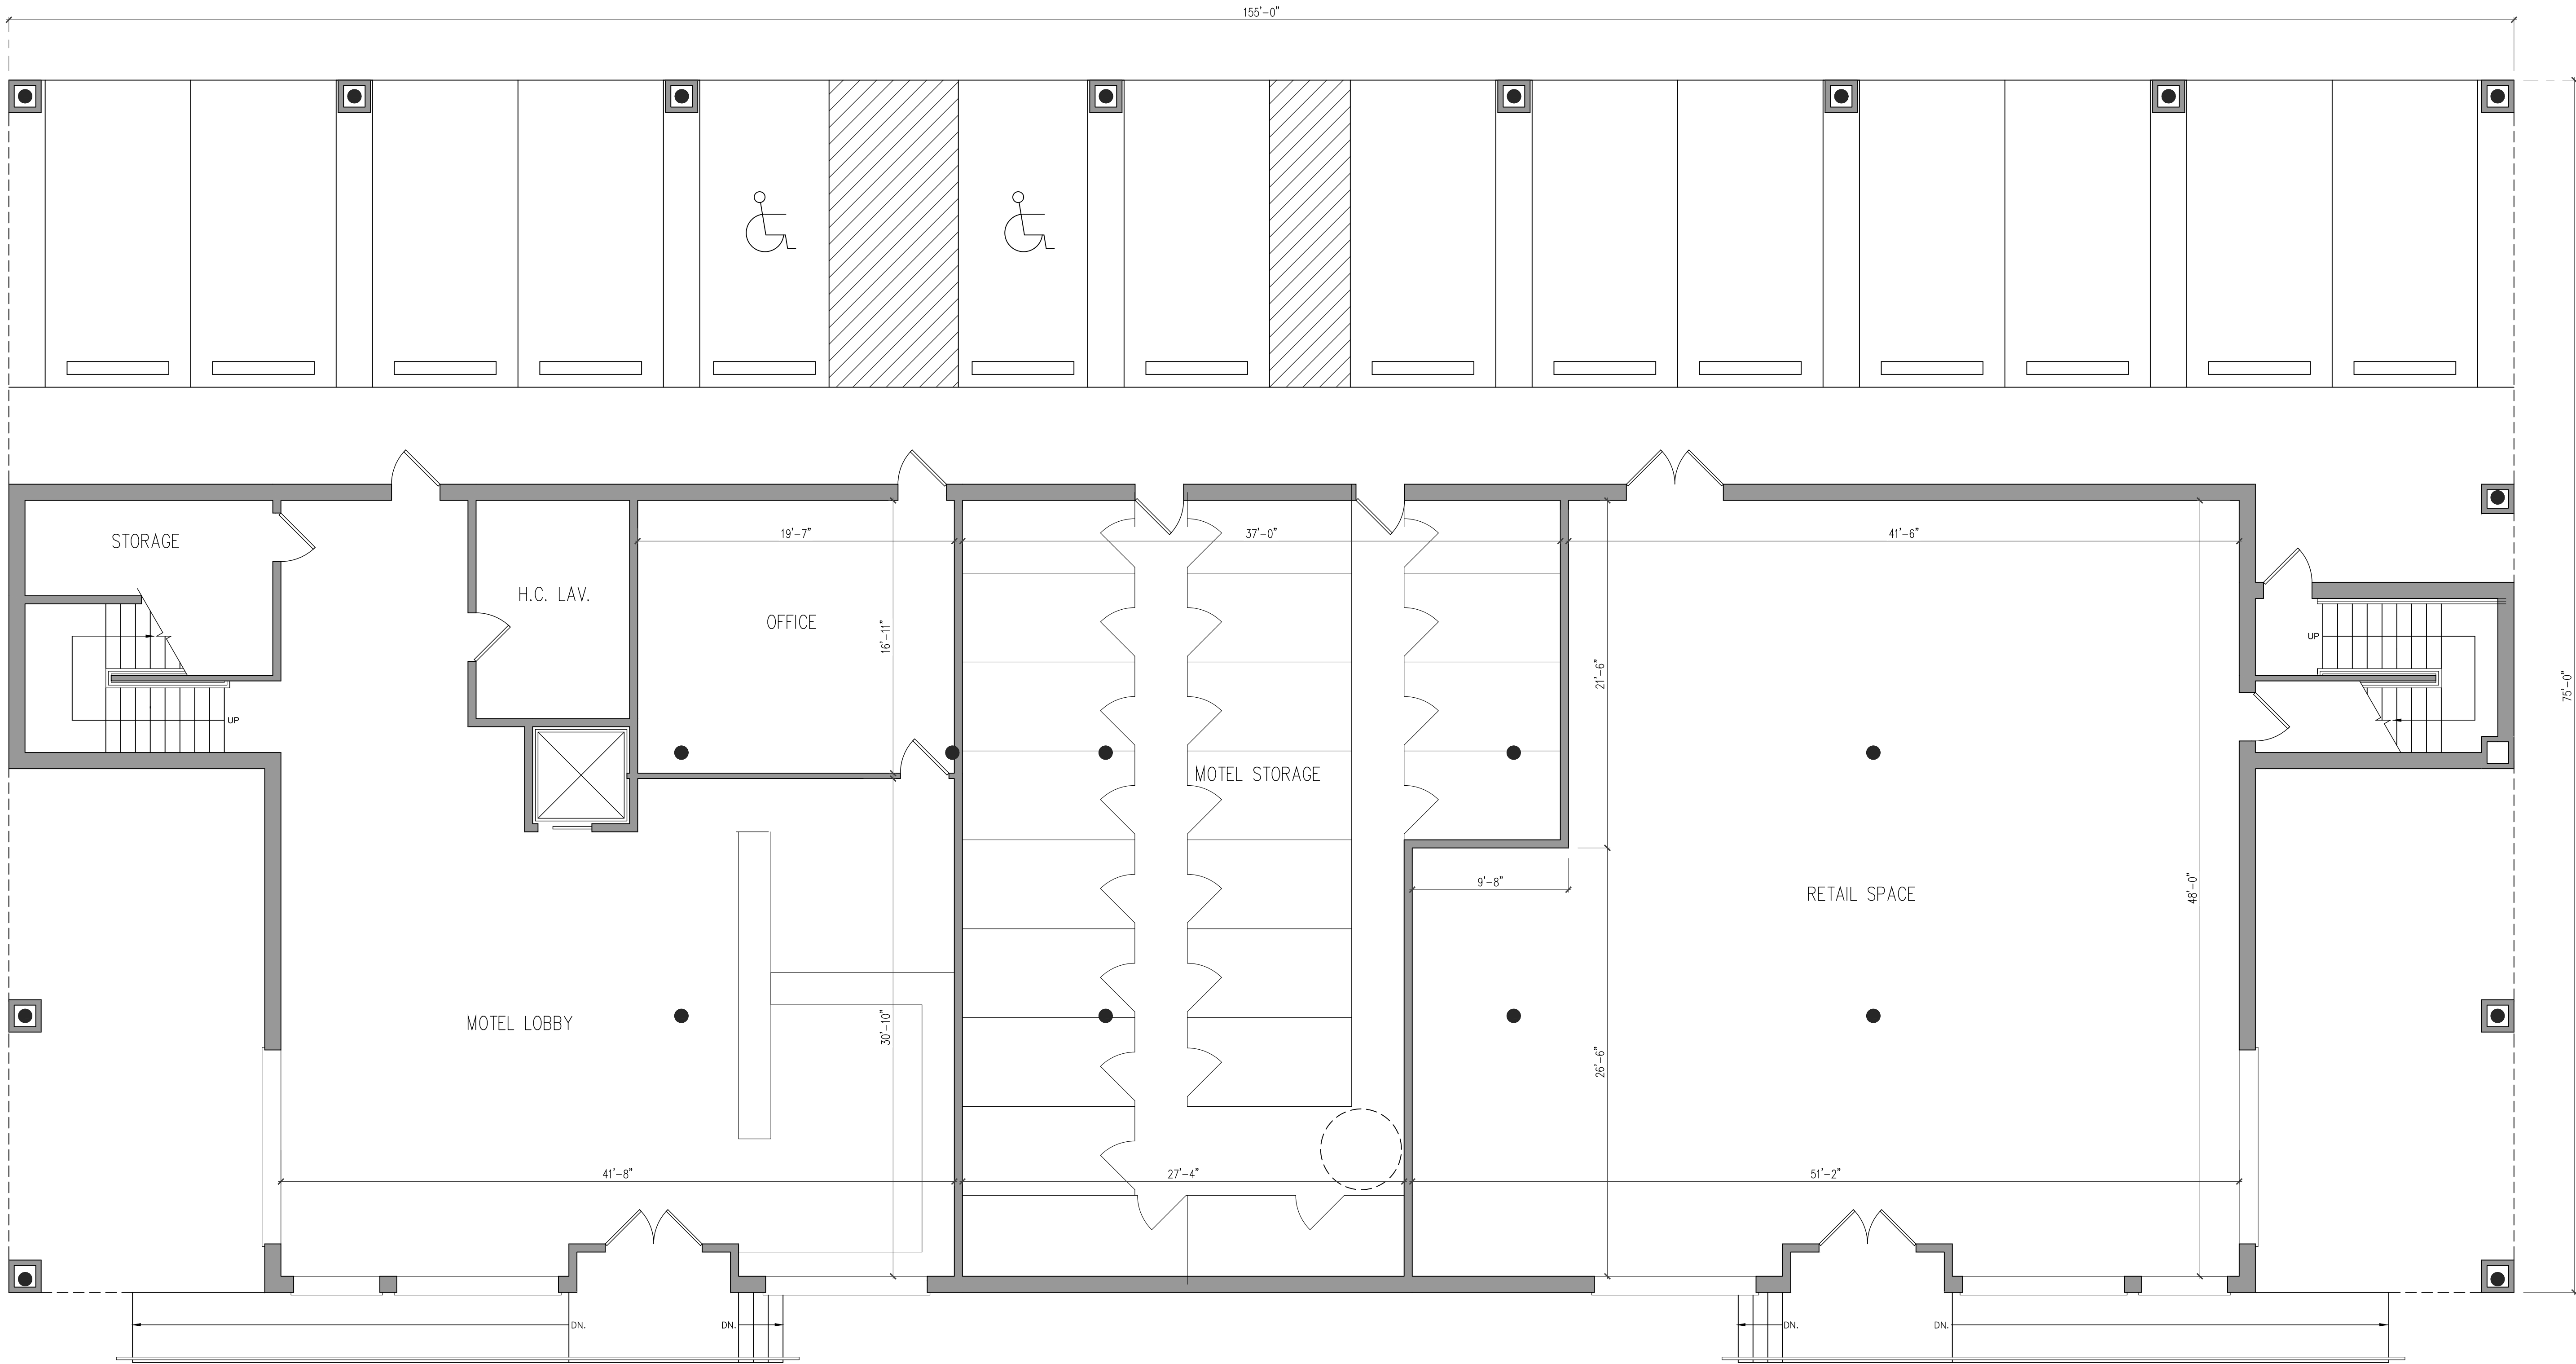


GROUND FLOOR PLAN			
SCALE: AS NOTED	APPROVED BY	DRAWN BY: DAG/AT	CHECKED BY
DATE: 8/1/25			
REVISION:			
REVISION:			
DRAWING NUMBER: A-1			

PROPOSED MIXED-USE BUILDING
LOT 5 BLOCK 4.06
LONG BEACH TOWNSHIP
OCEAN COUNTY, NEW JERSEY
OWNER/APPLICANT: ELM H HOLDINGS LLC


DAVID A. GAFFIN
ARCHITECT
NJ REG: A1 15796

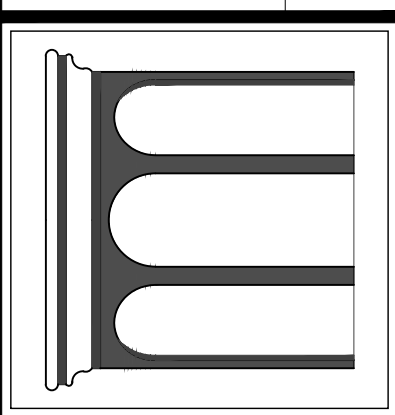

STUDIO
TAGLAND
DESIGN LLC
3 WEST DELAWARE, BEACH HAVEN TERRACE, NJ 08008 (609) 361-8128
WWW.STUDIOTAGLANDDESIGN.COM
NEW JERSEY STATE BOARD OF ARCHITECTS REGISTRATION NUMBER: AC-957

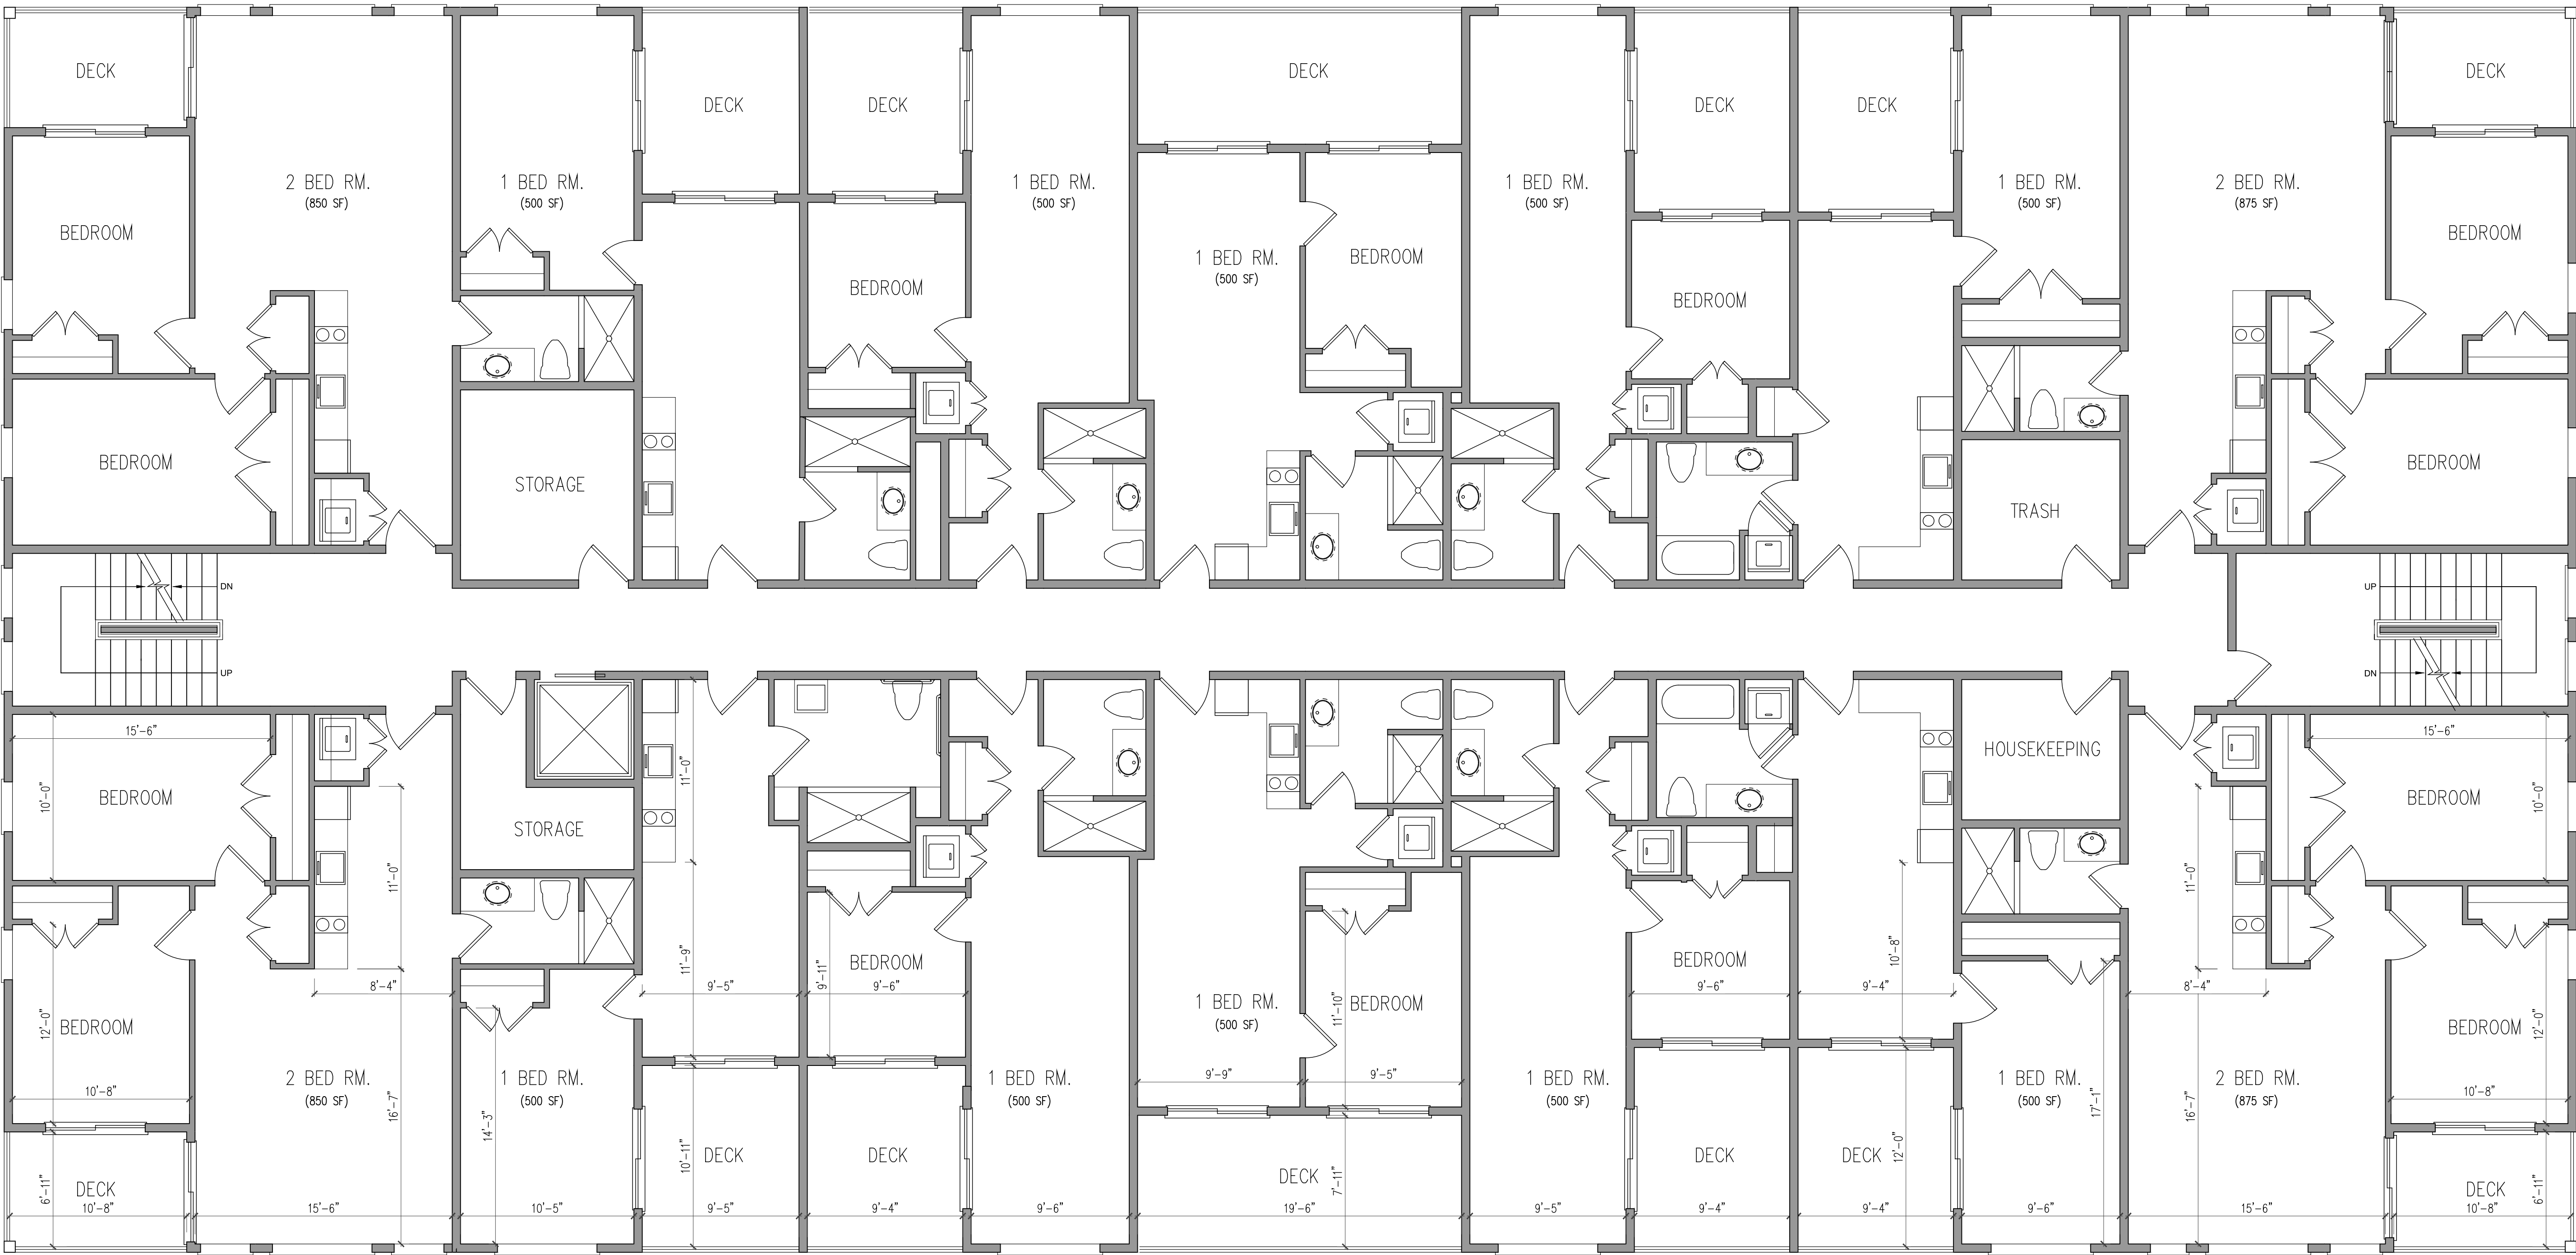


FIRST FLOOR PLAN
SCALE: 3/16" = 1'-0"

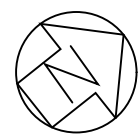

STUDIO
TAGLAND
DESIGNS LLC

3 WEST DELAWARE, BEACH HAVEN TERRACE, NJ 08008 (609) 361-8128
WWW.STUDIOTAGLANDDESIGNS.COM
NEW JERSEY STATE BOARD OF ARCHITECTS REGISTRATION NUMBER: AC-957

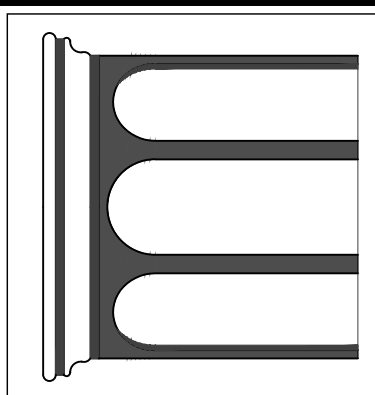


DAVID A. GAFFIN
ARCHITECT

NJ REG. A1 15796


PROPOSED MIXED-USE BUILDING
LOT 5 BLOCK 4.06
LONG BEACH TOWNSHIP
OCEAN COUNTY, NEW JERSEY
OWNER/APPLICANT: ELM H HOLDINGS LLC

FIRST FLOOR PLAN

SCALE: AS NOTED	APPROVED BY	DRAWN BY DAG/AT
DATE: 8/1/25	CHECKED BY	
REVISION:		
REVISION:		
DRAWING NUMBER		A-2

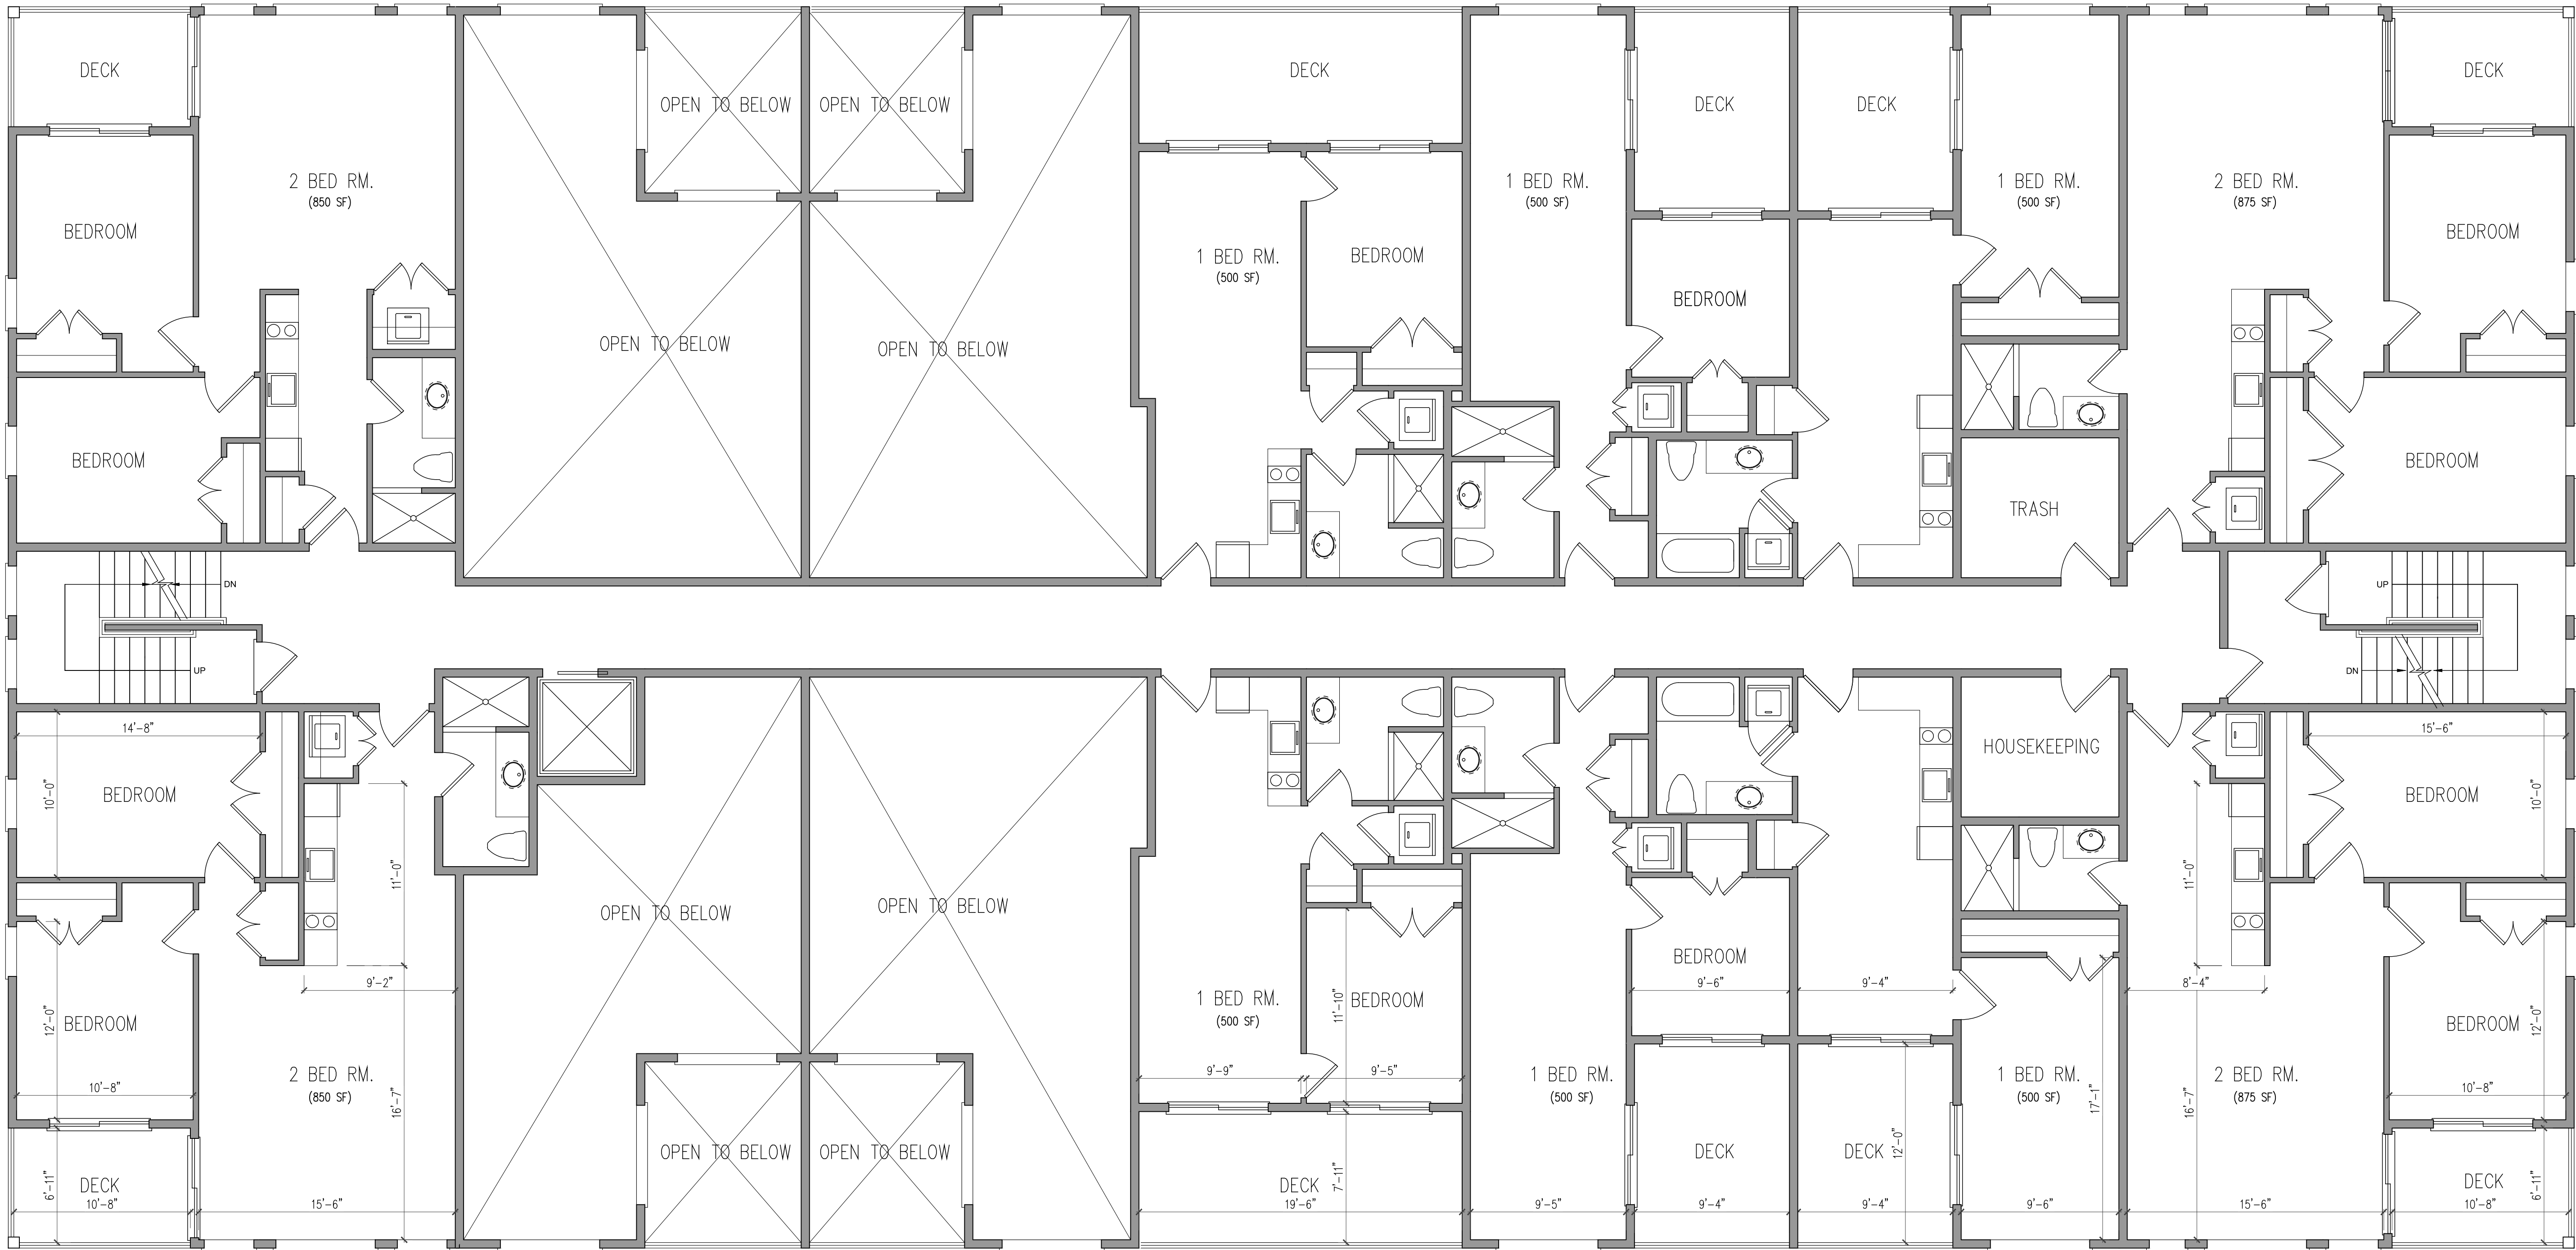


SECOND FLOOR PLAN
SCALE: 3/16" = 1'-0"

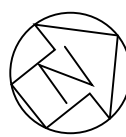

STUDIO
TAGLAND
DESIGNS LLC

3 WEST DELAWARE, BEACH HAVEN TERRACE, NJ 08008 (609) 361-8128
WWW.STUDIOTAGLANDDESIGNS.COM
NEW JERSEY STATE BOARD OF ARCHITECTS REGISTRATION NUMBER: AC-957

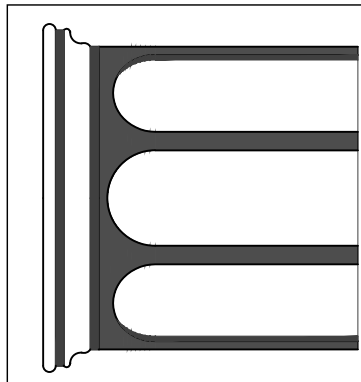

DAVID A. GAFFIN
ARCHITECT

NJ REG: A115796



PROPOSED MIXED-USE BUILDING
LOT 5 BLOCK 4.06
LONG BEACH TOWNSHIP
OCEAN COUNTY, NEW JERSEY
OWNER/APPLICANT: ELM H HOLDINGS LLC

SECOND FLOOR PLAN

SCALE: AS NOTED	APPROVED BY	DRAWN BY: DAG
DATE: 8/1/25	CHECKED BY	
REVISION:		
REVISION:		
DRAWING NUMBER		A-3


ROOF PLAN

SCALE: 3/16" = 1'-0"

 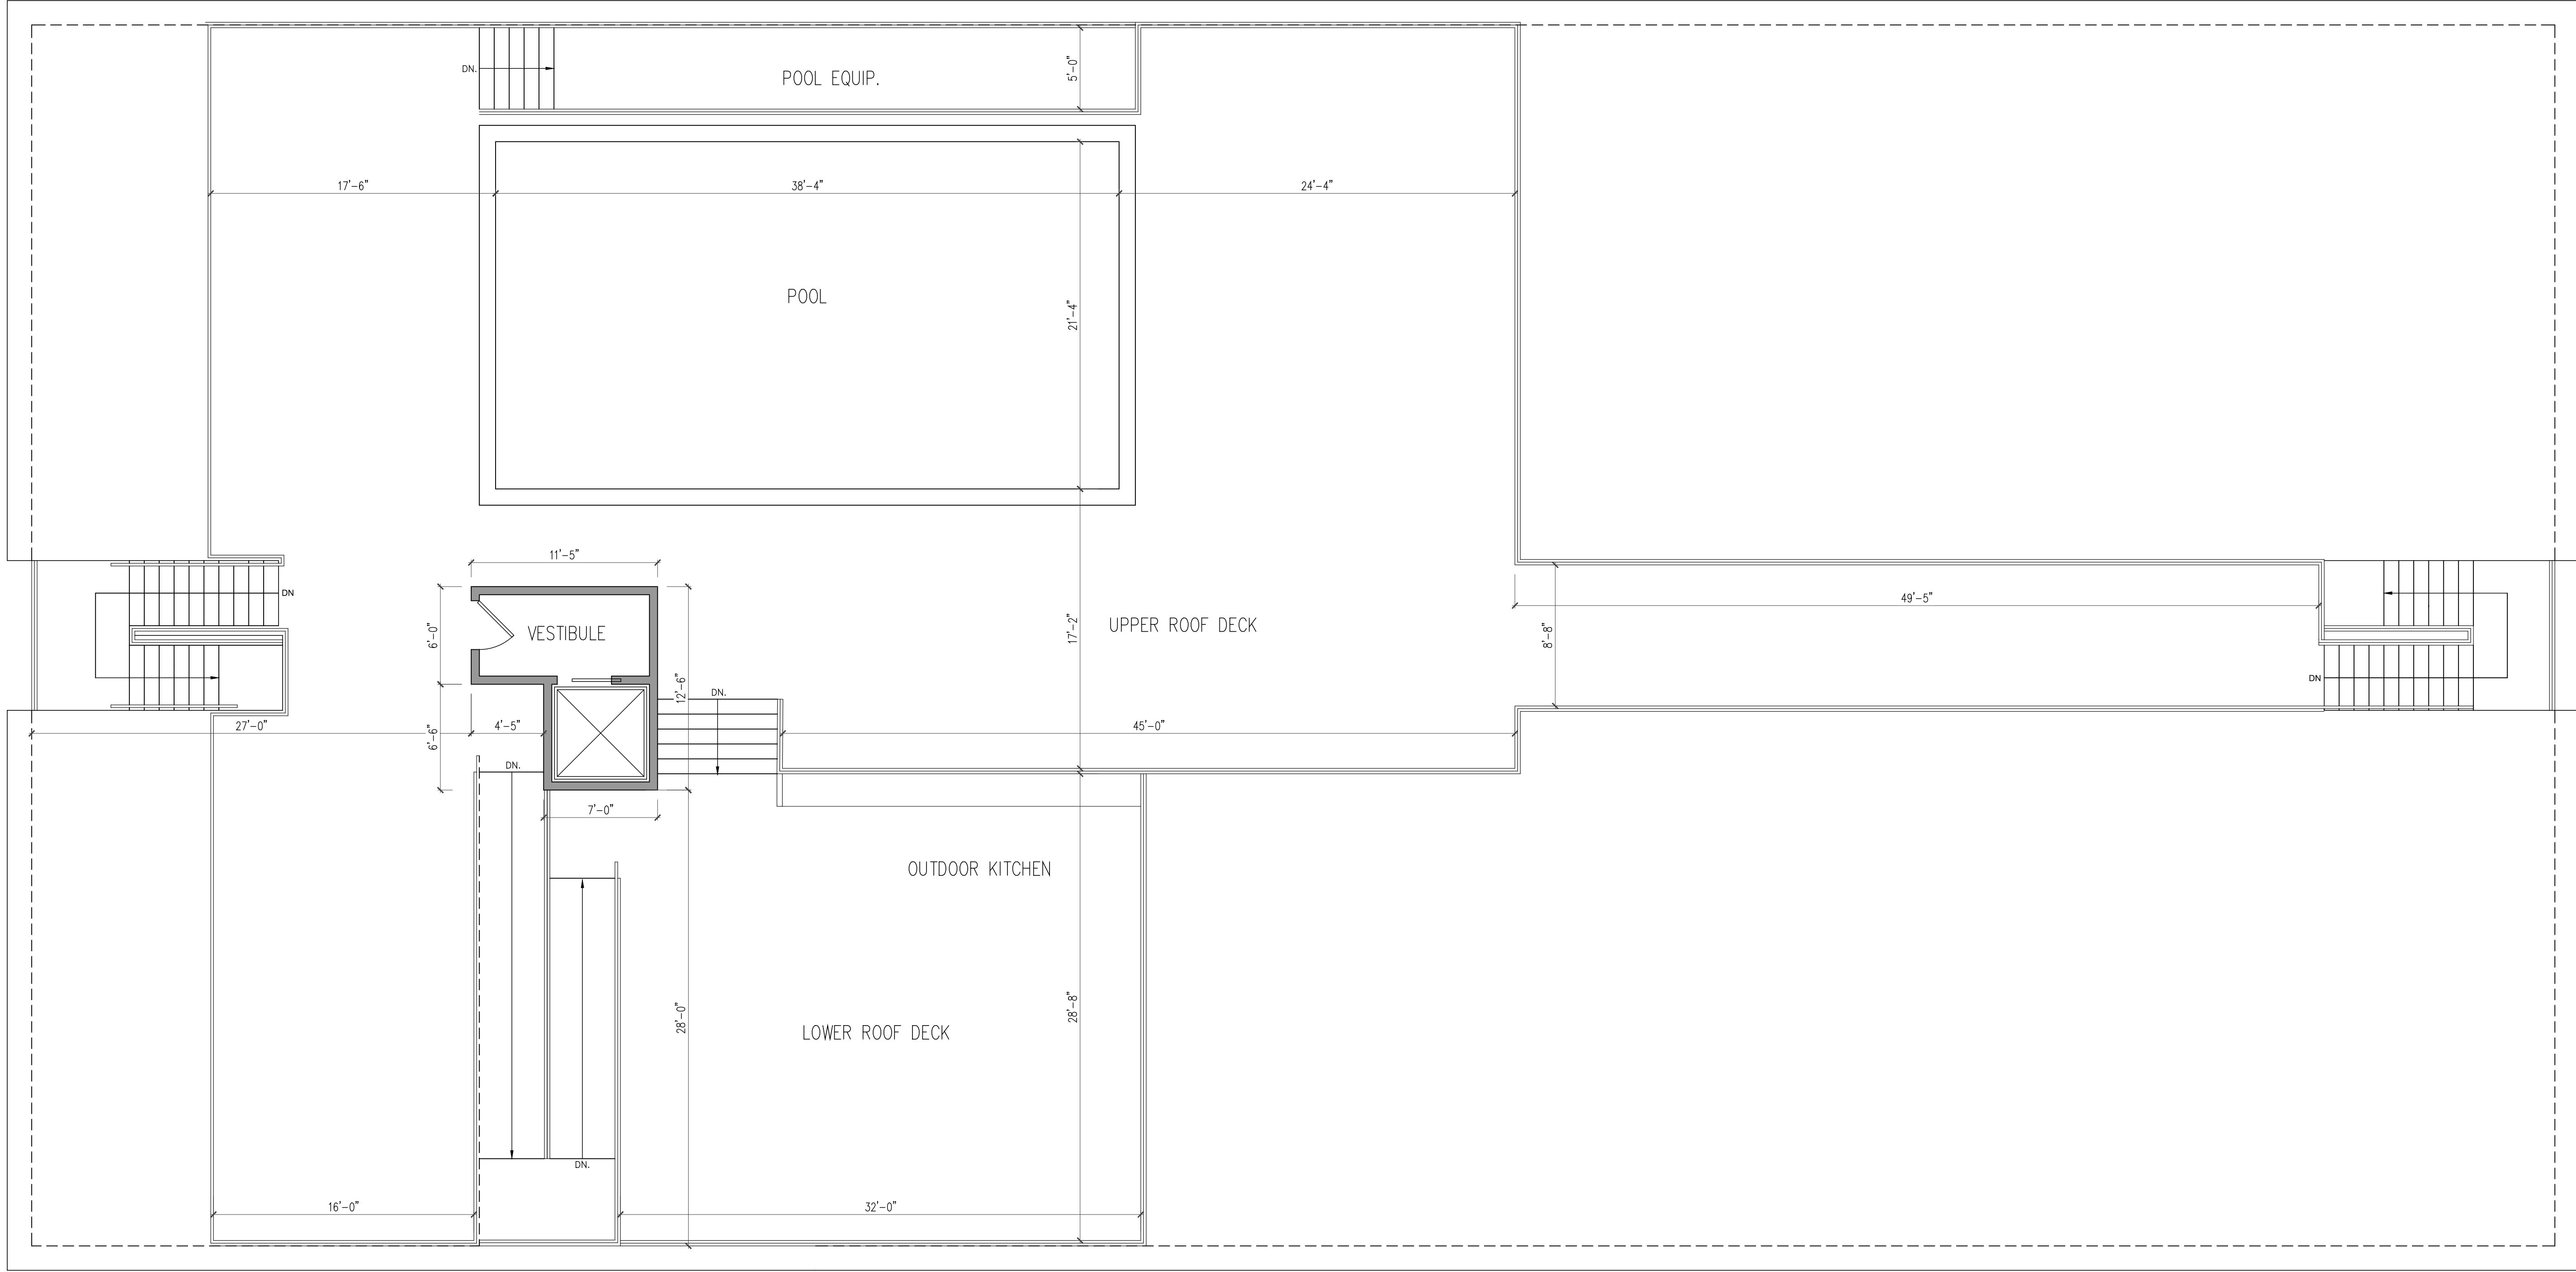

STUDIO
TAGLAND
DESIGNS LLC

3 WEST DELAWARE, BEACH HAVEN TERRACE, NJ 08008 (609) 361-8128
WWW.TAGLANDDESIGNS.COM
NEW JERSEY STATE BOARD OF ARCHITECTS REGISTRATION NUMBER: AC-957

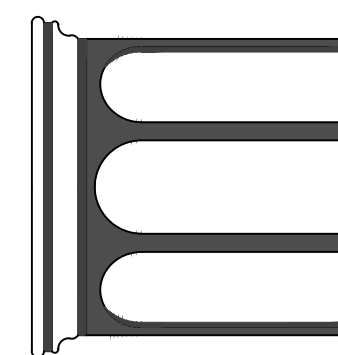

DAVID A. GAFFIN
ARCHITECT

NJ REG: AI 15796

PROPOSED MIXED-USE BUILDING
LOT 5 BLOCK 4.06
LONG BEACH TOWNSHIP
OCEAN COUNTY, NEW JERSEY
OWNER/APPLICANT: ELM H HOLDINGS LLC

ROOF PLAN

SCALE: AS NOTED	APPROVED BY	DRAWN BY DAG/AT
DATE: 8/1/25	CHECKED BY	
REVISION:		
DRAWING NUMBER		A-4




WEST ELEVATION
SCALE: 3/16" = 1'-0"



EAST ELEVATION
SCALE: 3/16" = 1'-0"

PROPOSED MIXED-USE BUILDING
LOT 5 BLOCK 4.06
LONG BEACH TOWNSHIP
OCEAN COUNTY, NEW JERSEY
OWNER/APPLICANT: ELM H HOLDINGS LLC

DAVID A. GAFFIN
ARCHITECT
NJ REG: A1 15796

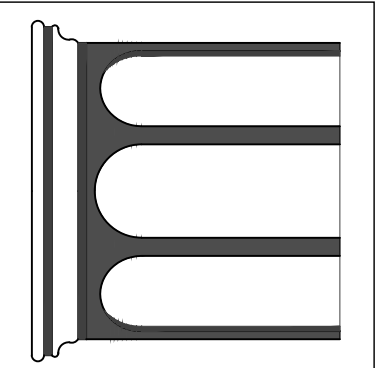

STUDIO
TAGLAND
DESIGN LLC
3 WEST DELAWARE, BEACH HAVEN TERRACE, NJ 08008 (609) 361-8128
WWW.STUDIOTAGLANDDESIGN.COM
NEW JERSEY STATE BOARD OF ARCHITECTS REGISTRATION NUMBER: AC-957

EAST & WEST ELEVATIONS

SCALE: AS NOTED	APPROVED BY	DRAWN BY DAG/AT
DATE: 8/1/25	CHECKED BY	
REVISION:		
DRAWING NUMBER		
A-5		



NORTH ELEVATION
SCALE: 3/16" = 1'-0"




SOUTH ELEVATION
SCALE: 3/16" = 1'-0"

PROPOSED MIXED-USE BUILDING
LOT 5 BLOCK 4.06
LONG BEACH TOWNSHIP
OCEAN COUNTY, NEW JERSEY
OWNER/APPLICANT: ELM H HOLDINGS LLC

DAVID A. GAFFIN
ARCHITECT

NJ REG: A1 15796

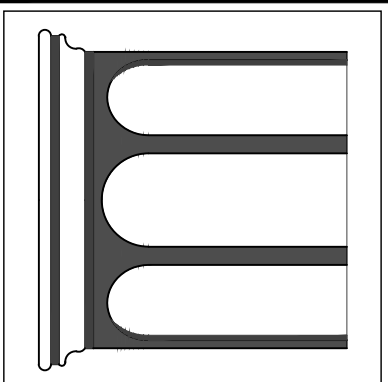

STUDIO
TAGLAND
DESIGN LLC
3 WEST DELAWARE, BEACH HAVEN TERRACE, NJ 08008 (609) 361-8128
WWW.STUDIOTAGLANDDESIGN.COM
NEW JERSEY STATE BOARD OF ARCHITECTS REGISTRATION NUMBER: AC-957

NORTH & SOUTH ELEVATIONS

SCALE: AS NOTED	APPROVED BY	DRAWN BY DAG/AT
DATE: 8/1/25	CHECKED BY	
REVISION:		
DRAWING NUMBER		A-6