


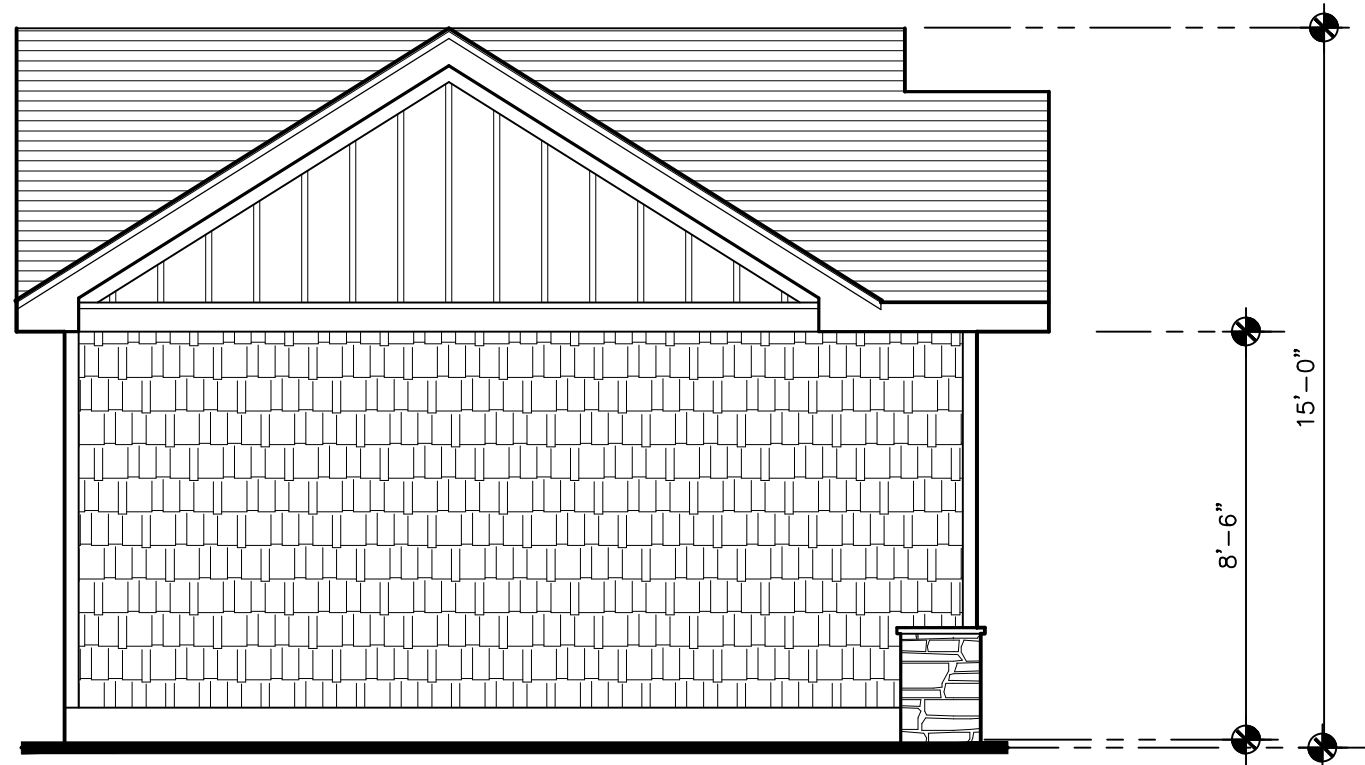


GARAGE LEFT SIDE ELEVATION

SCALE: 1/4"=1'-0"




GARAGE FRONT ELEVATION

SCALE: 1/4"=1'-0"

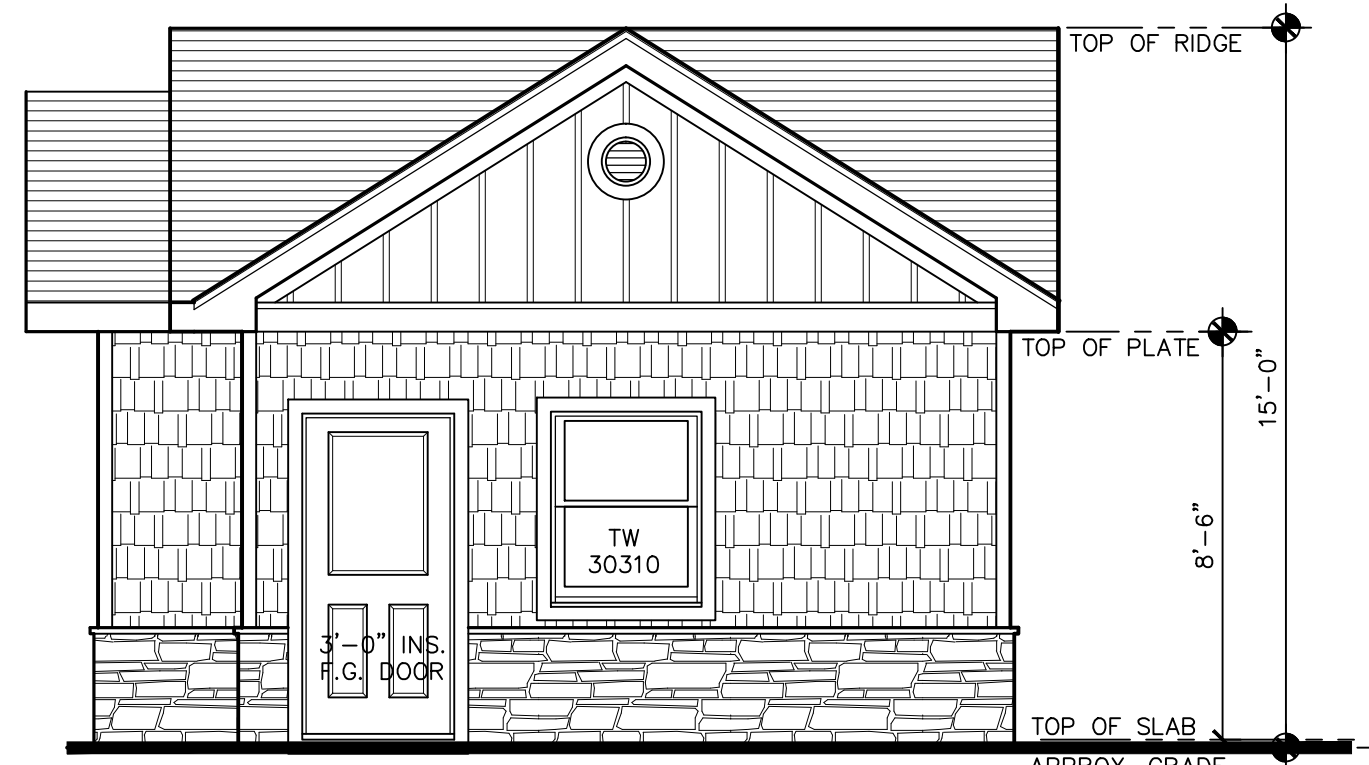

GARAGE RIGHT SIDE ELEVATION

SCALE: 1/4"=1'-0"

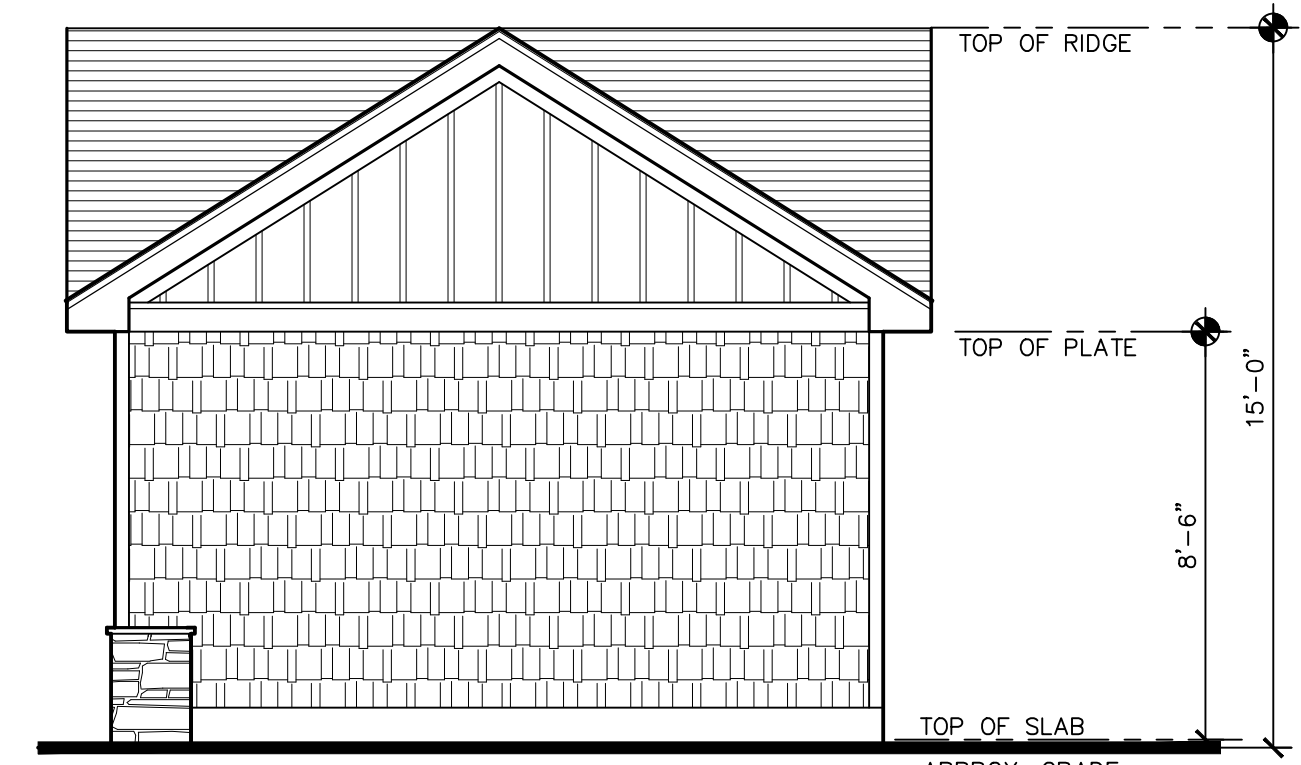


GARAGE REAR ELEVATION

SCALE: 1/4"=1'-0"




FRONT ELEVATION

SCALE: 1/4"=1'-0"

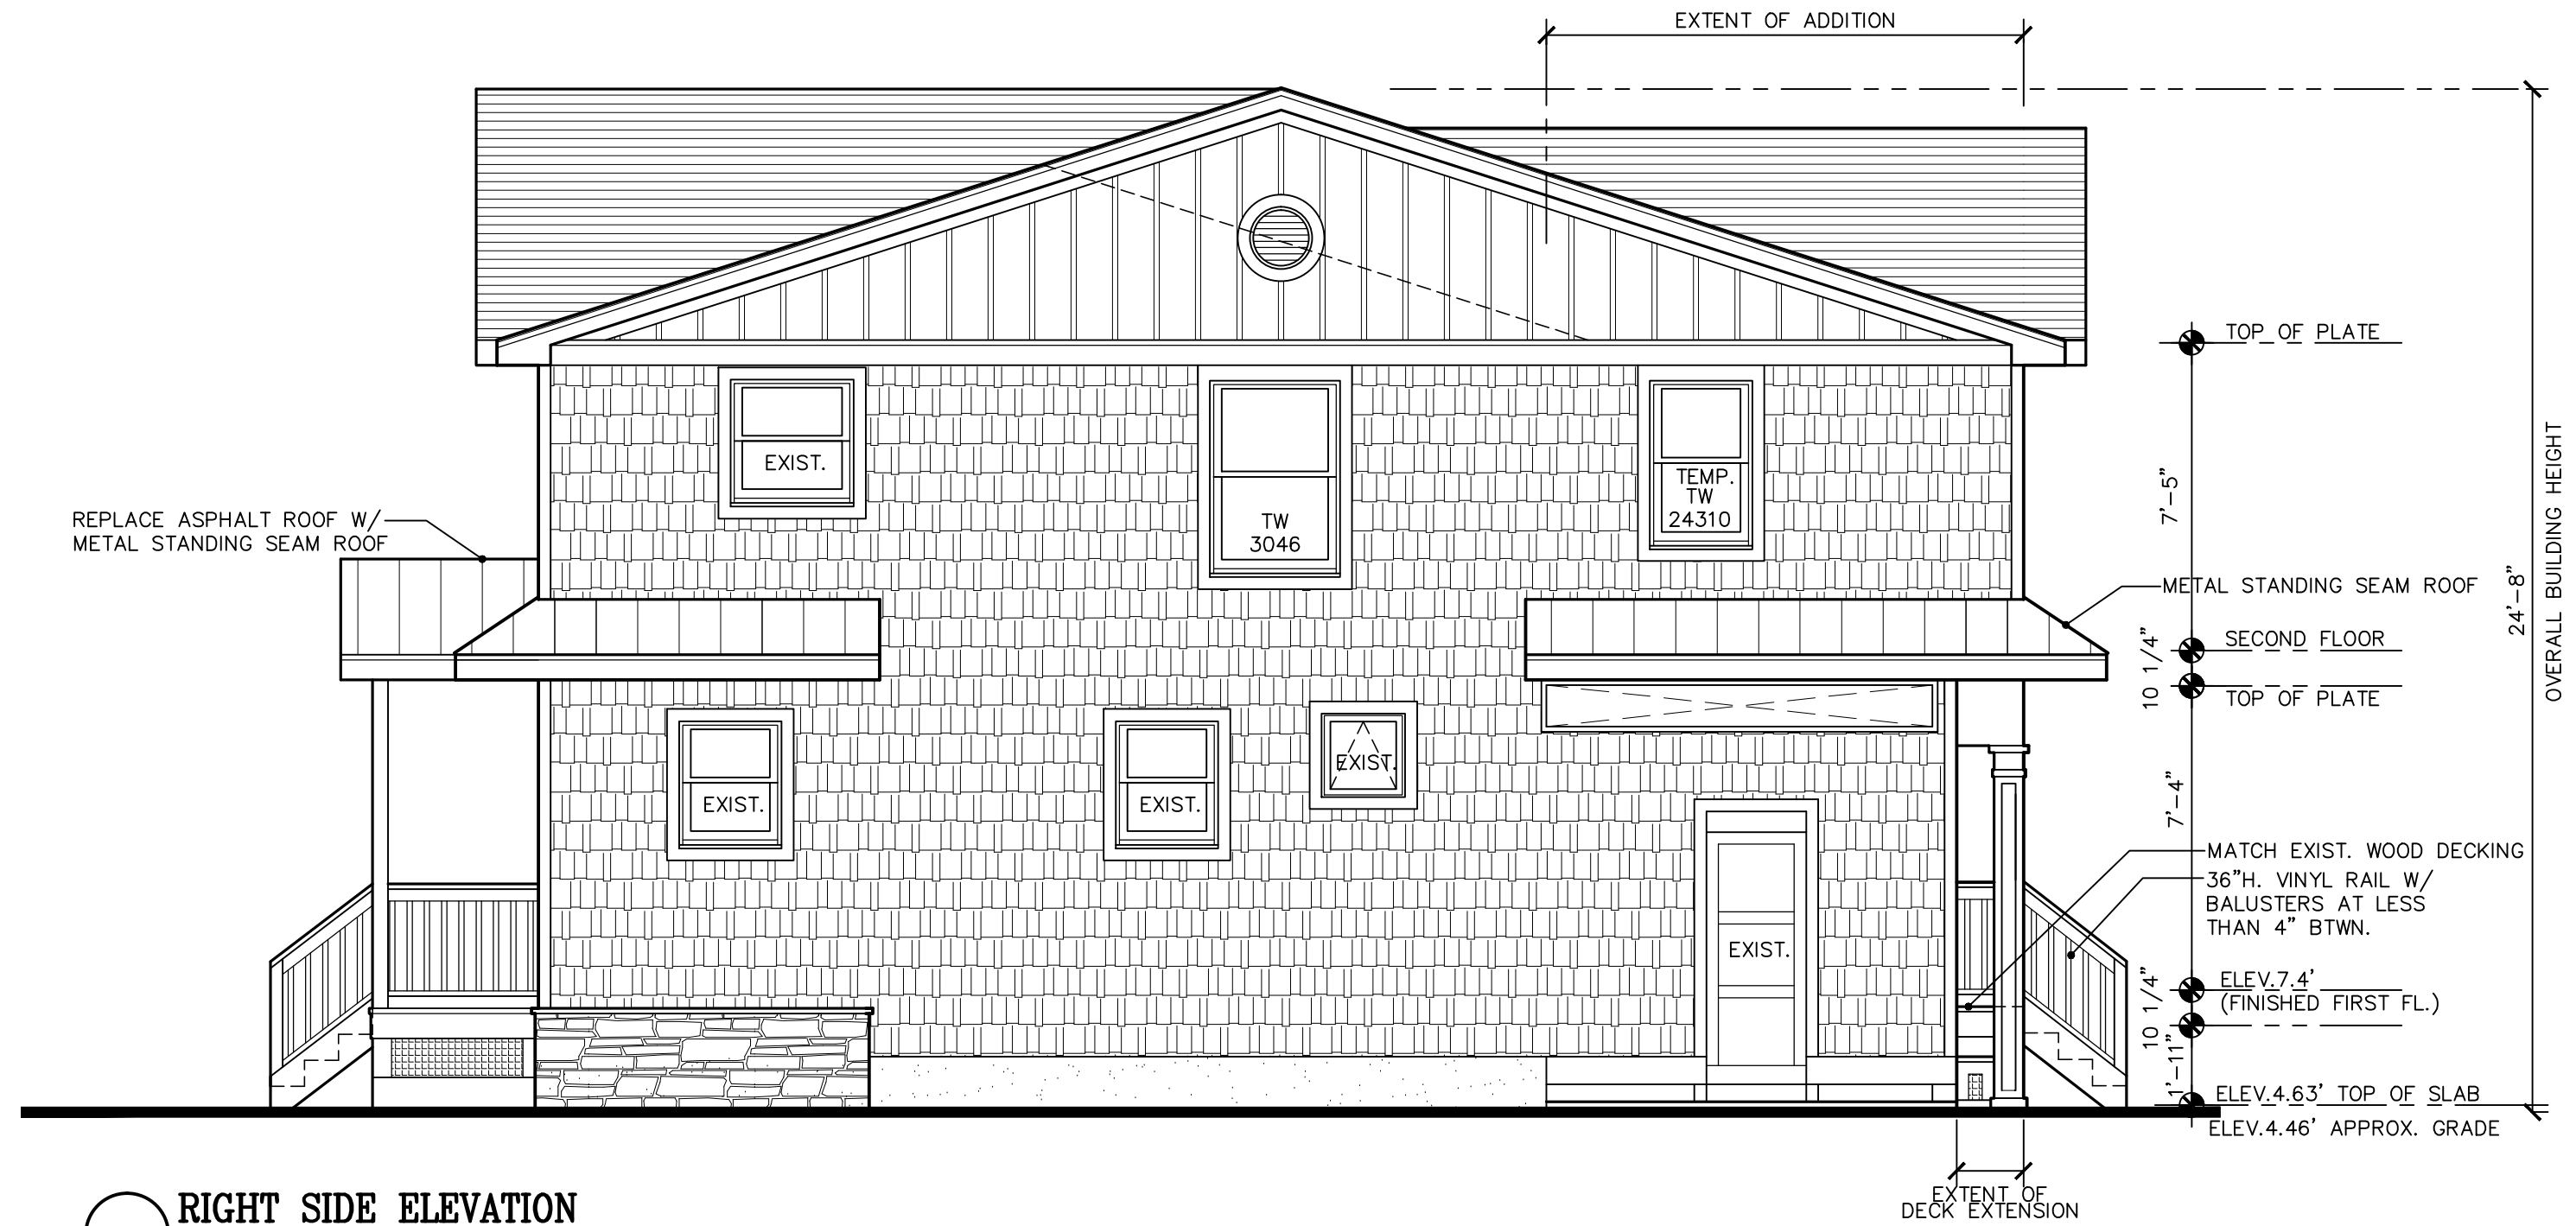


RIGHT SIDE ELEVATION

SCALE: 1/4"=1'-0"

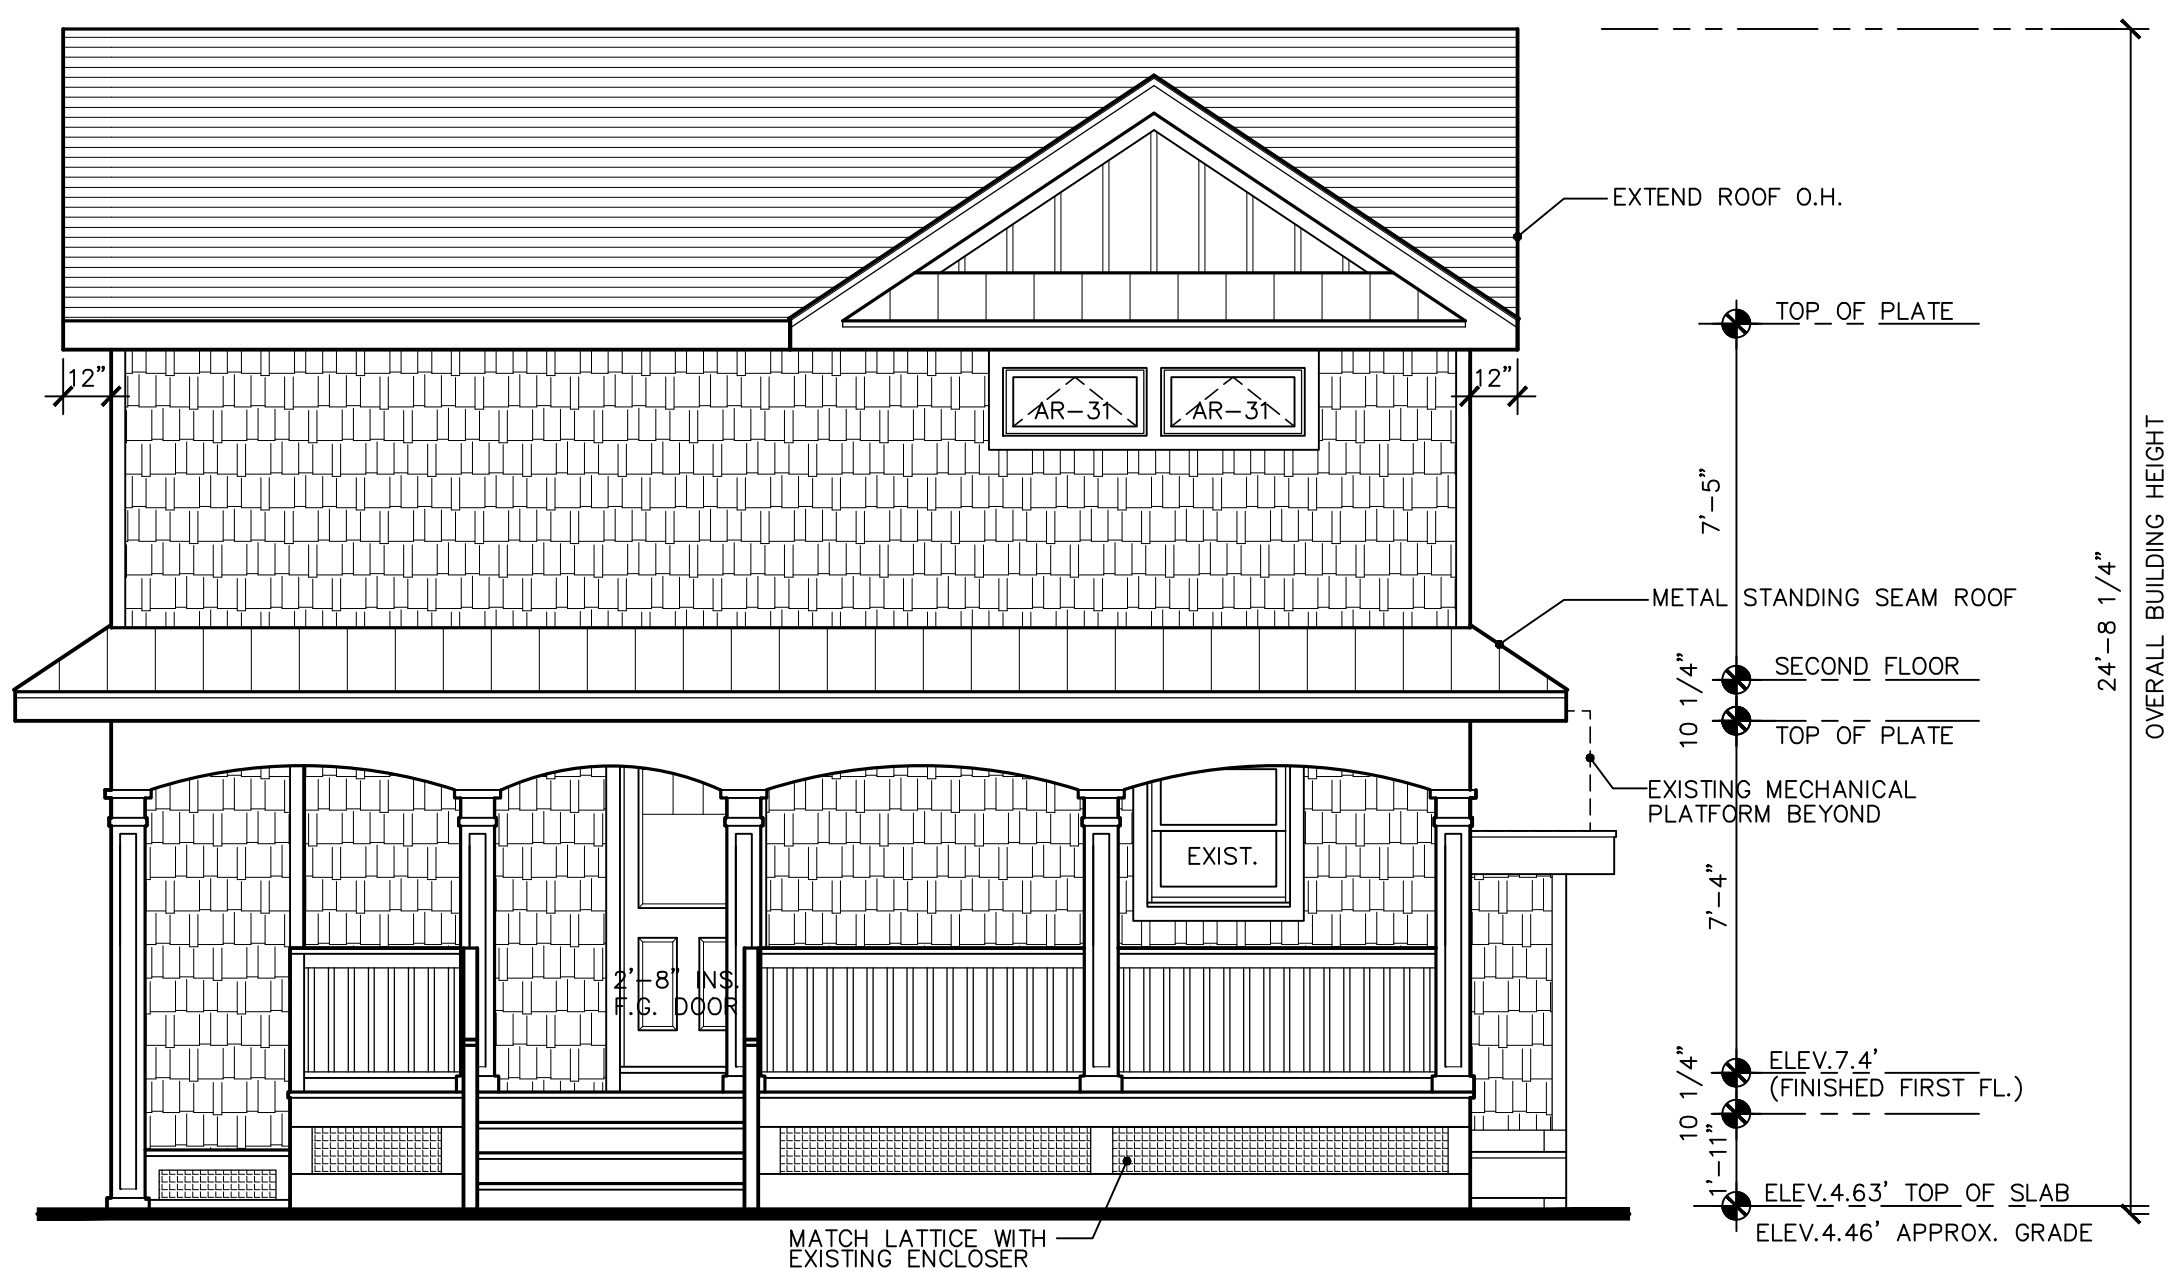


REAR ELEVATION

SCALE: 1/4"=1'-0"

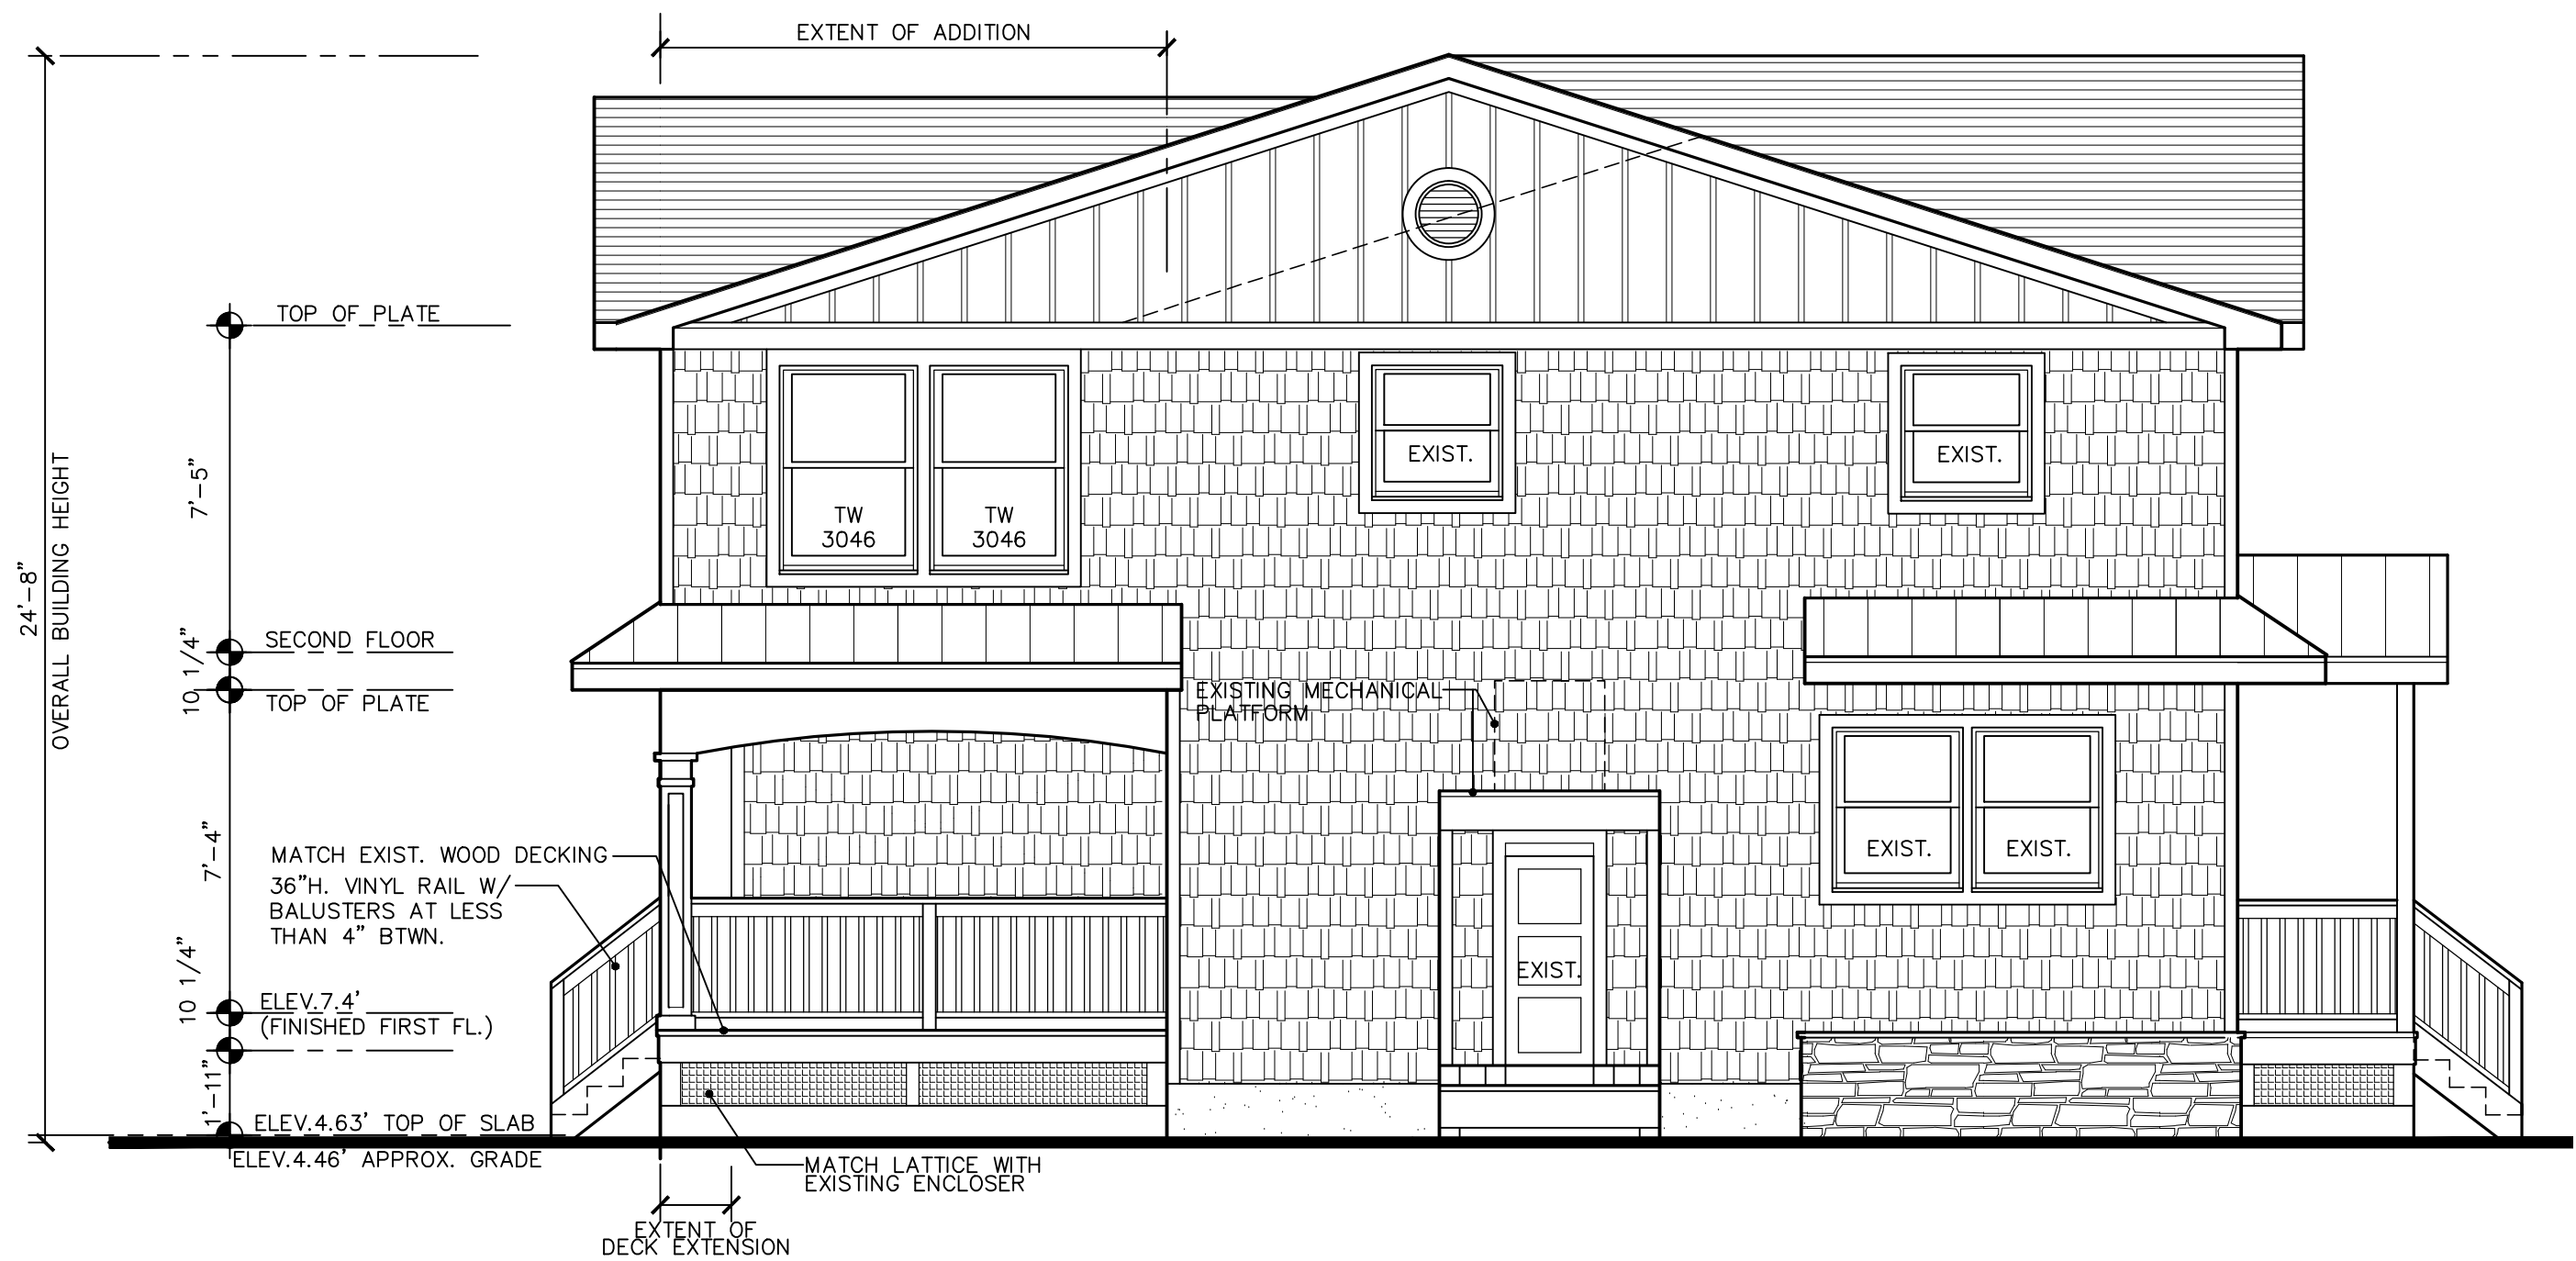

LEFT SIDE ELEVATION

SCALE: 1/4"=1'-0"

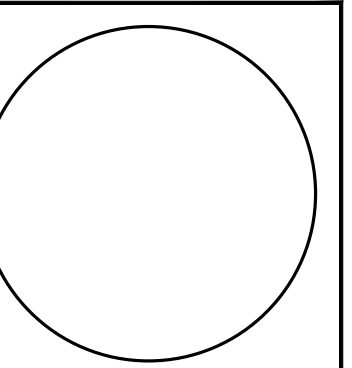

ARCHITECTURAL INTEGRITY LLC
116 Compass Road
Manahawkin, NJ 08050
609-488-2080/609-488-2081 fax
Sean McGovern-NJ License #17917

REVISION / ISSUE:	
△	
△	
△	
△	
△	
△	
△	

PROJECT ADDRESS:
STEFANY RESIDENCE
BLOCK 13.08 LOT 2
3 EAST 86TH STREET
LONG BEACH TOWNSHIP
OCEAN COUNTY, NJ

DRAWING TITLE:
PROPOSED
EXTERIOR ELEVATIONS

JOB NO: #2437
JOB TYPE: NSFR
DATE: 3-19-2025
SCALE:
DRAWING NUMBER:

A-2