






PARKING LOT ELEVATION
SCALE : 1/4"=1'-0"

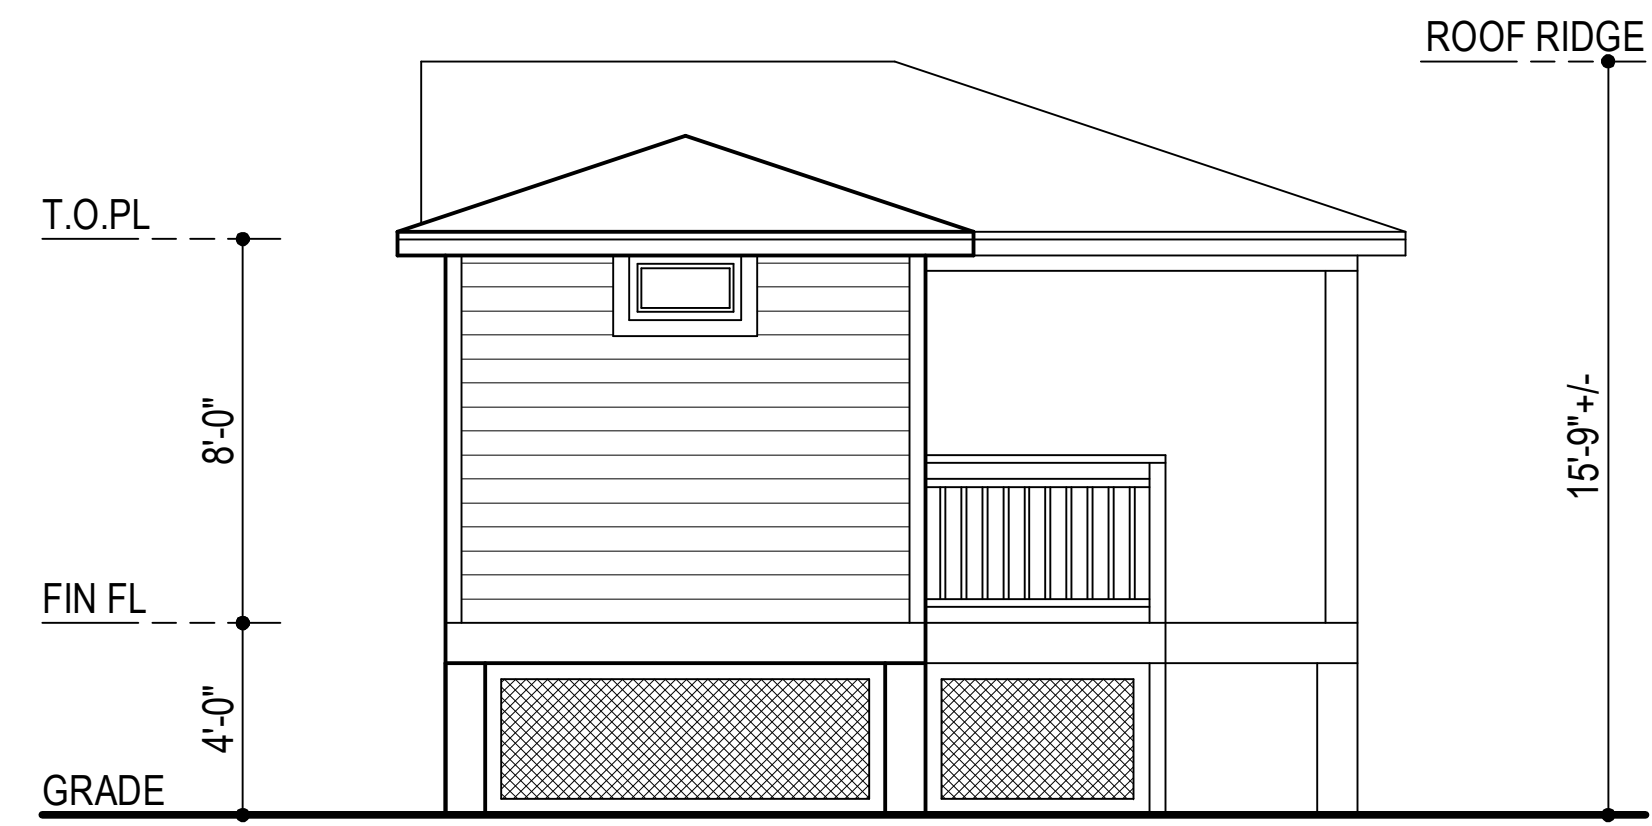


RIGHT SIDE ELEVATION PLAN
SCALE : 1/4"=1'-0"

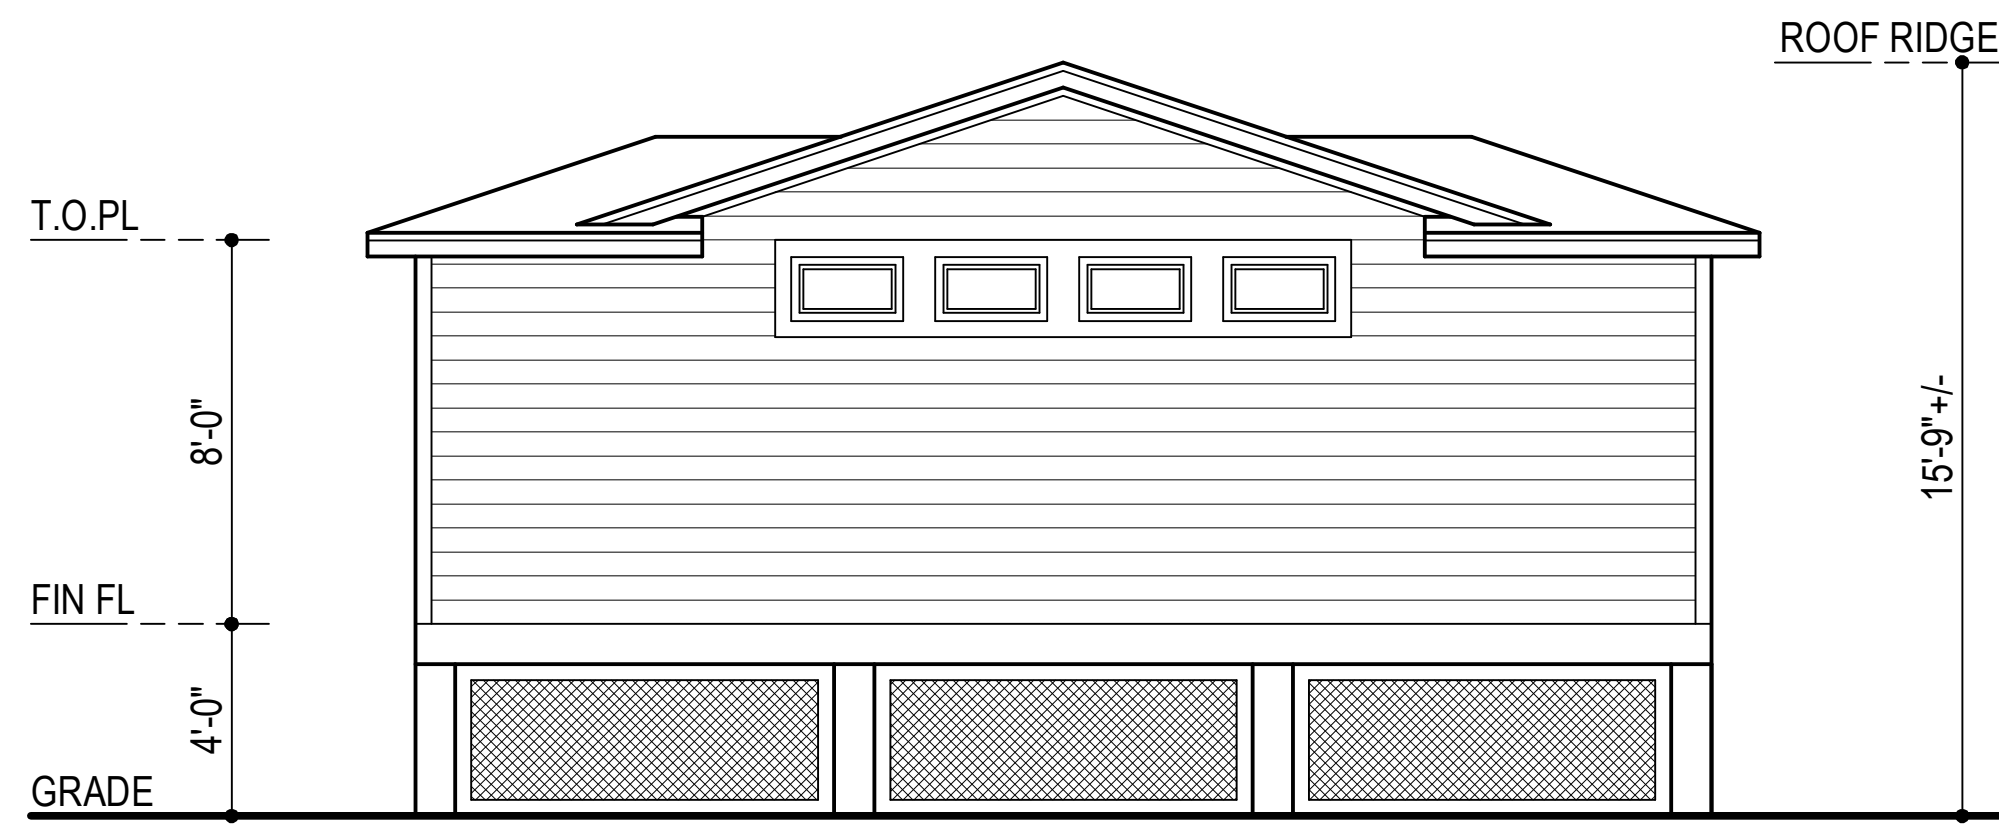

STREET ELEVATION
SCALE : 1/4"=1'-0"

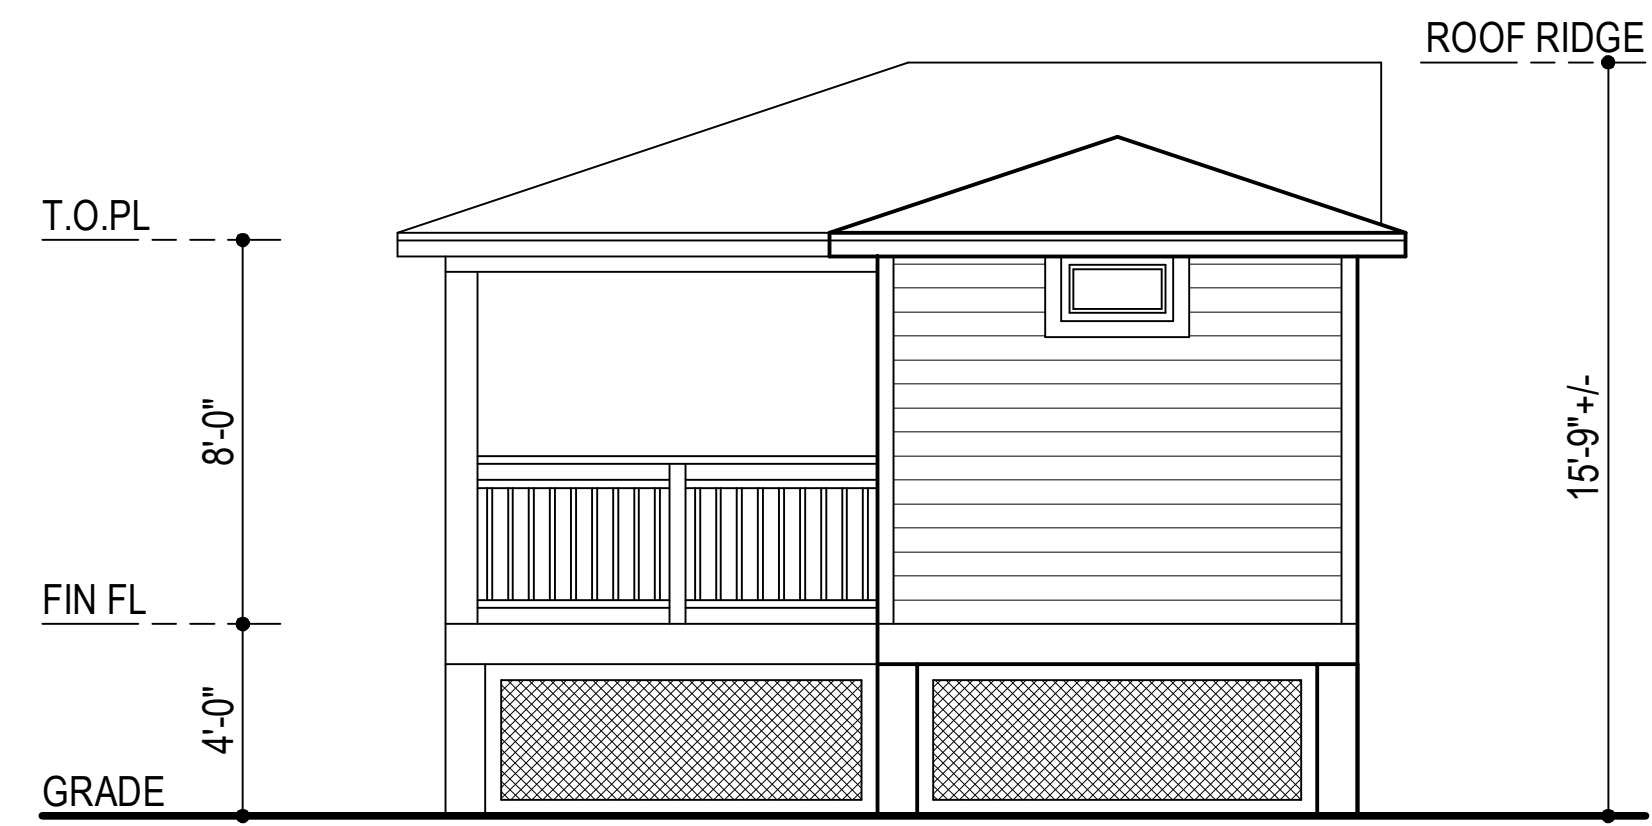

LEFT SIDE ELEVATION
SCALE : 1/4"=1'-0"

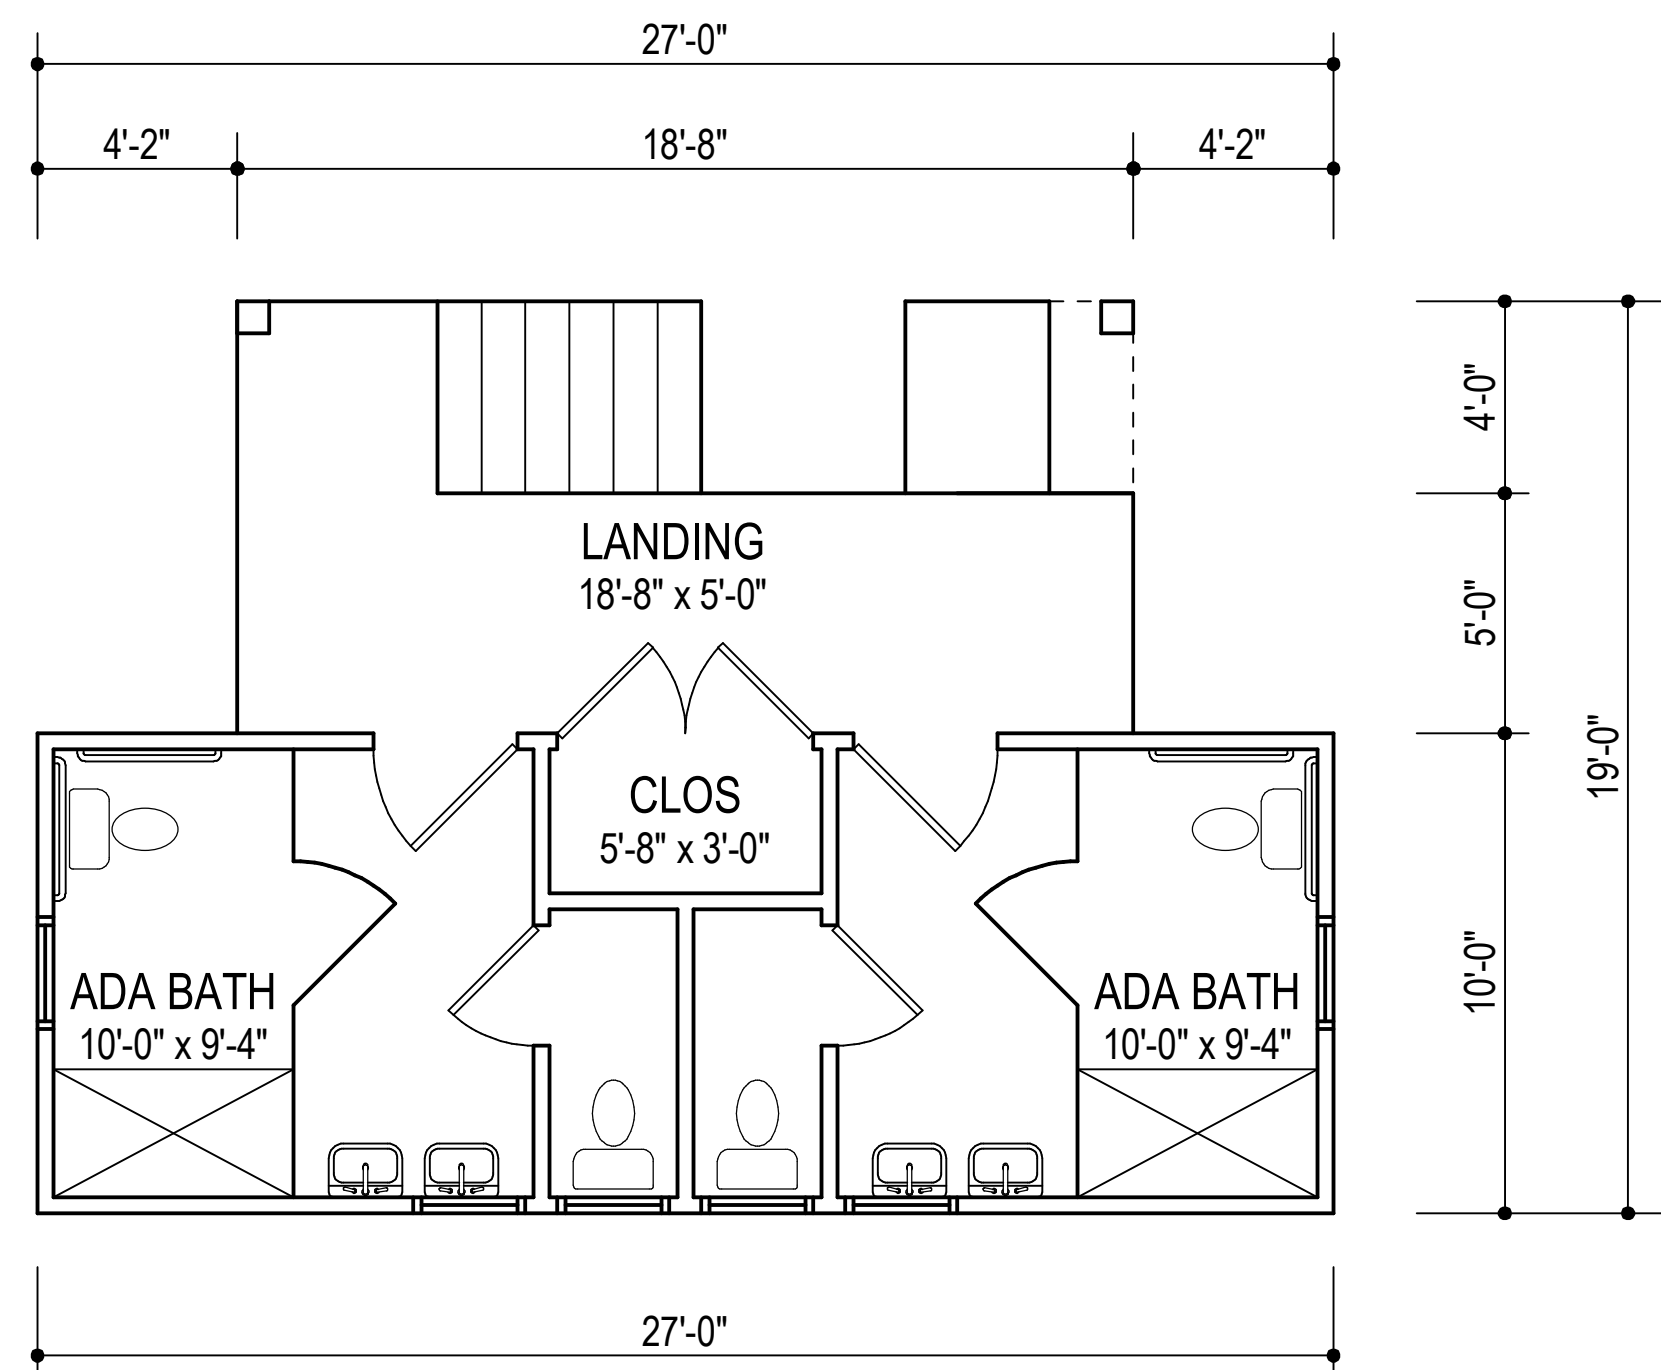

FLOOR PLAN
SCALE : 1/4"=1'-0"

PROPOSED RESTROOM
FACILITY
BLOCK 6.25, LOT 1 AND 1.01 UNIT 9
W. SOUTH 31ST STREET
LONG BEACH TWP, NJ

RALPH L. FINELLI ARCHITECT
P.O. BOX 144
SERGEANTSVILLE NJ 08557
PH: 908.581.0757
RLFINELLIARCHITECT@GMAIL.COM

NJ LIC 08923
PA LIC RA-012295-B

