



35' ABOVE & STREET GRADE

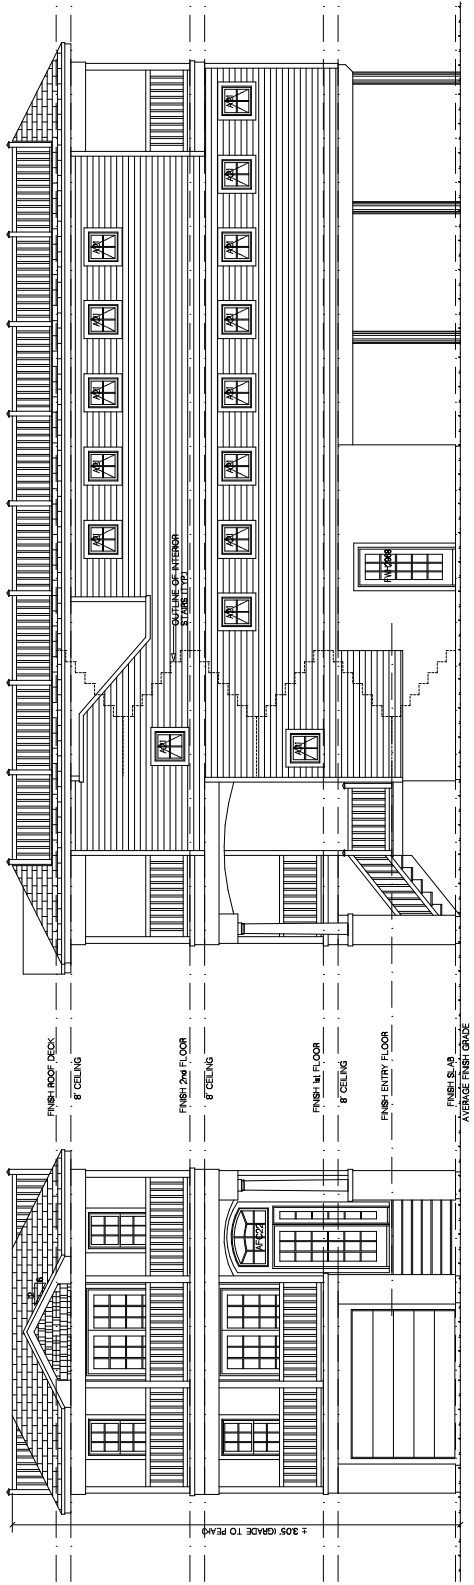

FRONT / STREET ELEVATION
1/4" = 1'-0"

RIGHT SIDE (EAST) ELEVATION
1/4" = 1'-0"

35' ABOVE & STREET GRADE

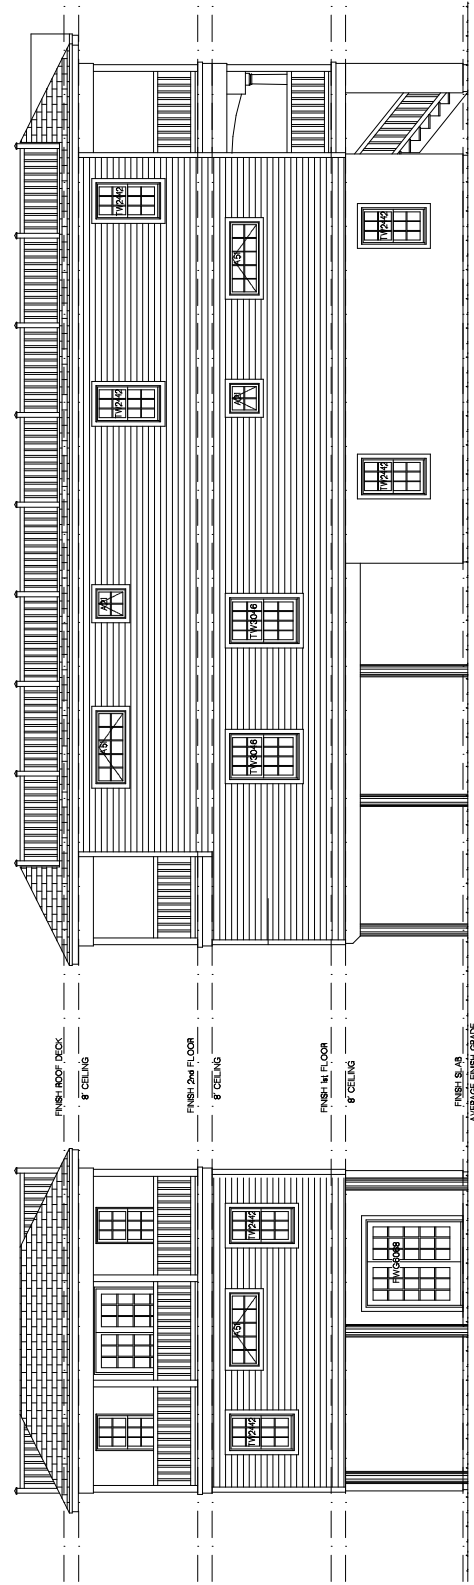

REAR (NORTH) ELEVATION
1/4" = 1'-0"

LEFT SIDE (WEST) ELEVATION
1/4" = 1'-0"

DRAWING TITLE:		PROPOSED EXTERIOR ELEVATIONS	
PROJECT NAME:		NEW SINGLE FAMILY DWELLING	
LOT:		LOT 4, BLOCK 1A	
ADDRESS:		1 EAST 18TH STREET	
CITY:		BEACH HAVEN, LONG BEACH TWP.	
OWNER / CONTRACTOR:		1 E. 18TH STREET LLC	
Drawn By:	Scale:	As NOTED	Revision:
SBH			D3
Date:		08-15-2025	
PROJECT NUMBER:		DRAWING NUMBER:	
		A-2	
		OF:	
		2	