


no there are structures
here 50 walls on this
copy

Existing
Office
MOCK


Existing
ADA
Bathroom

Existing
egress
door


1 First Floor Plan
SCALE: 1/4" = 1'-0"

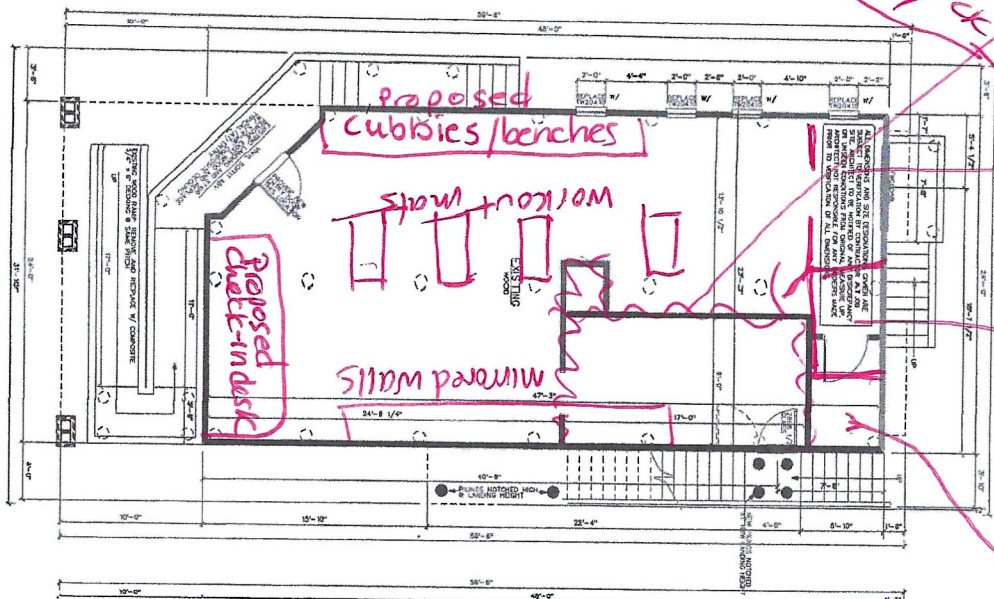

2 Second Floor Plan
SCALE: 1/4" = 1'-0"

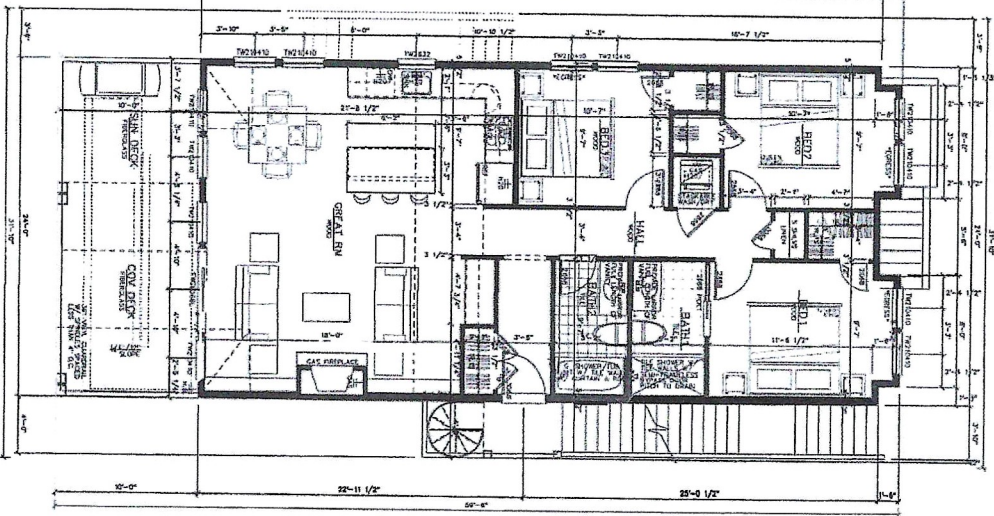

3 Roof Plan
SCALE: 1/4" = 1'-0"

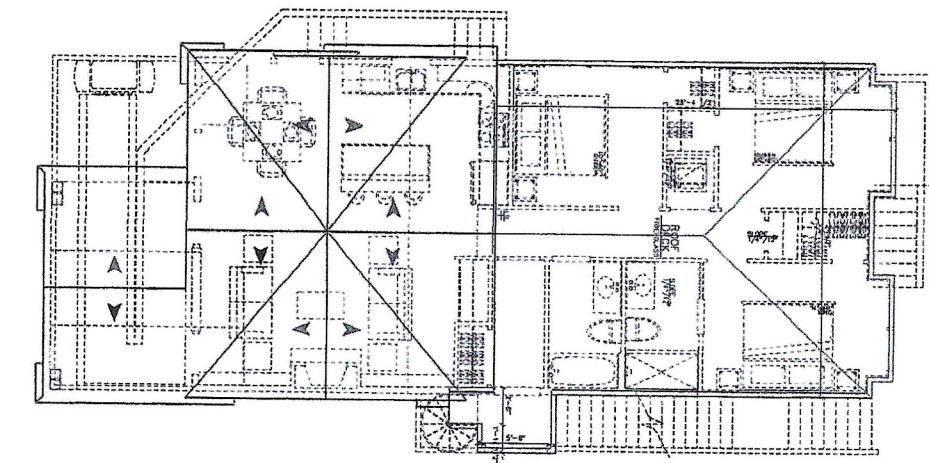

COPYRIGHT 2023 MICHAEL PAGNOTTA ARCHITECT, P.C.
 ALL RIGHTS RESERVED. THIS DRAWING IS THE PROPERTY OF MICHAEL PAGNOTTA ARCHITECT, P.C. AND IS TO BE USED ONLY FOR THE PROJECT AND SITE SPECIFICALLY IDENTIFIED HEREIN. NO PART OF THIS DRAWING IS TO BE REPRODUCED, COPIED, OR TRANSMITTED IN ANY FORM OR BY ANY MEANS, ELECTRONIC OR MECHANICAL, INCLUDING PHOTOCOPYING, RECORDING, OR BY ANY INFORMATION STORAGE AND RETRIEVAL SYSTEM, WITHOUT THE WRITTEN PERMISSION OF MICHAEL PAGNOTTA ARCHITECT, P.C.

A2
3 OF 3 SHEETS

16th Street LBI LLC
1511 Long Beach Blvd. LBT
Lot 19/ Block 4.19
Ocean County, New Jersey

PROJECT NO. 21_007
SCALE: 1/4" = 1'-0"
DRAWN BY: MBS
CHECKED BY: MBS
START DATE: 03/2023
PRINT DATE: 6/27/2023
LAST FILE SAVE: 6/27/2023



Pagnotta
ARCHITECTURE & CONSTRUCTION
-New Jersey's #1 Design Firm-

Architecture Planning www.pagnotta.com Design/Build Interior Design
Member American Institute of Architects
NJARB Certified
New Jersey Architect License 02587
New Jersey Planning License 142022
Florida Architect License AR 22046
342 West North Street 3rd Floor NJ 08005
Phone: (609) 381-0011 Fax: (609) 381-1188