




2 Rear Elevation
A4 SCALE: 1/4" = 1'-0"

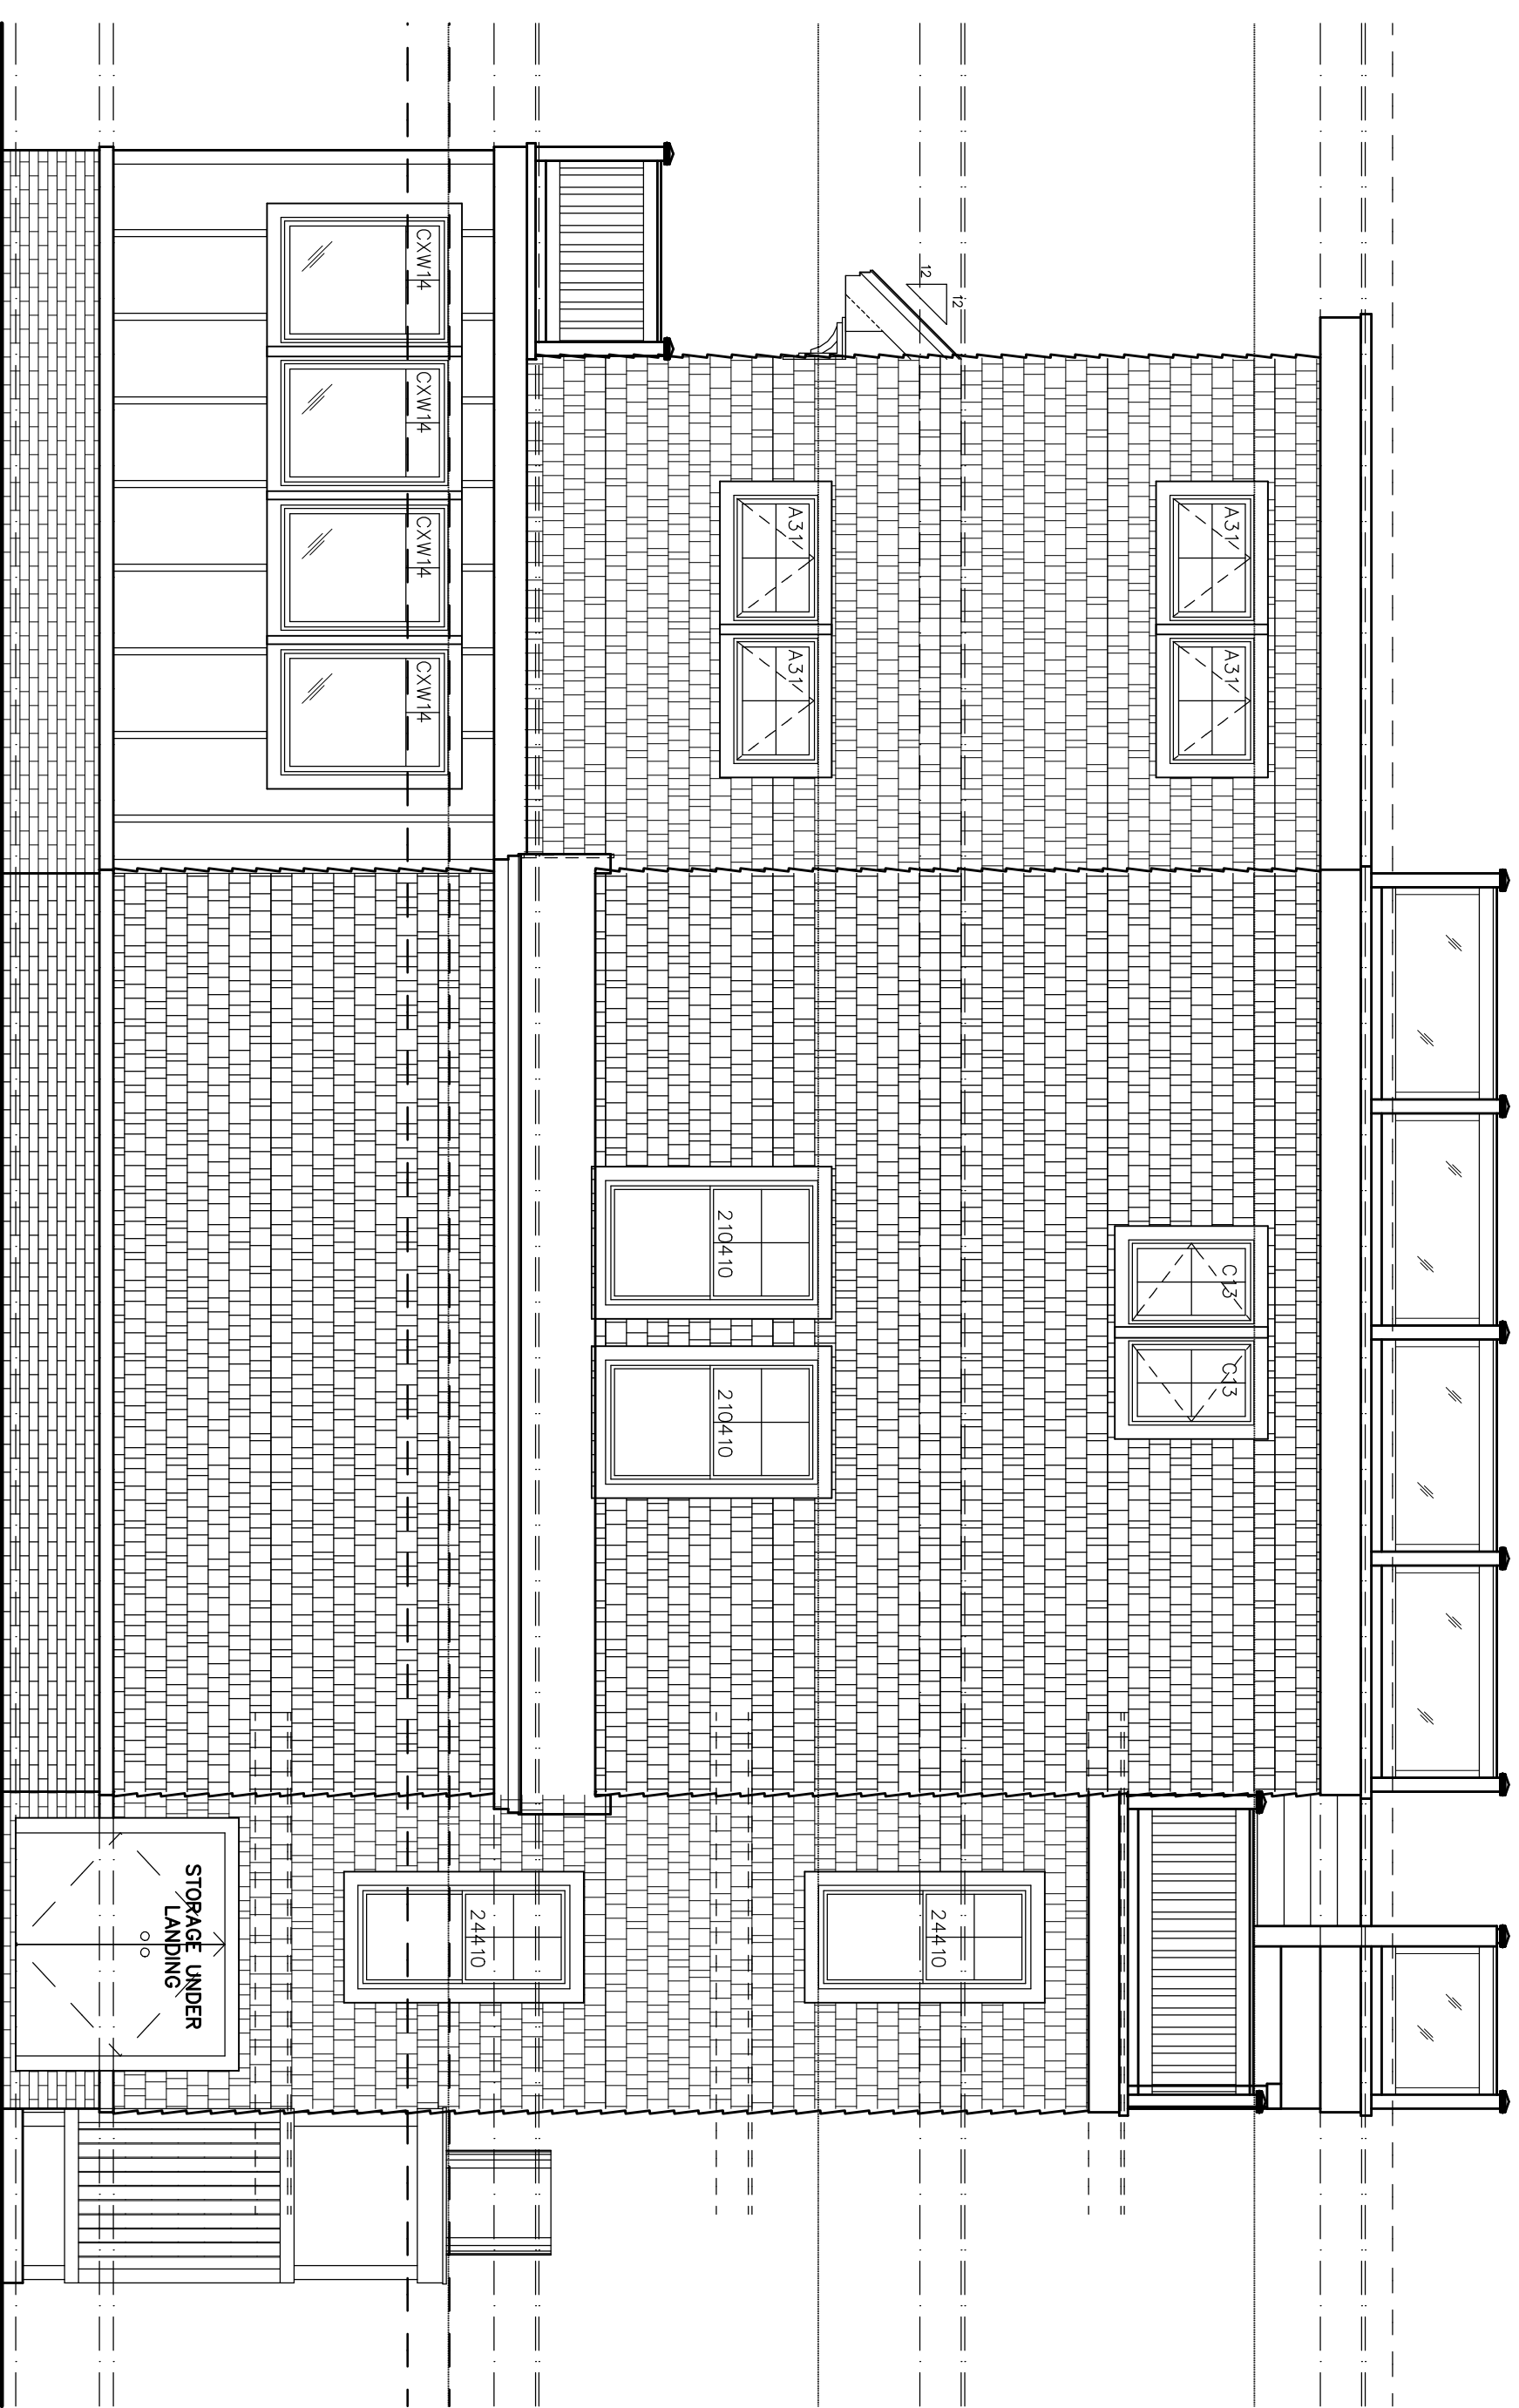

3 Left Side Elevation
A4 SCALE: 1/4" = 1'-0"

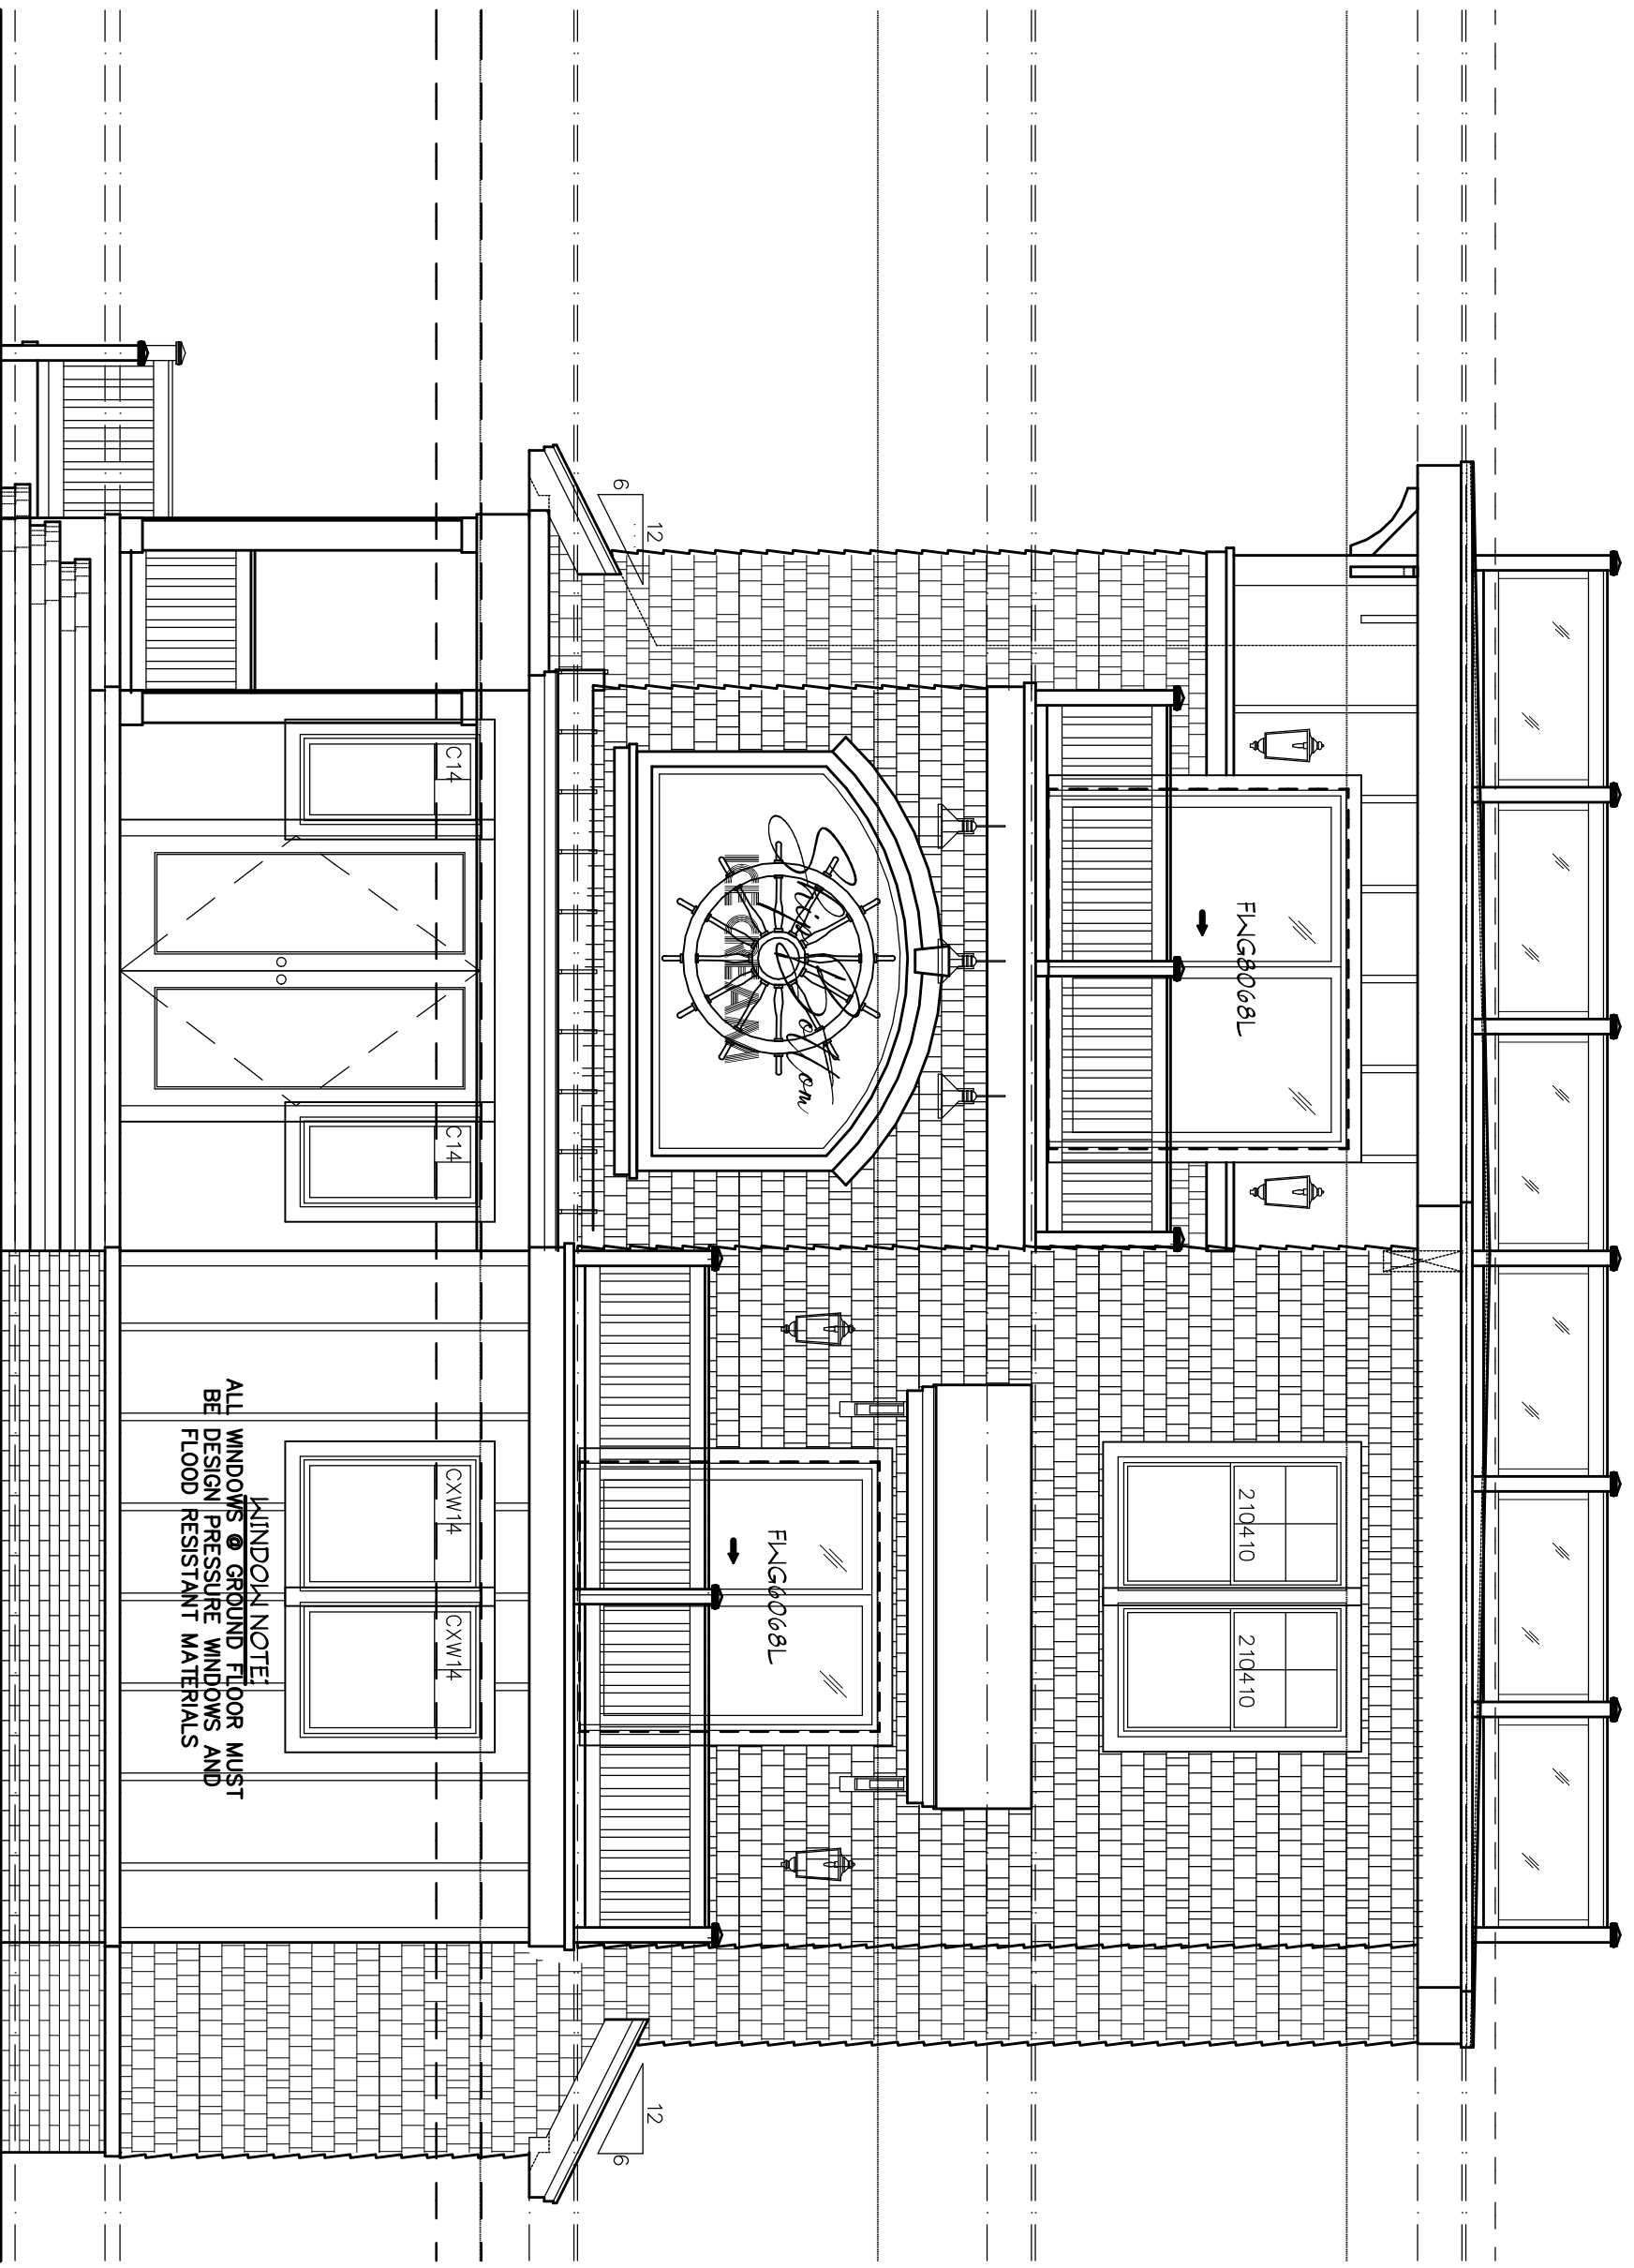

4 Right Side Elevation
A4 SCALE: 1/4" = 1'-0"

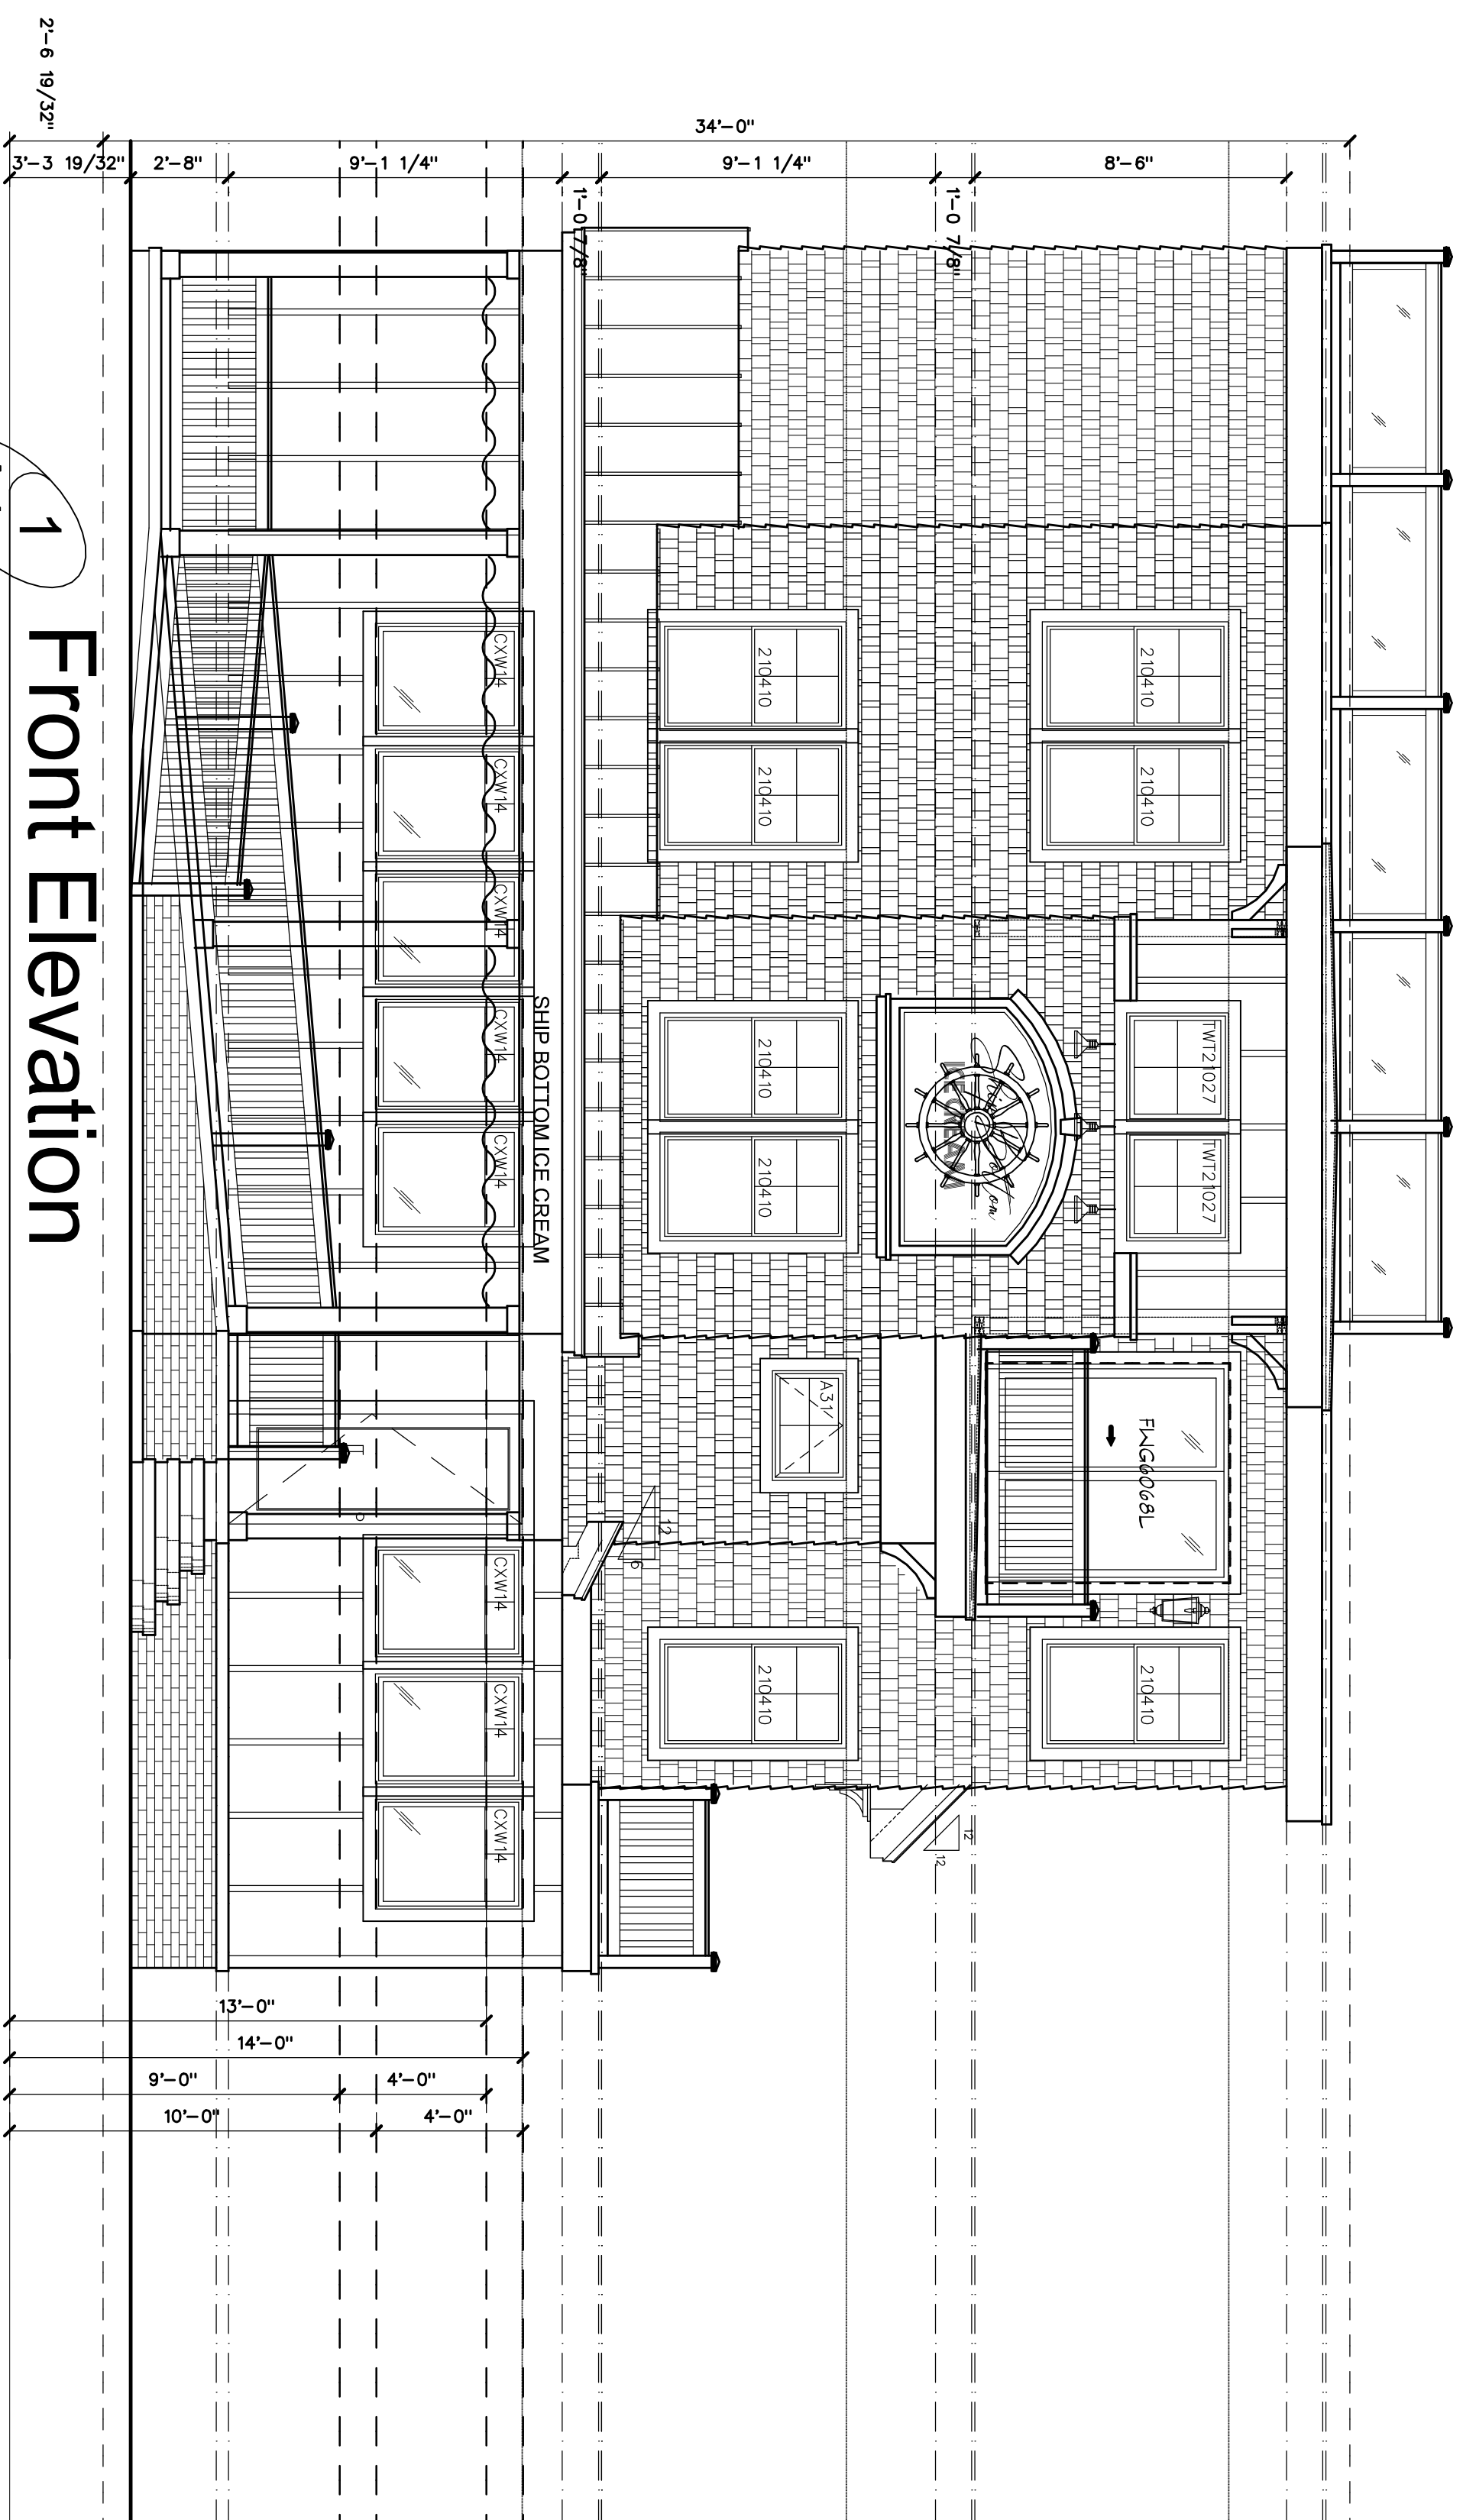

1 Front Elevation
A4 SCALE: 1/4" = 1'-0"

COPYRIGHT 2025 MICHAEL PAGNOTTA ARCHITECT P.C.
MICHAEL PAGNOTTA ARCHITECT P.C. EXPRESSLY RESERVES ITS COPYRIGHT IN THESE PLANS AND DRAWINGS. THESE PLANS AND DRAWINGS ARE NOT TO BE REPRODUCED IN ANY MANNER, THE U.S. STATE BOARD OF ARCHITECTS SHALL BE IMMEDIATELY NOTIFIED OF ANY VIOLATIONS AND OR COPYRIGHT INFRINGEMENTS.

