



**BAY ELEVATION**

SCALE: 1/4"=1'-0"

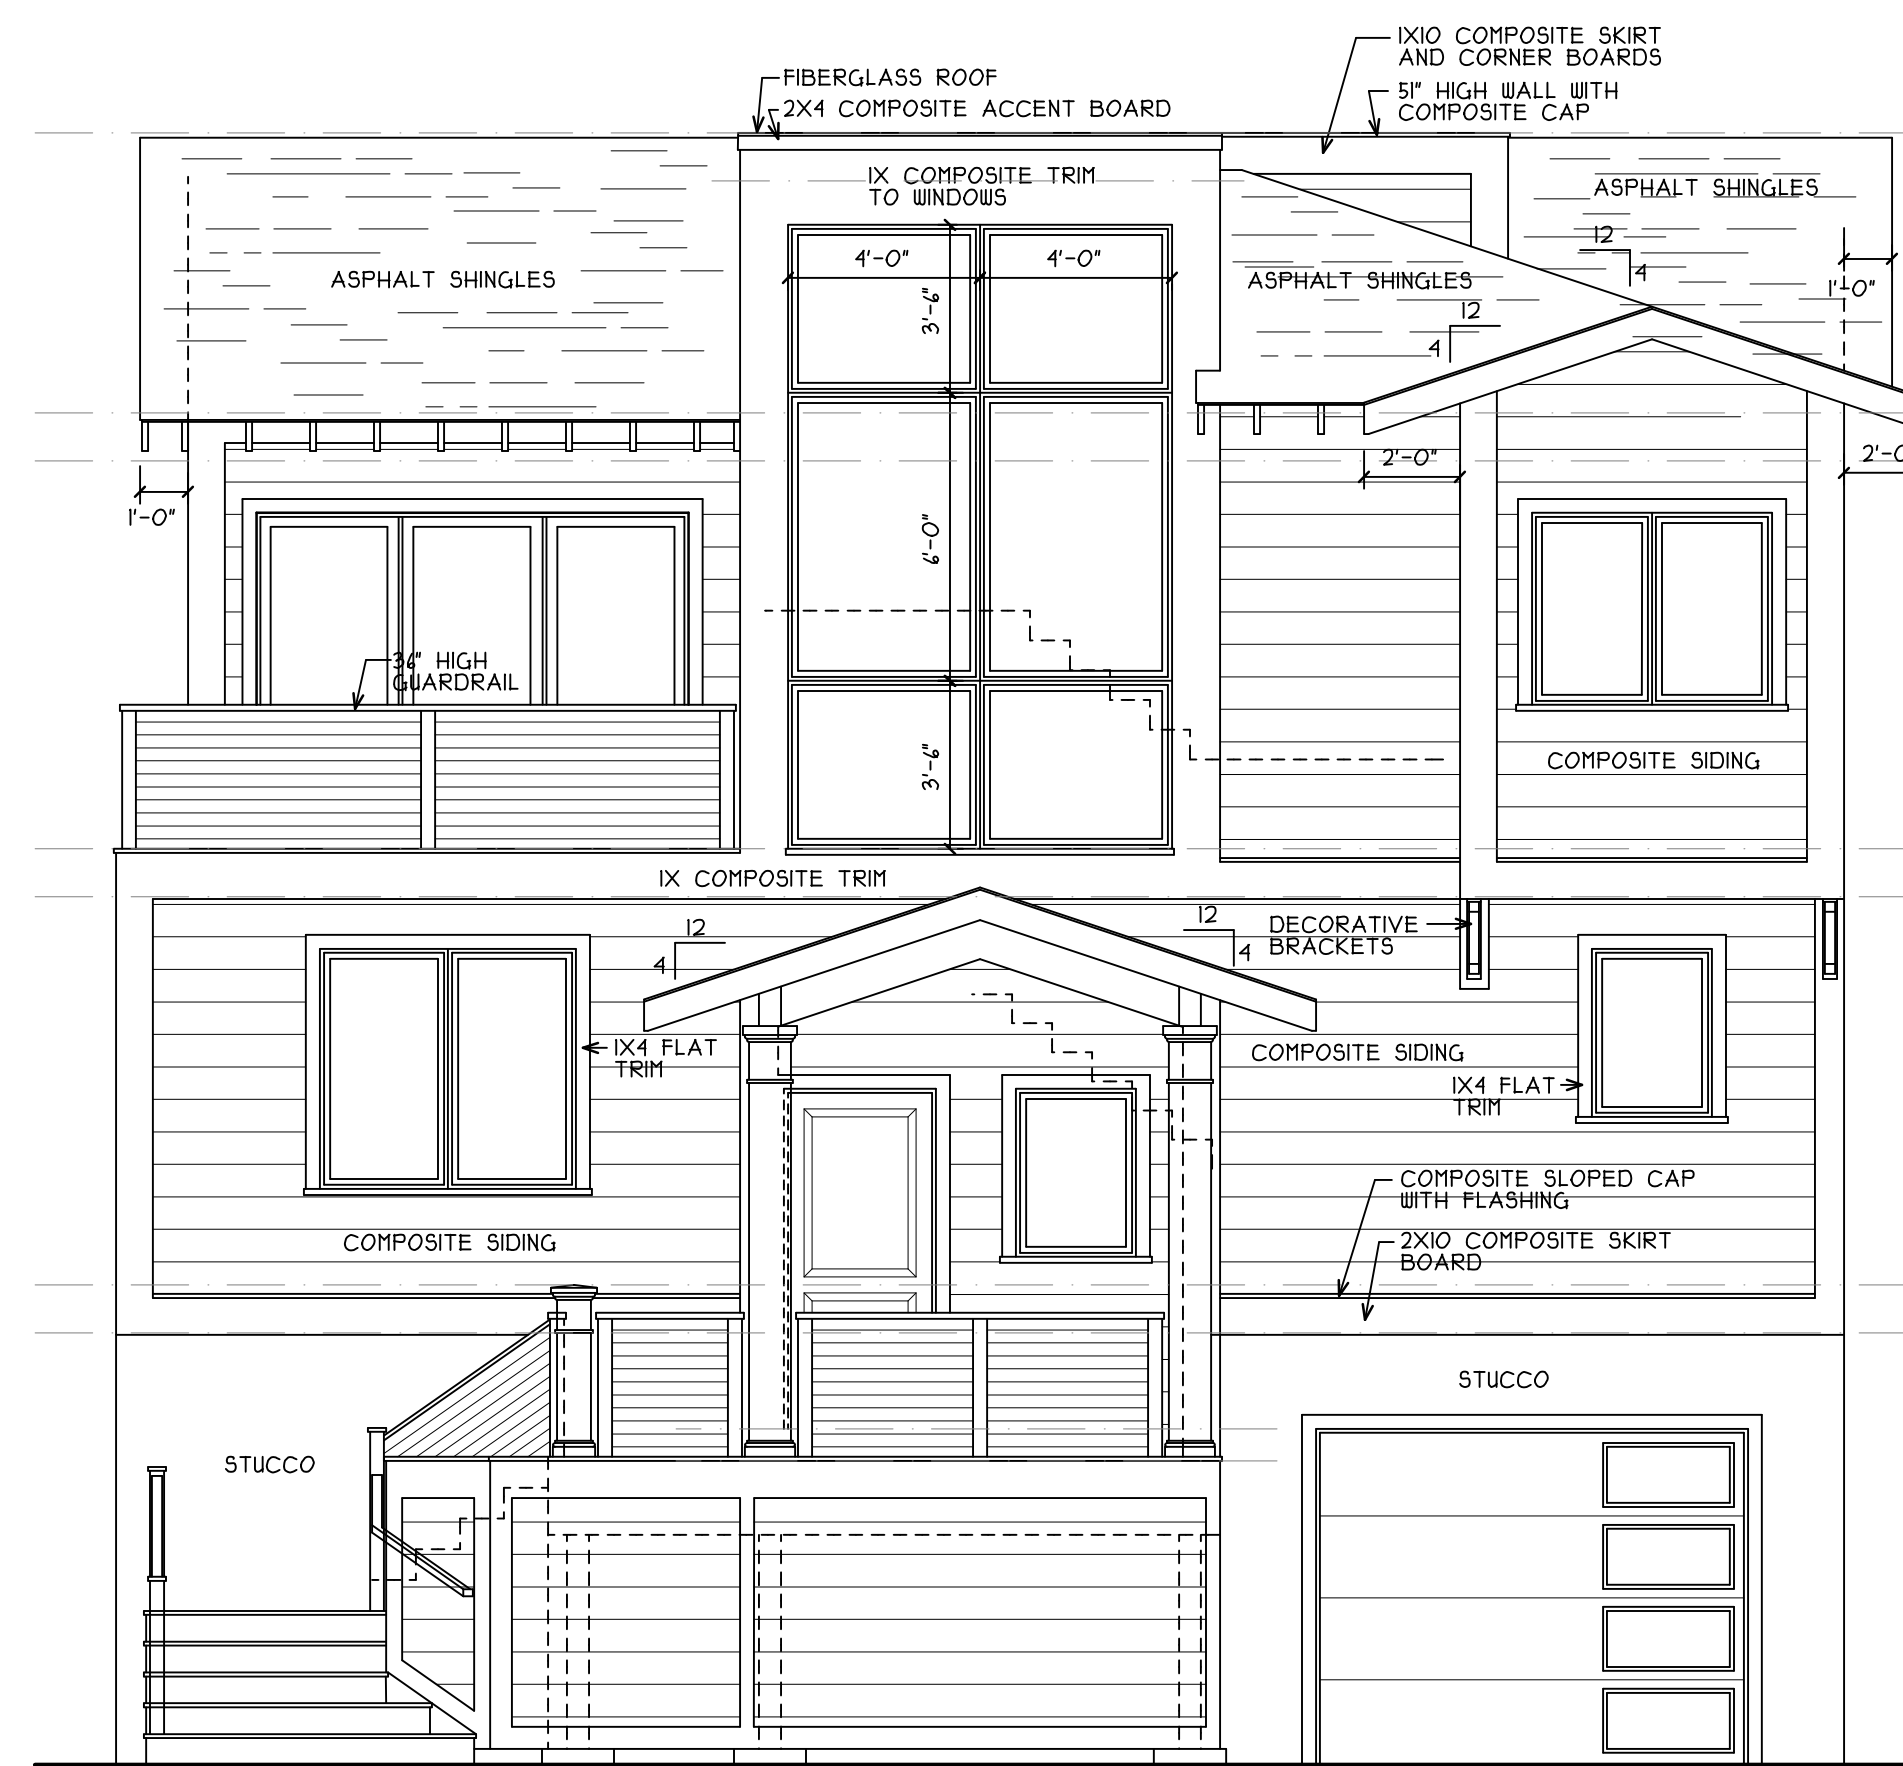


**STREET ELEVATION**

SCALE: 1/4"=1'-0"

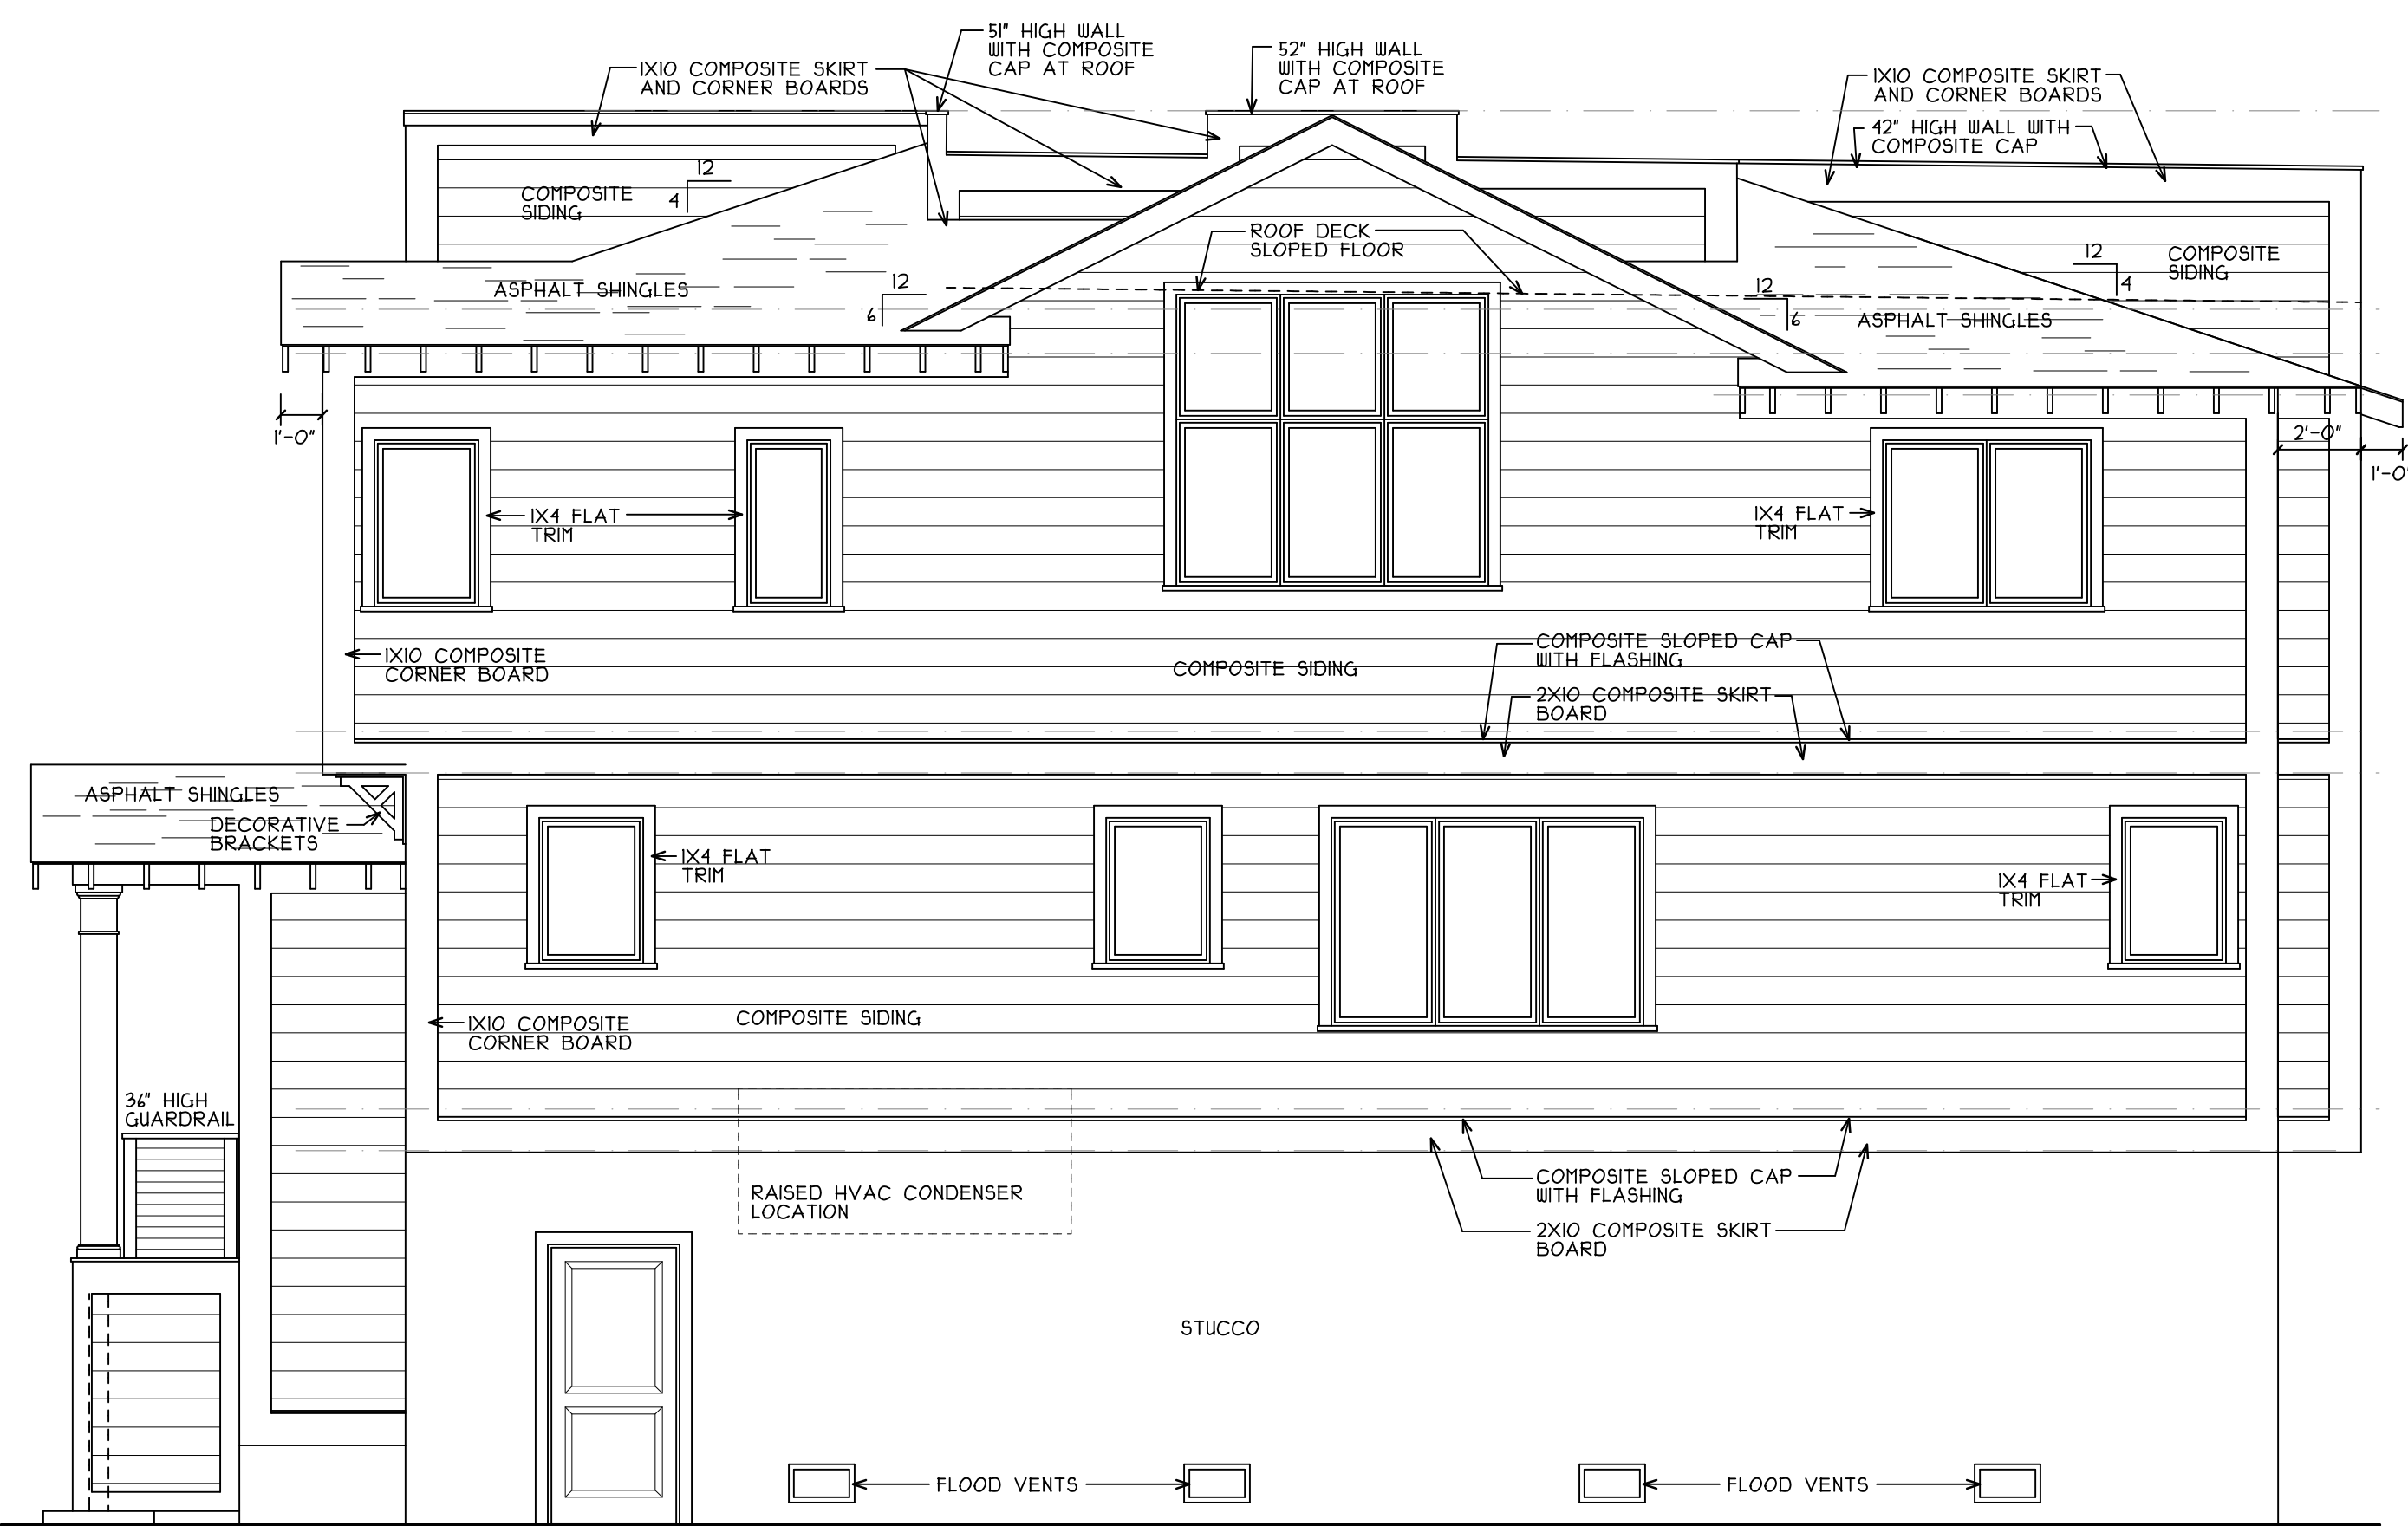

**SIDE ELEVATION**

SCALE: 1/4"=1'-0"

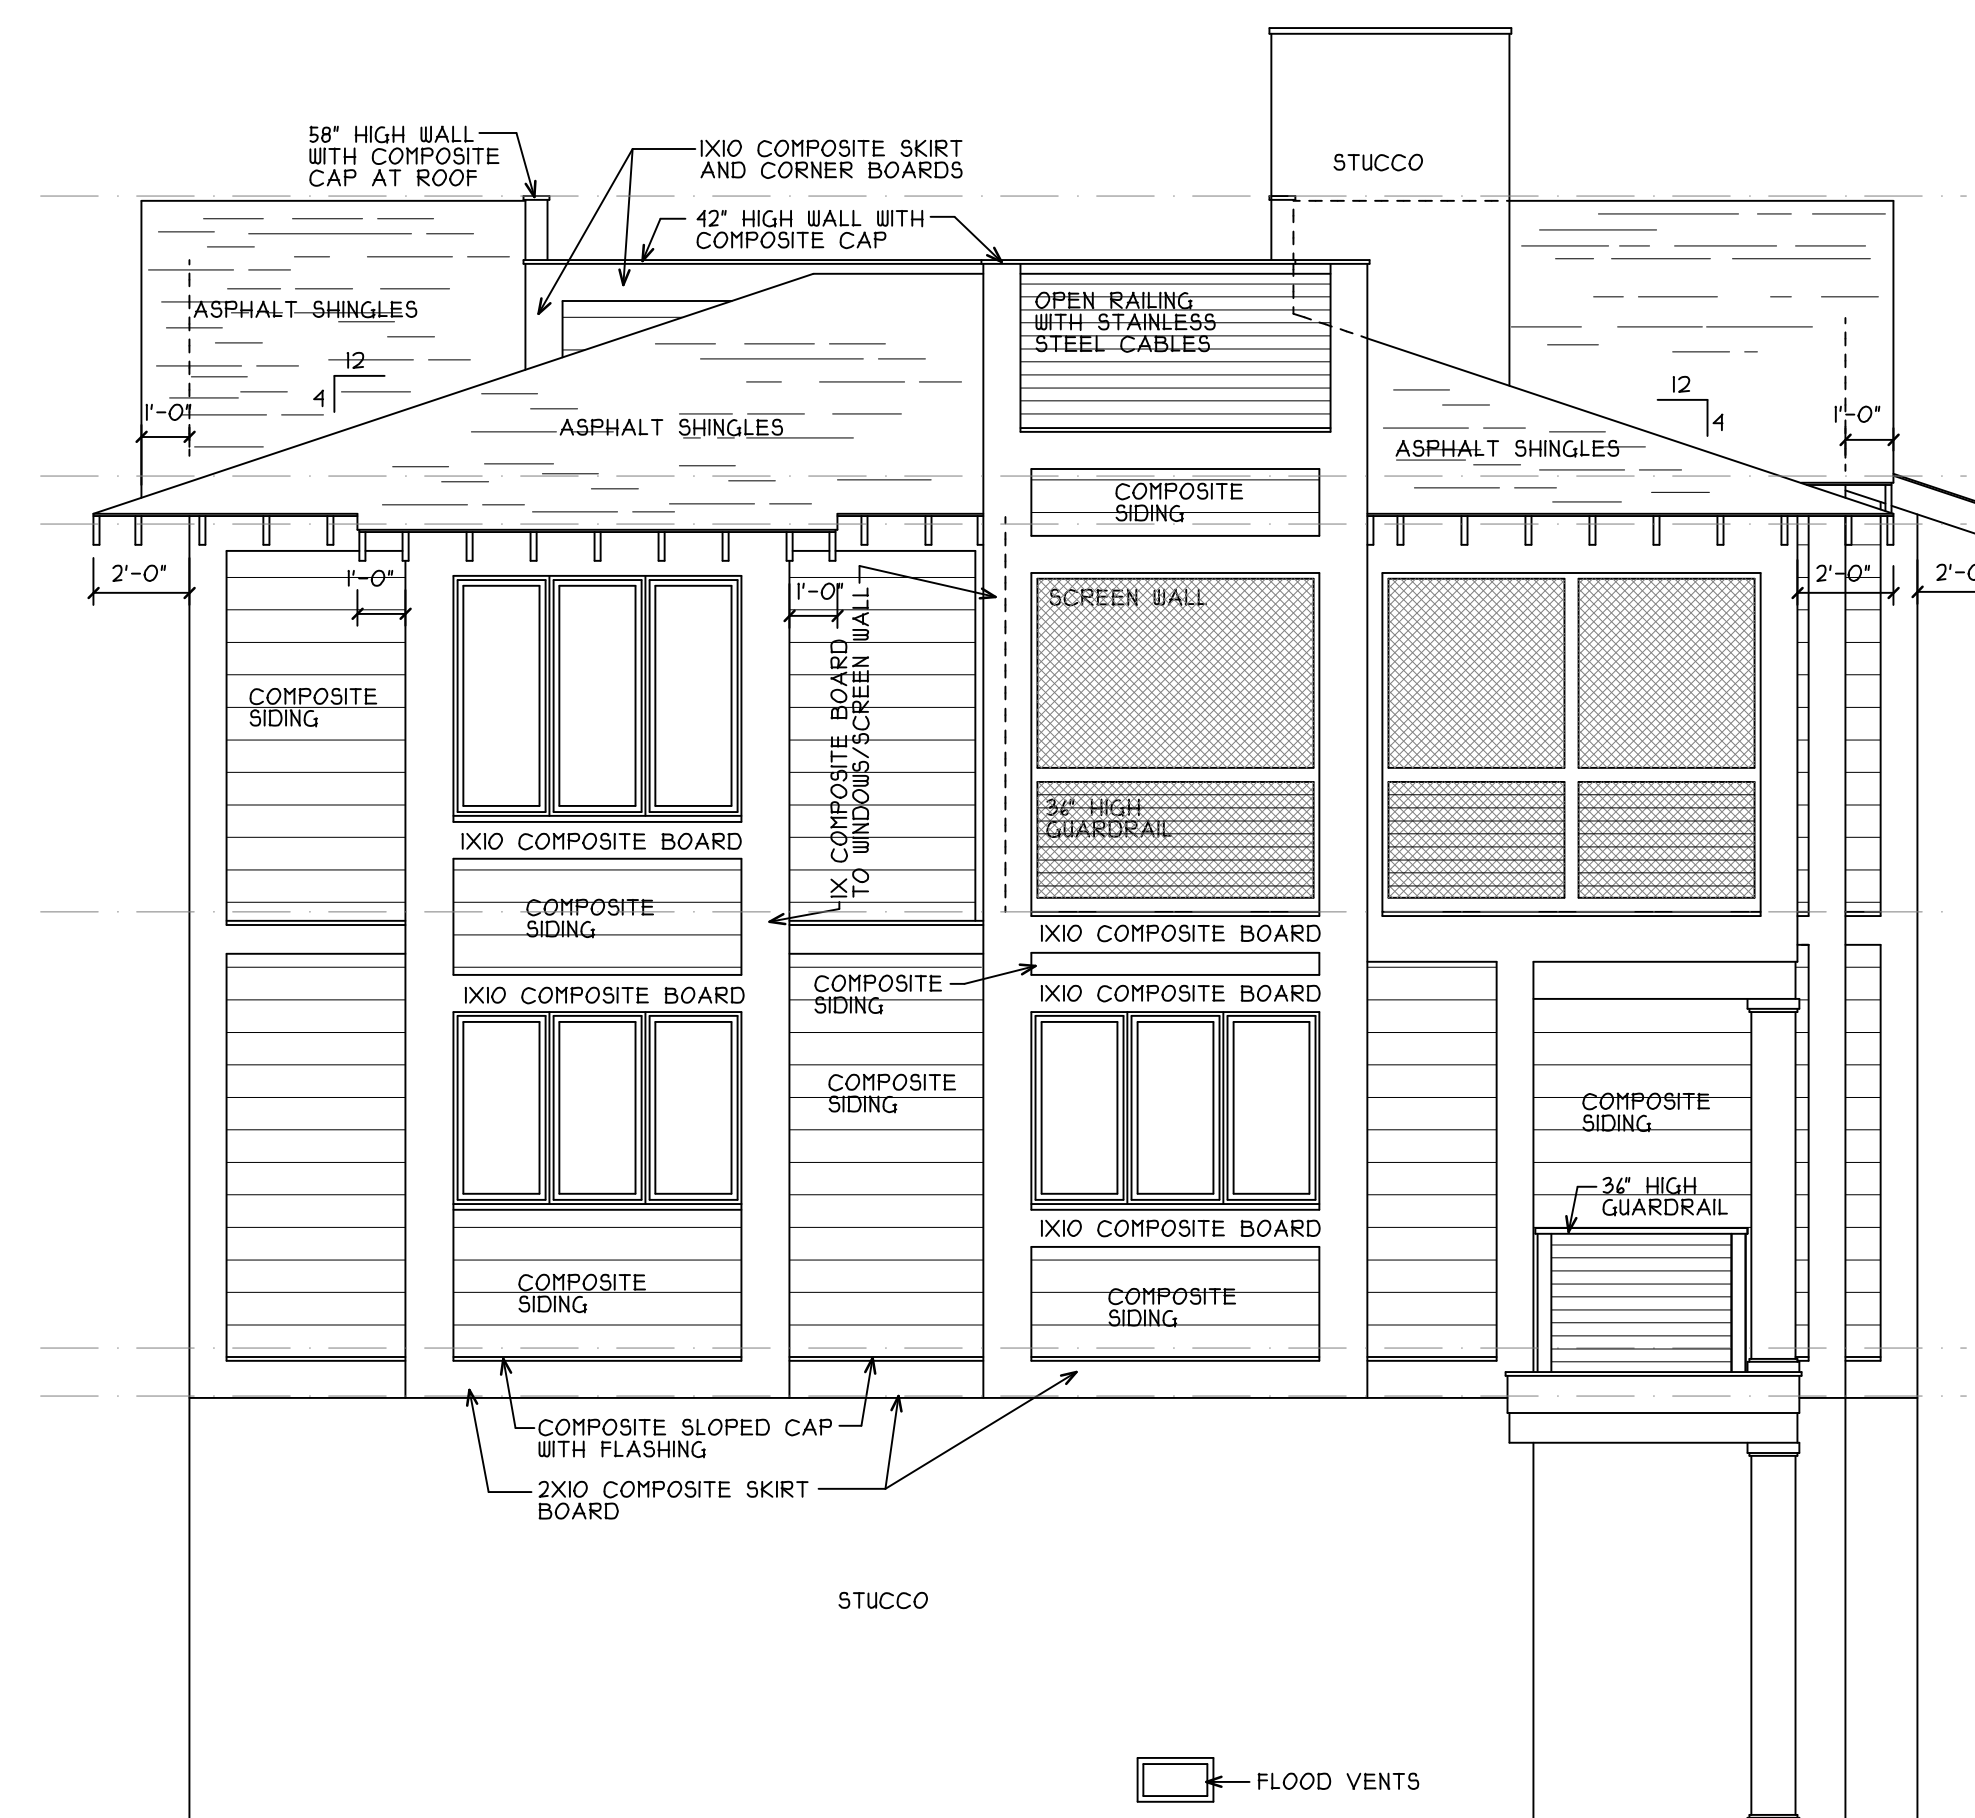

**REAR ELEVATION**

SCALE: 1/4"=1'-0"

CUSTOM HOME FOR MR. & MRS. CURRAN  
AT 31 WEST BAYBERRY DRIVE, LONG BEACH TOWNSHIP,  
OCEAN COUNTY, NEW JERSEY

**CURRAN RESIDENCE**



BUILDING  
ELEVATIONS

**R. A. HOFFMAN ARCHITECTS INC.**  
WWW.HOFFMAN-ARCHITECTS.COM  
55 PLANK AVENUE, PAOLI, PA 19301  
(610) 889-0660 FAX (610) 889-0663

CONTRACTOR SHALL VERIFY DIMENSIONS AT THE SITE AND REPORT ALL DISCREPANCIES IN DIMENSIONS TO ARCHITECT BEFORE PROCEEDING. ALL UNLASED DRAWINGS ARE VOID AND NOT FOR CONSTRUCTION. ARCHITECT'S WRITTEN PERMISSION, DO NOT SCALE THIS DRAWING.

REVISED	REMARKS	DATE	FILE NO.	PROJECT NO.
DWG. NO. <b>A-3</b>		ISSUE DATE: 09 MAR 2026	FILE NO.	PROJECT NO. 202592