



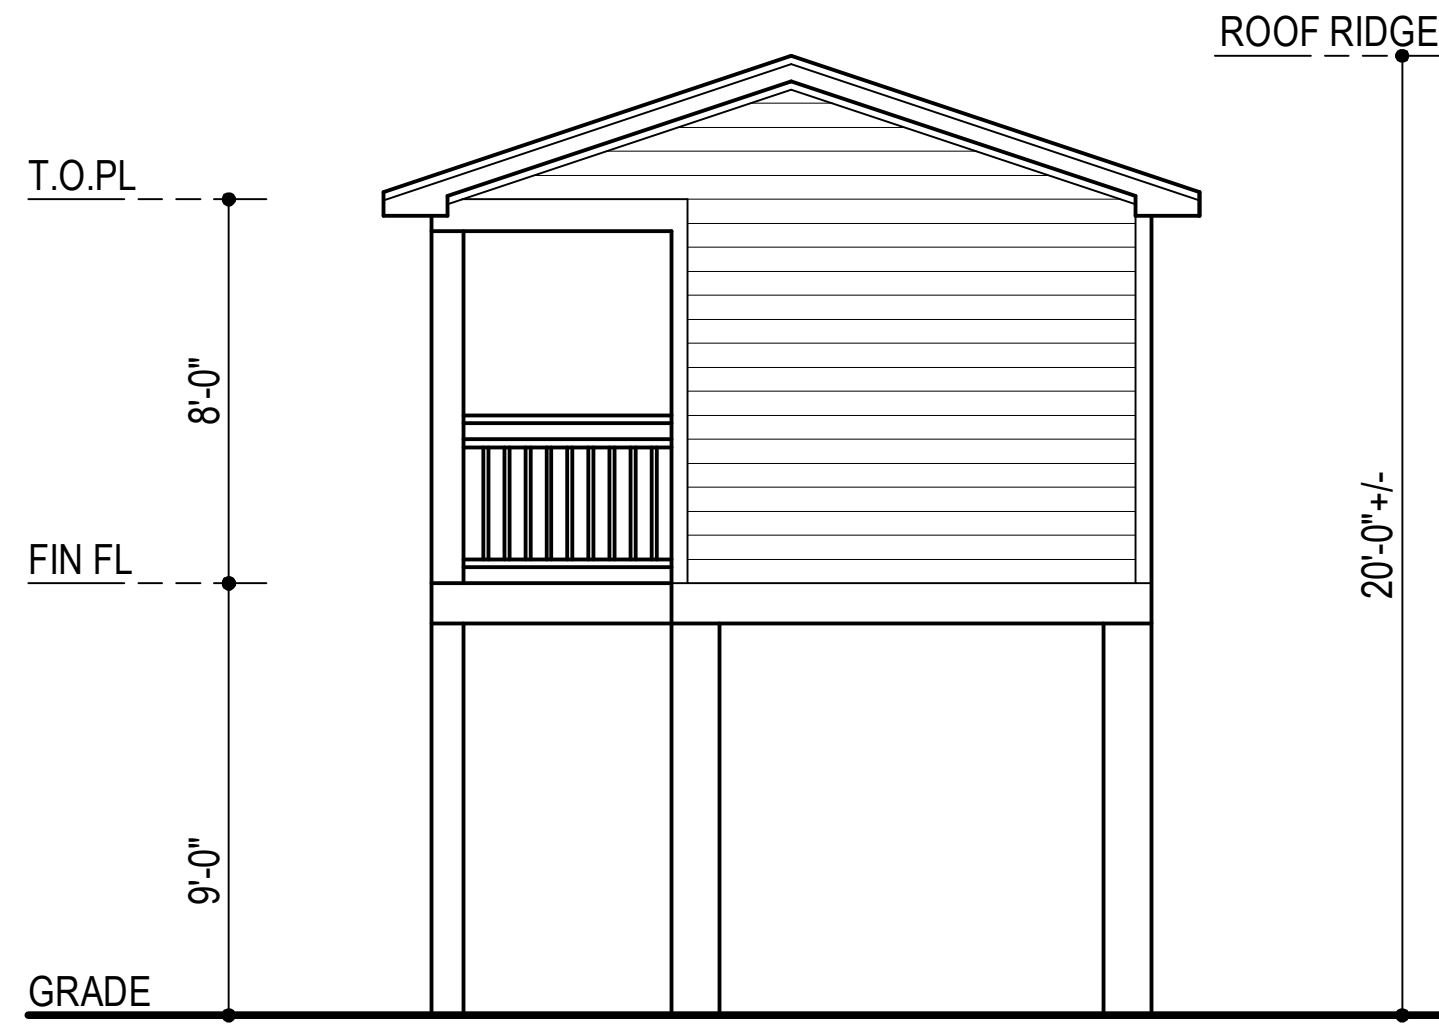


PARKING LOT ELEVATION
SCALE : 1/4"=1'-0"

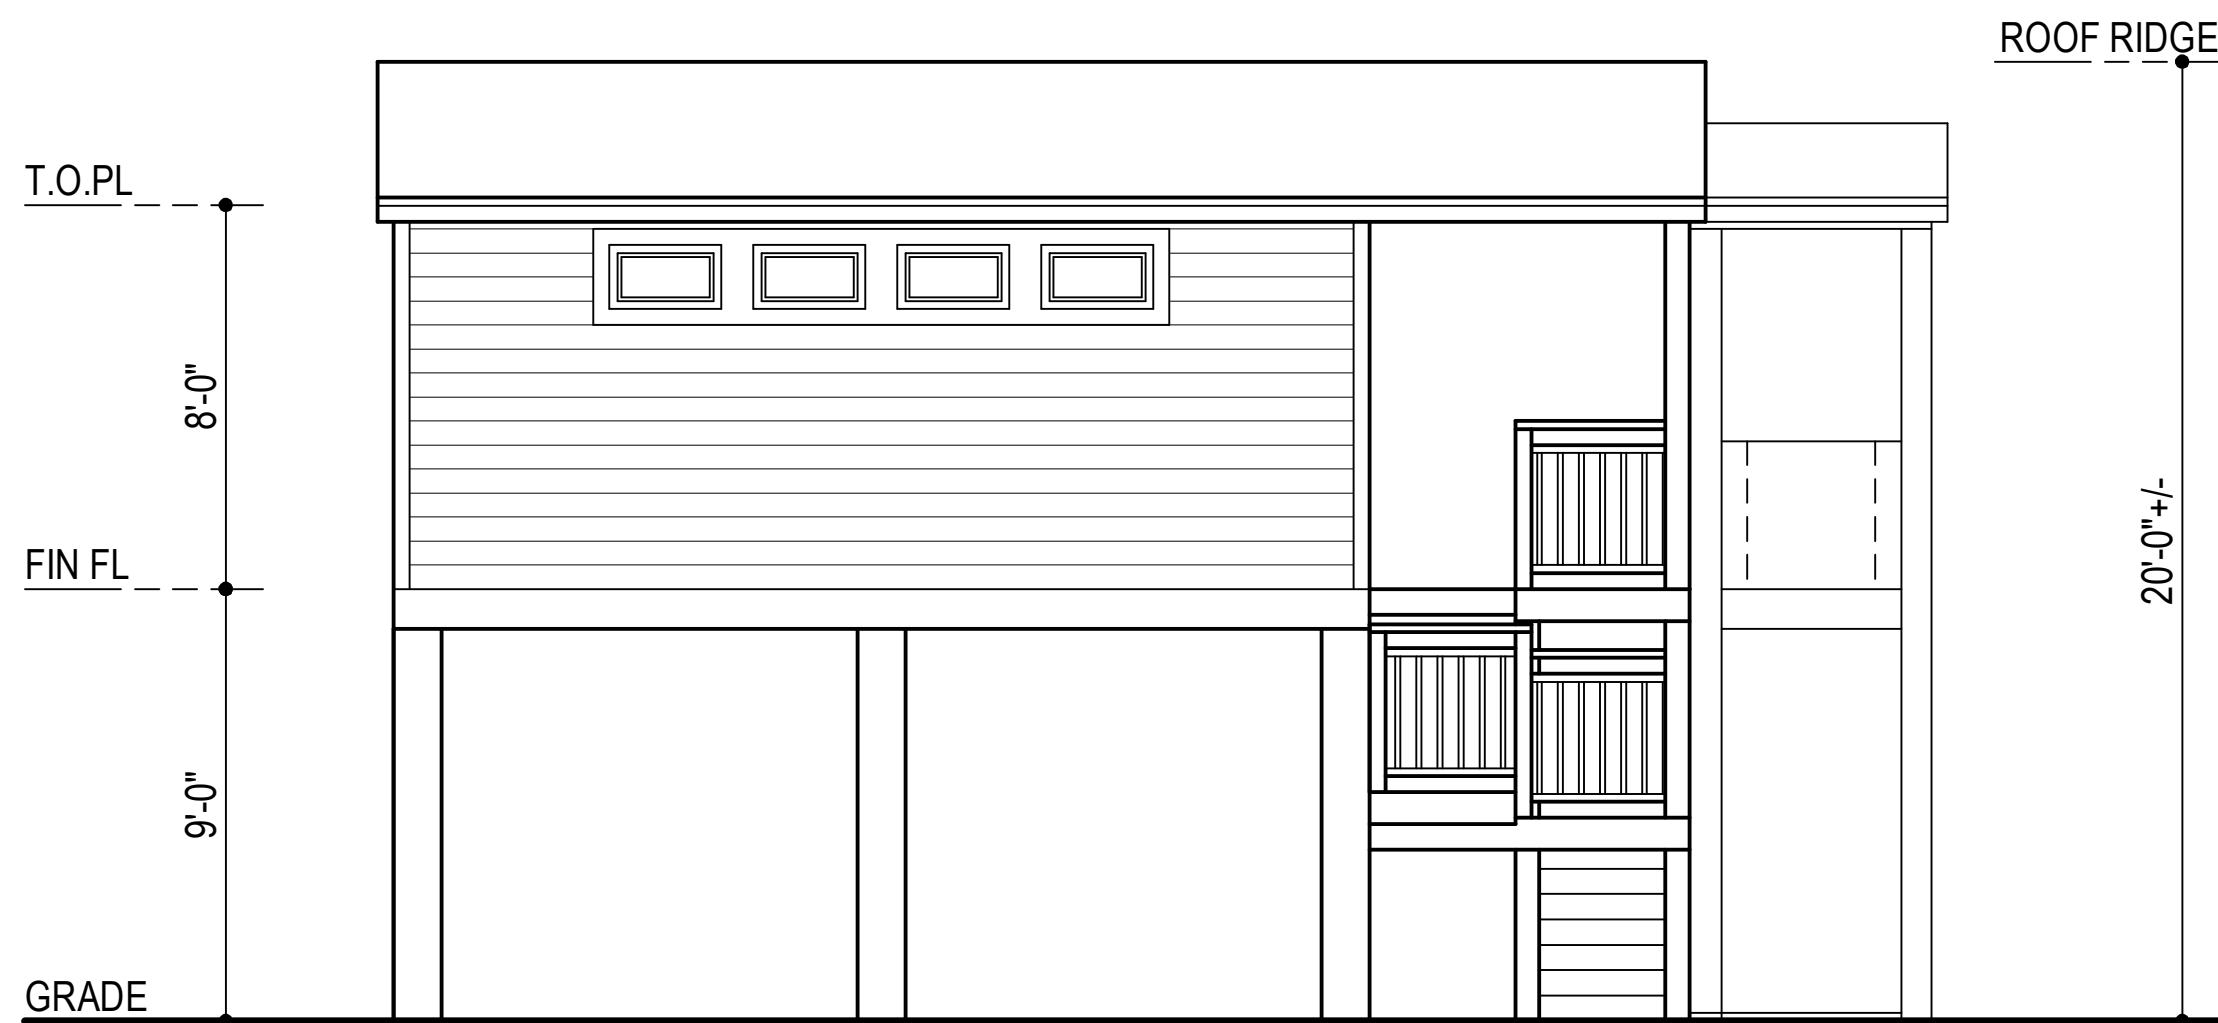


LEFT SIDE ELEVATION
SCALE : 1/4"=1'-0"




STREET ELEVATION
SCALE : 1/4"=1'-0"

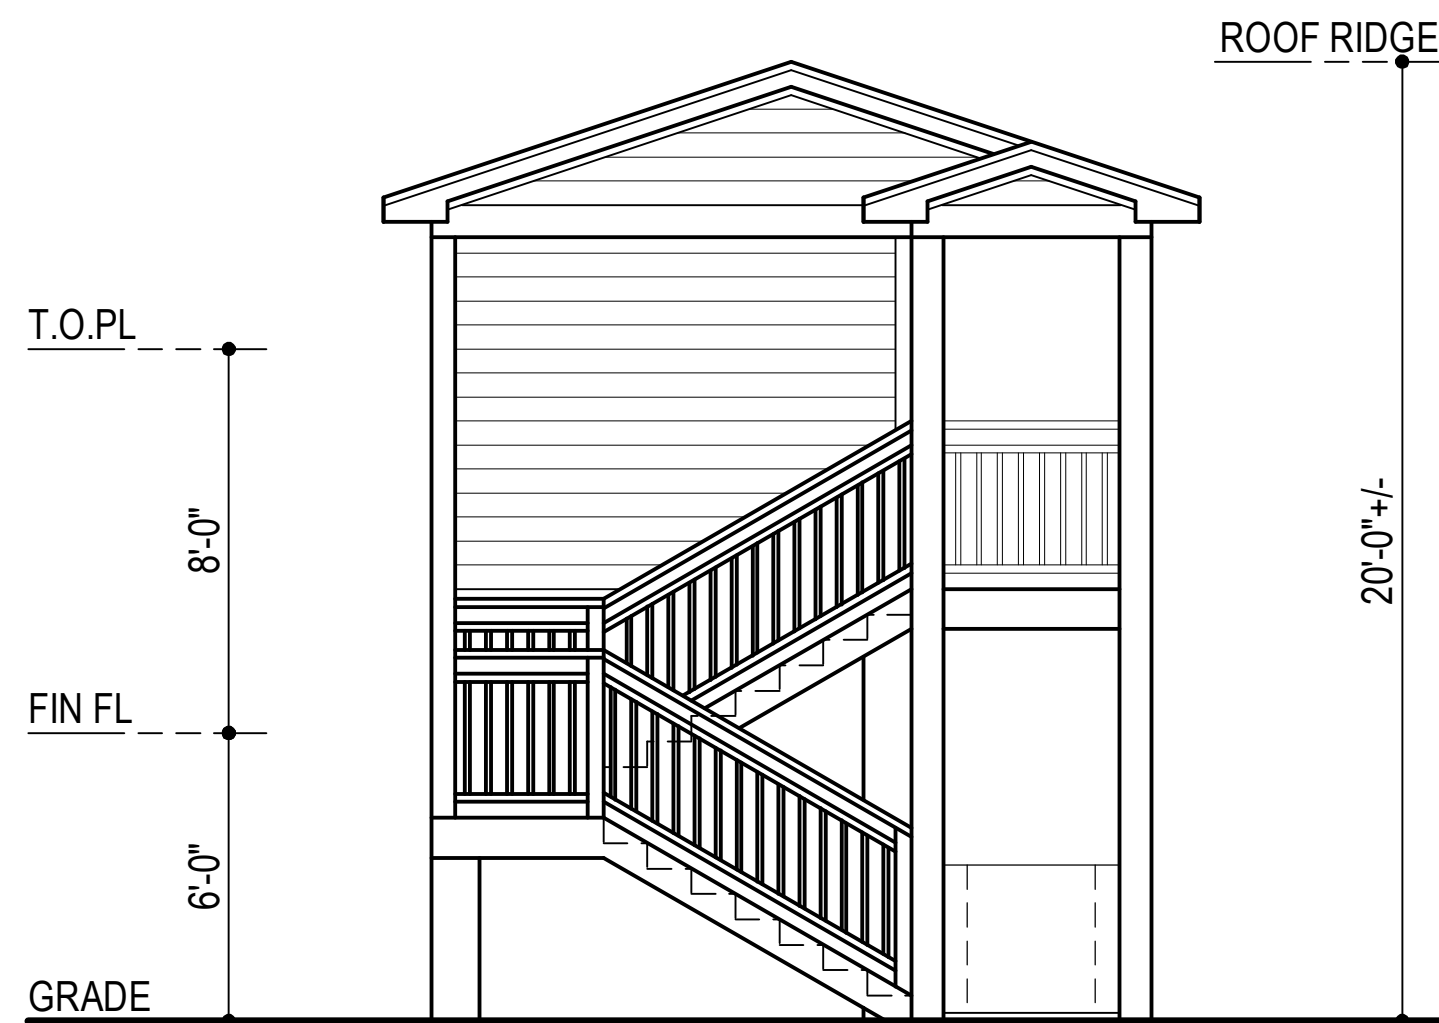

RIGHT SIDE ELEVATION
SCALE : 1/4"=1'-0"

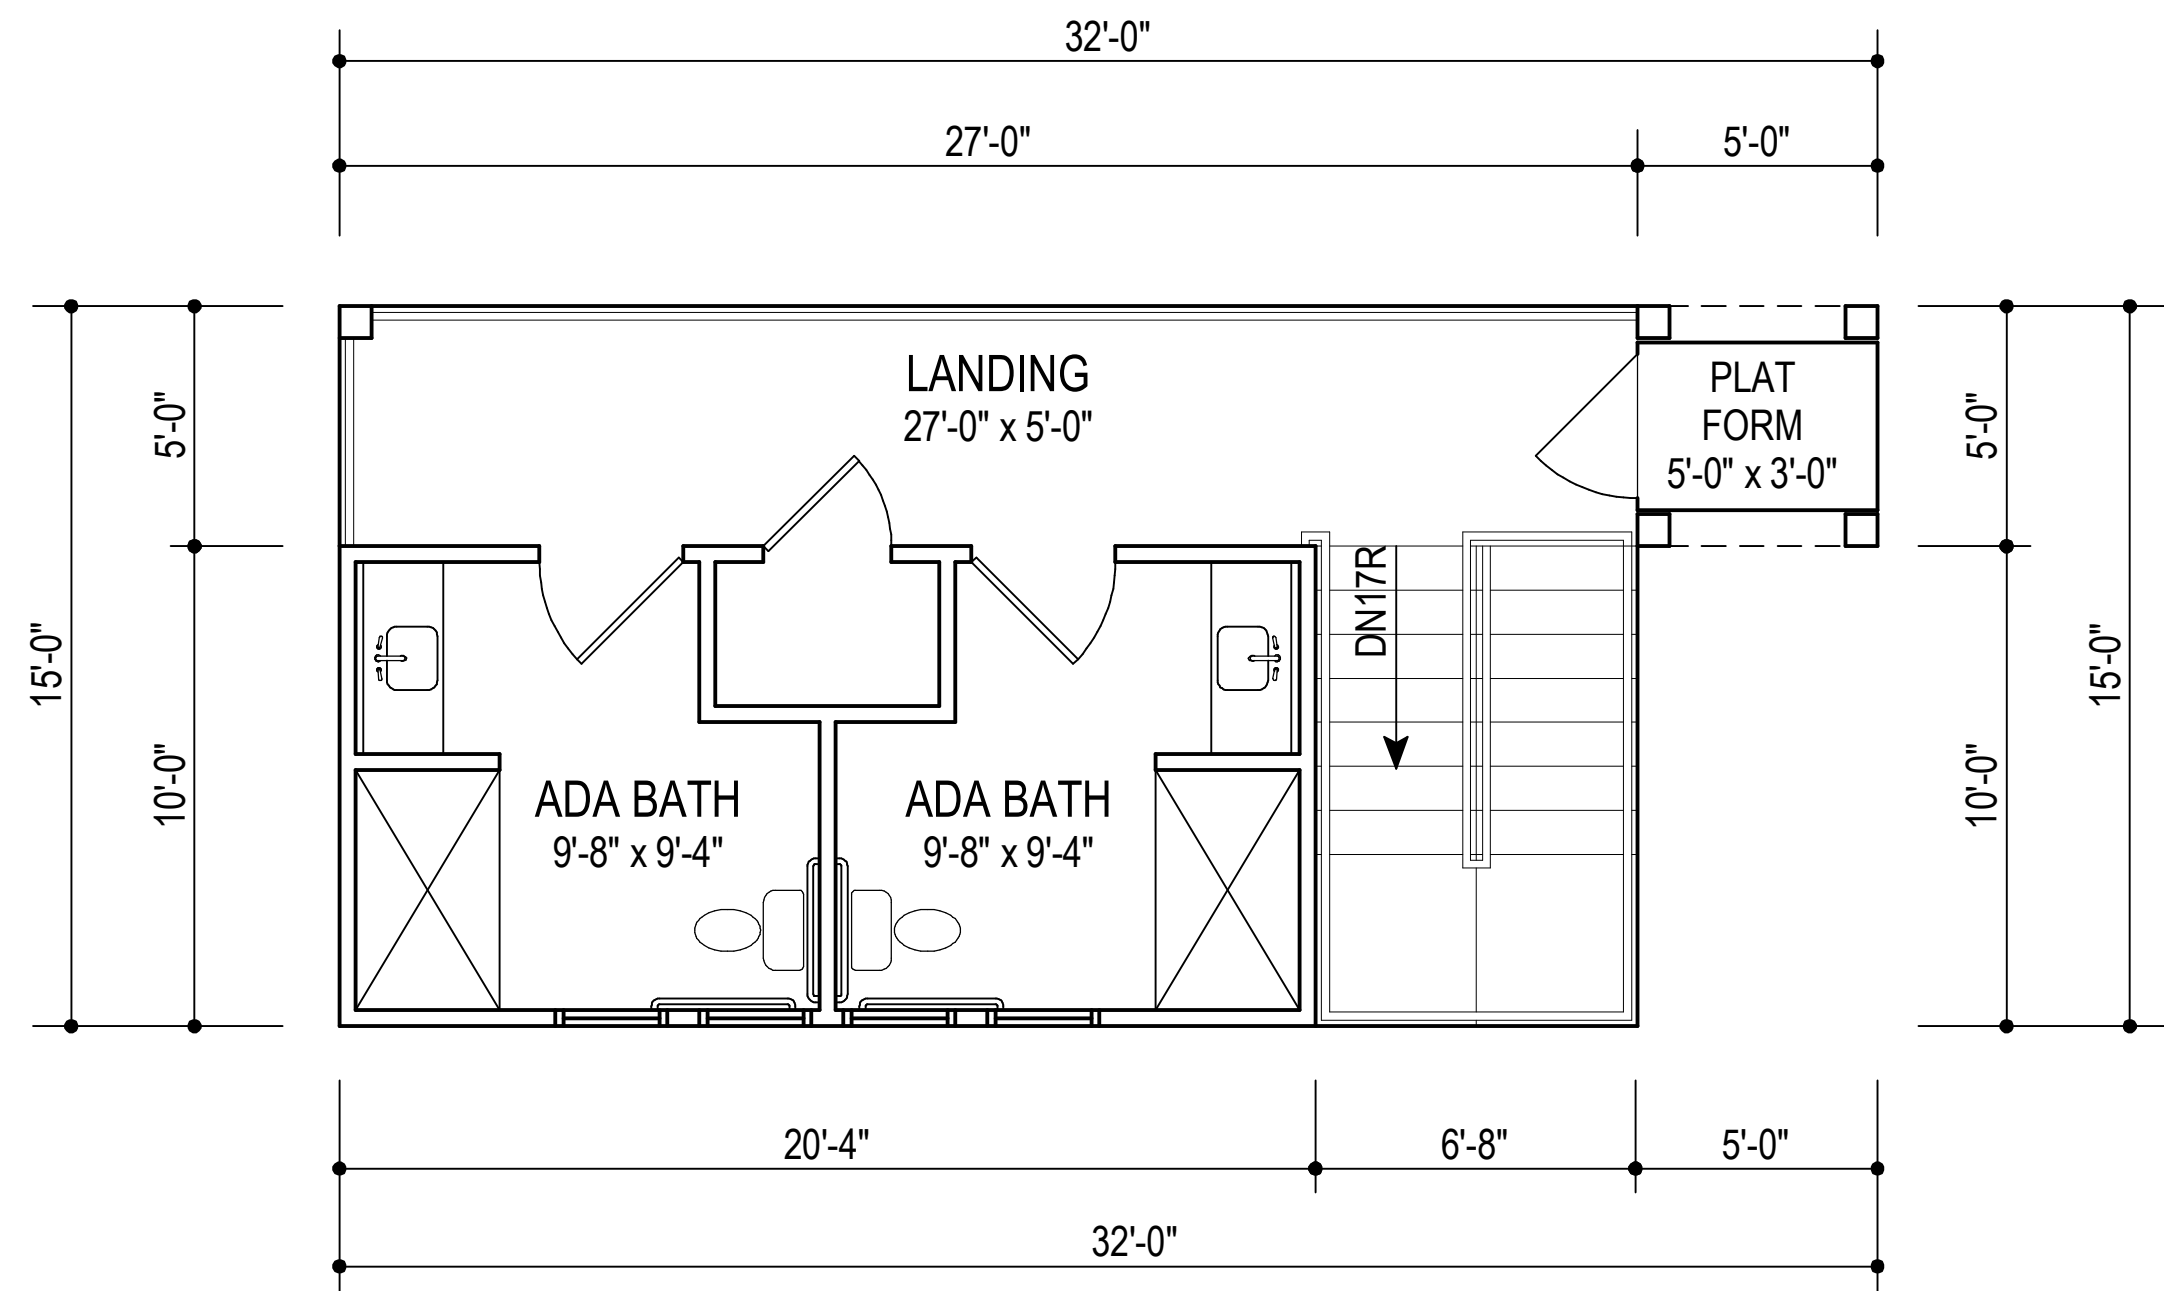

FLOOR PLAN
SCALE : 1/4"=1'-0"

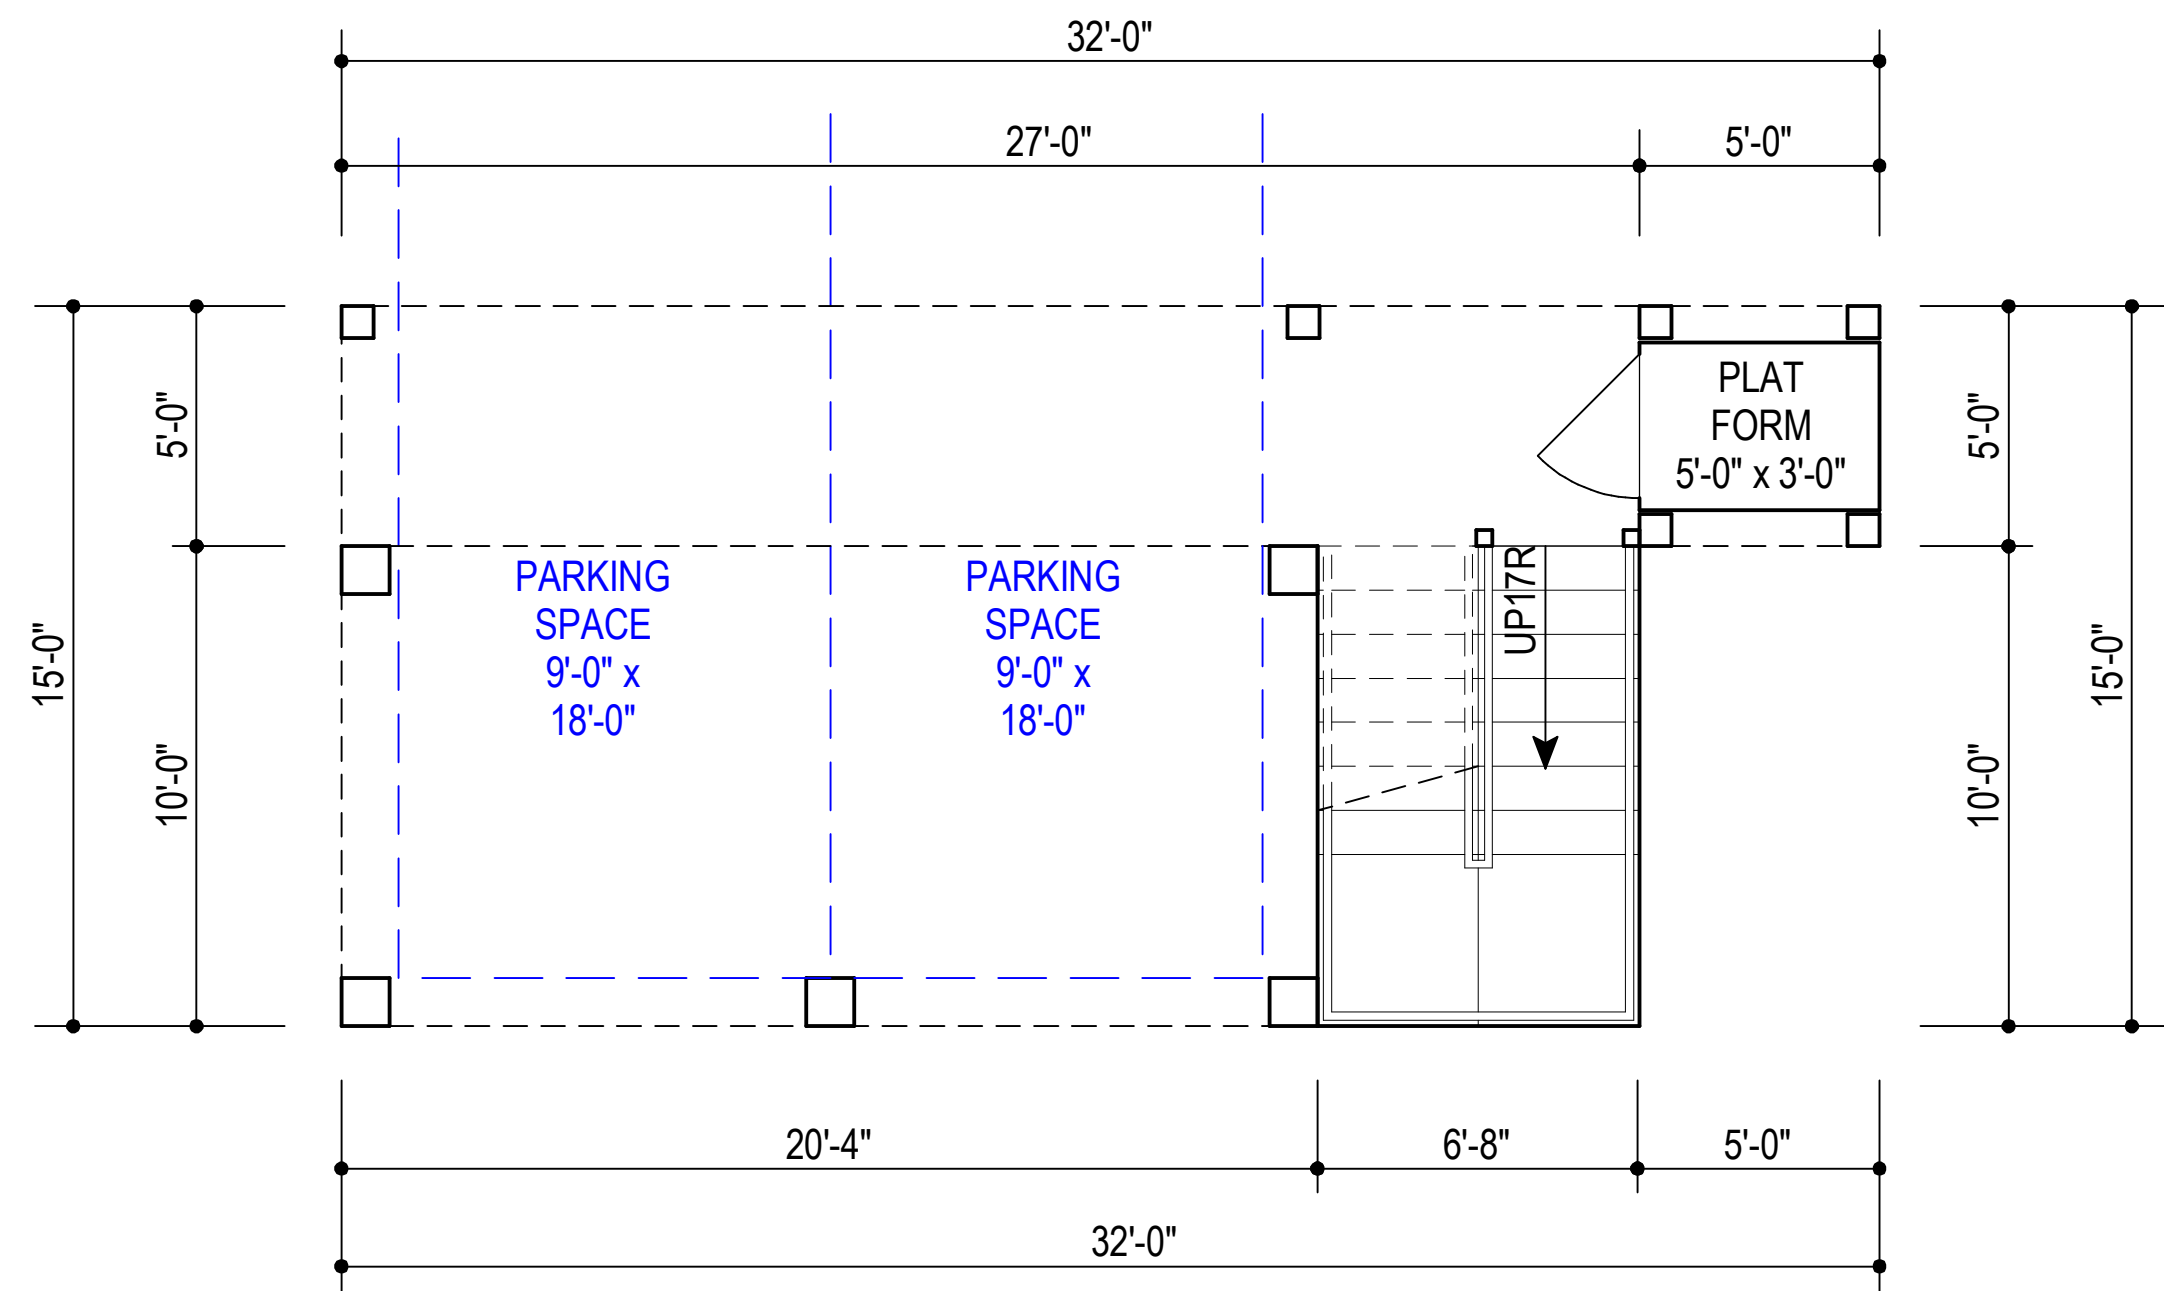

GROUND LEVEL PLAN
SCALE : 1/4"=1'-0"

PROPOSED RESTROOM
FACILITY

BLOCK 6.25, LOT 1 AND 1.01 UNIT 9
W. SOUTH 31ST STREET
LONG BEACH TWP, NJ

RALPH L FINELLI ARCHITECT
P.O. BOX 144
SERGEANTSVILLE NJ 08557
PH 908 581 0757
RLFINELLIARCHITECT@GMAIL.COM

NJ LIC 08923
PA LIC RA-012295-B

06/25/2024
08/22/2024
09/14/2024
01/12/2025
12/12/2025

ARCH JOB 24116

SHEET A1