

JOB#  
2025-041

DATE:  
05-26-2026  
REVISED:

THE TATEOSSIAN RESIDENCE  
LOT:15 BLOCK:14.02 30 W WINIFRED AVE.  
LONG BEACH TWP., NEW JERSEY 08008



HAND-DRIVEN ARCHITECT  
128 BARTLETT AVE., WEST CREEK, NEW JERSEY 08092

609.879.6264




NJ 21A02091600


PROGRESS DRAWINGS

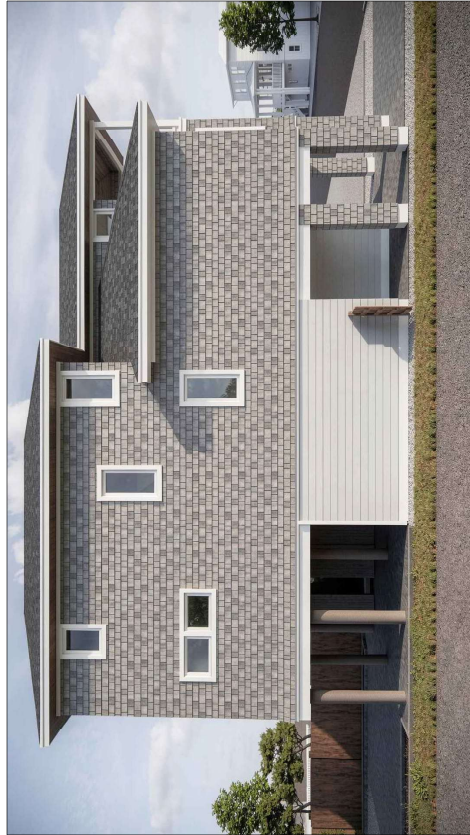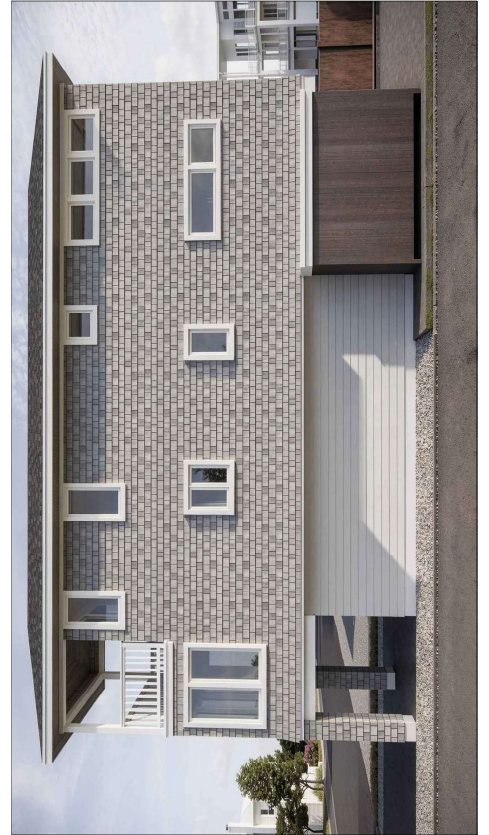

DIMENSION NOTE:  
DO NOT SCALE  
DIMENSIONS IN FIELD @  
REVIEW W/ ARCHITECT AS  
REQUIRED

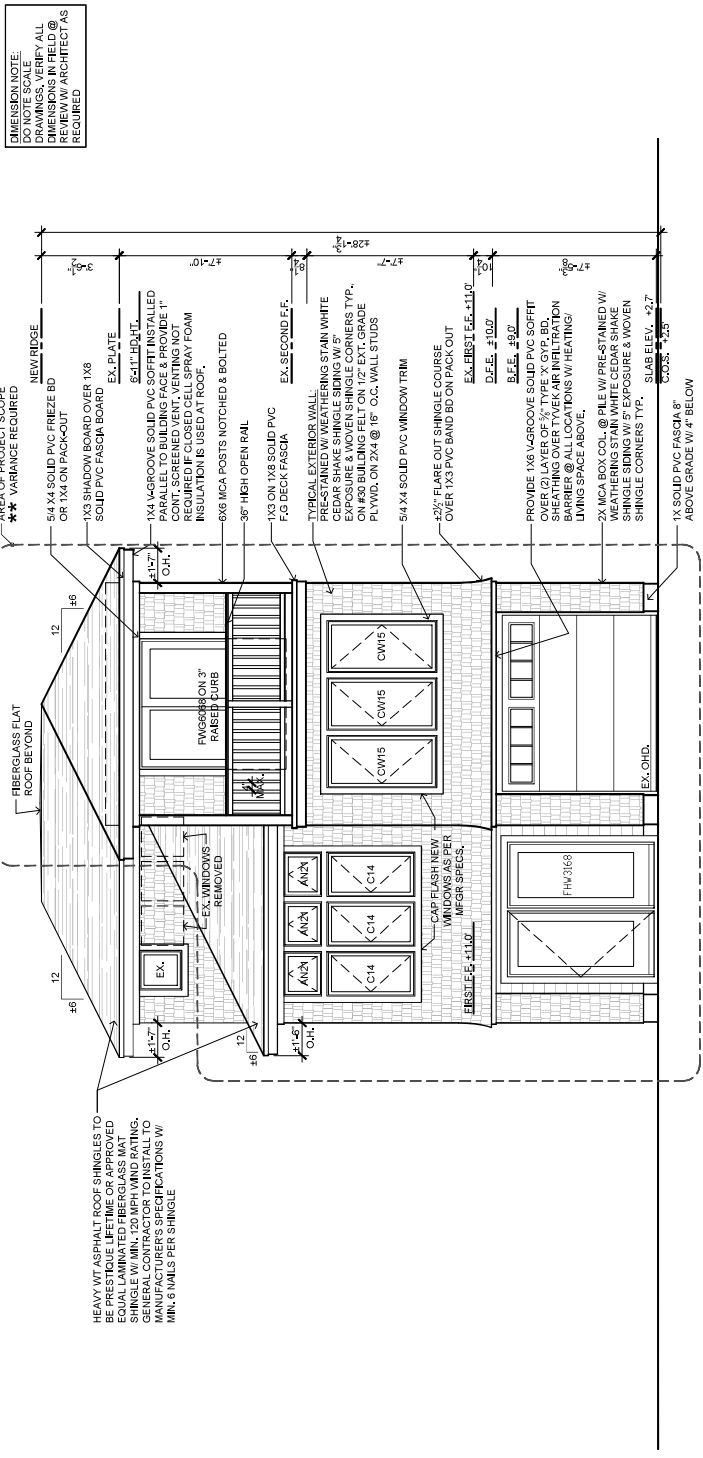


**MOD. NORTH ELEVATION**  
SCALE: 1/4"=1'-0"

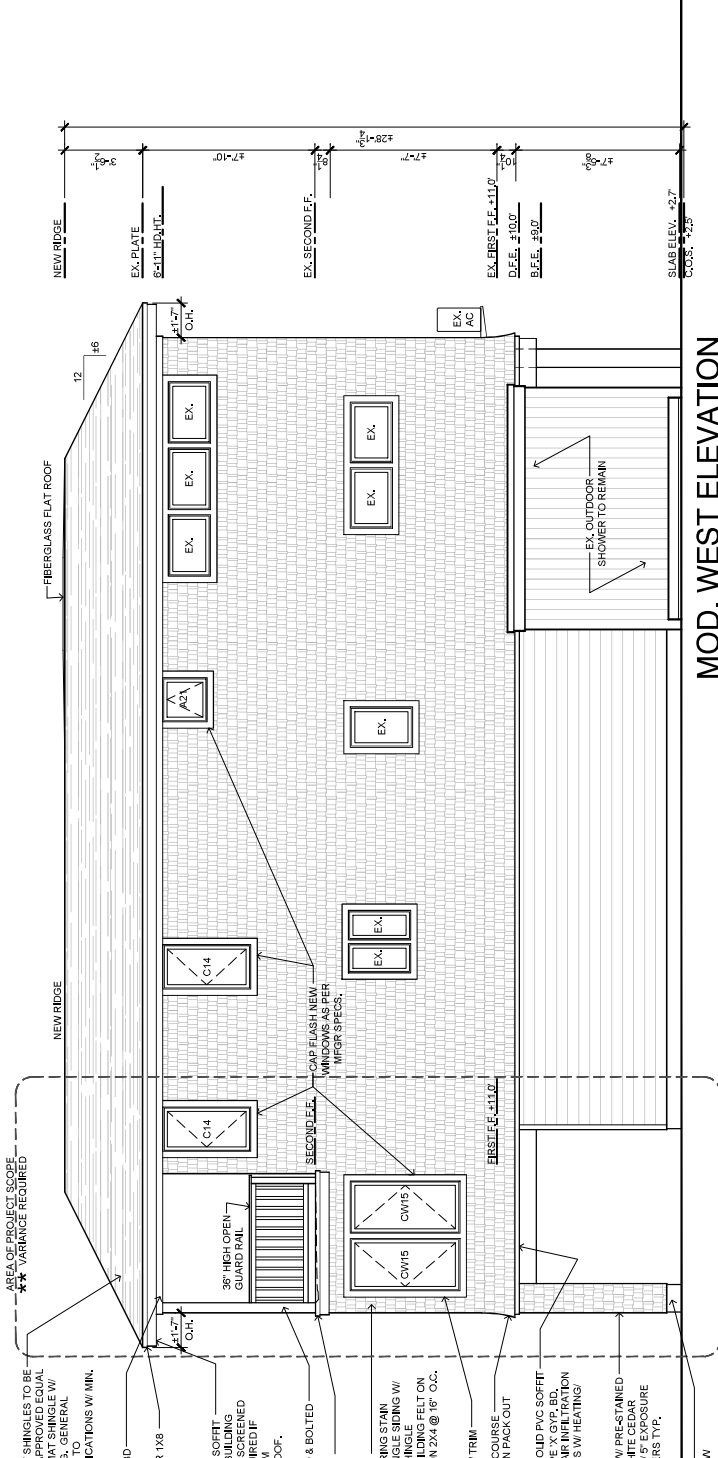

**MOD. WEST ELEVATION**  
SCALE: 1/4"=1'-0"

THE TATEOSSIAN RESIDENCE  
LOT 15 BLOCK 14.02 30 W WINFRED AVE.  
LONG BEACH TWP., NEW JERSEY 08008

DATE: 05-26-2026  
REVISED:  
JOB# 2025-041

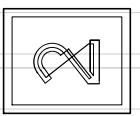

HAND • LINE  
ARCHITECT  
128 BARTLETT AVE., WEST CREEK, NEW JERSEY 08092  
609.879.6264



PROGRESS DRAWINGS

