



1
Ground Floor Plan
A1 SCALE: 1/4" = 1'-0"

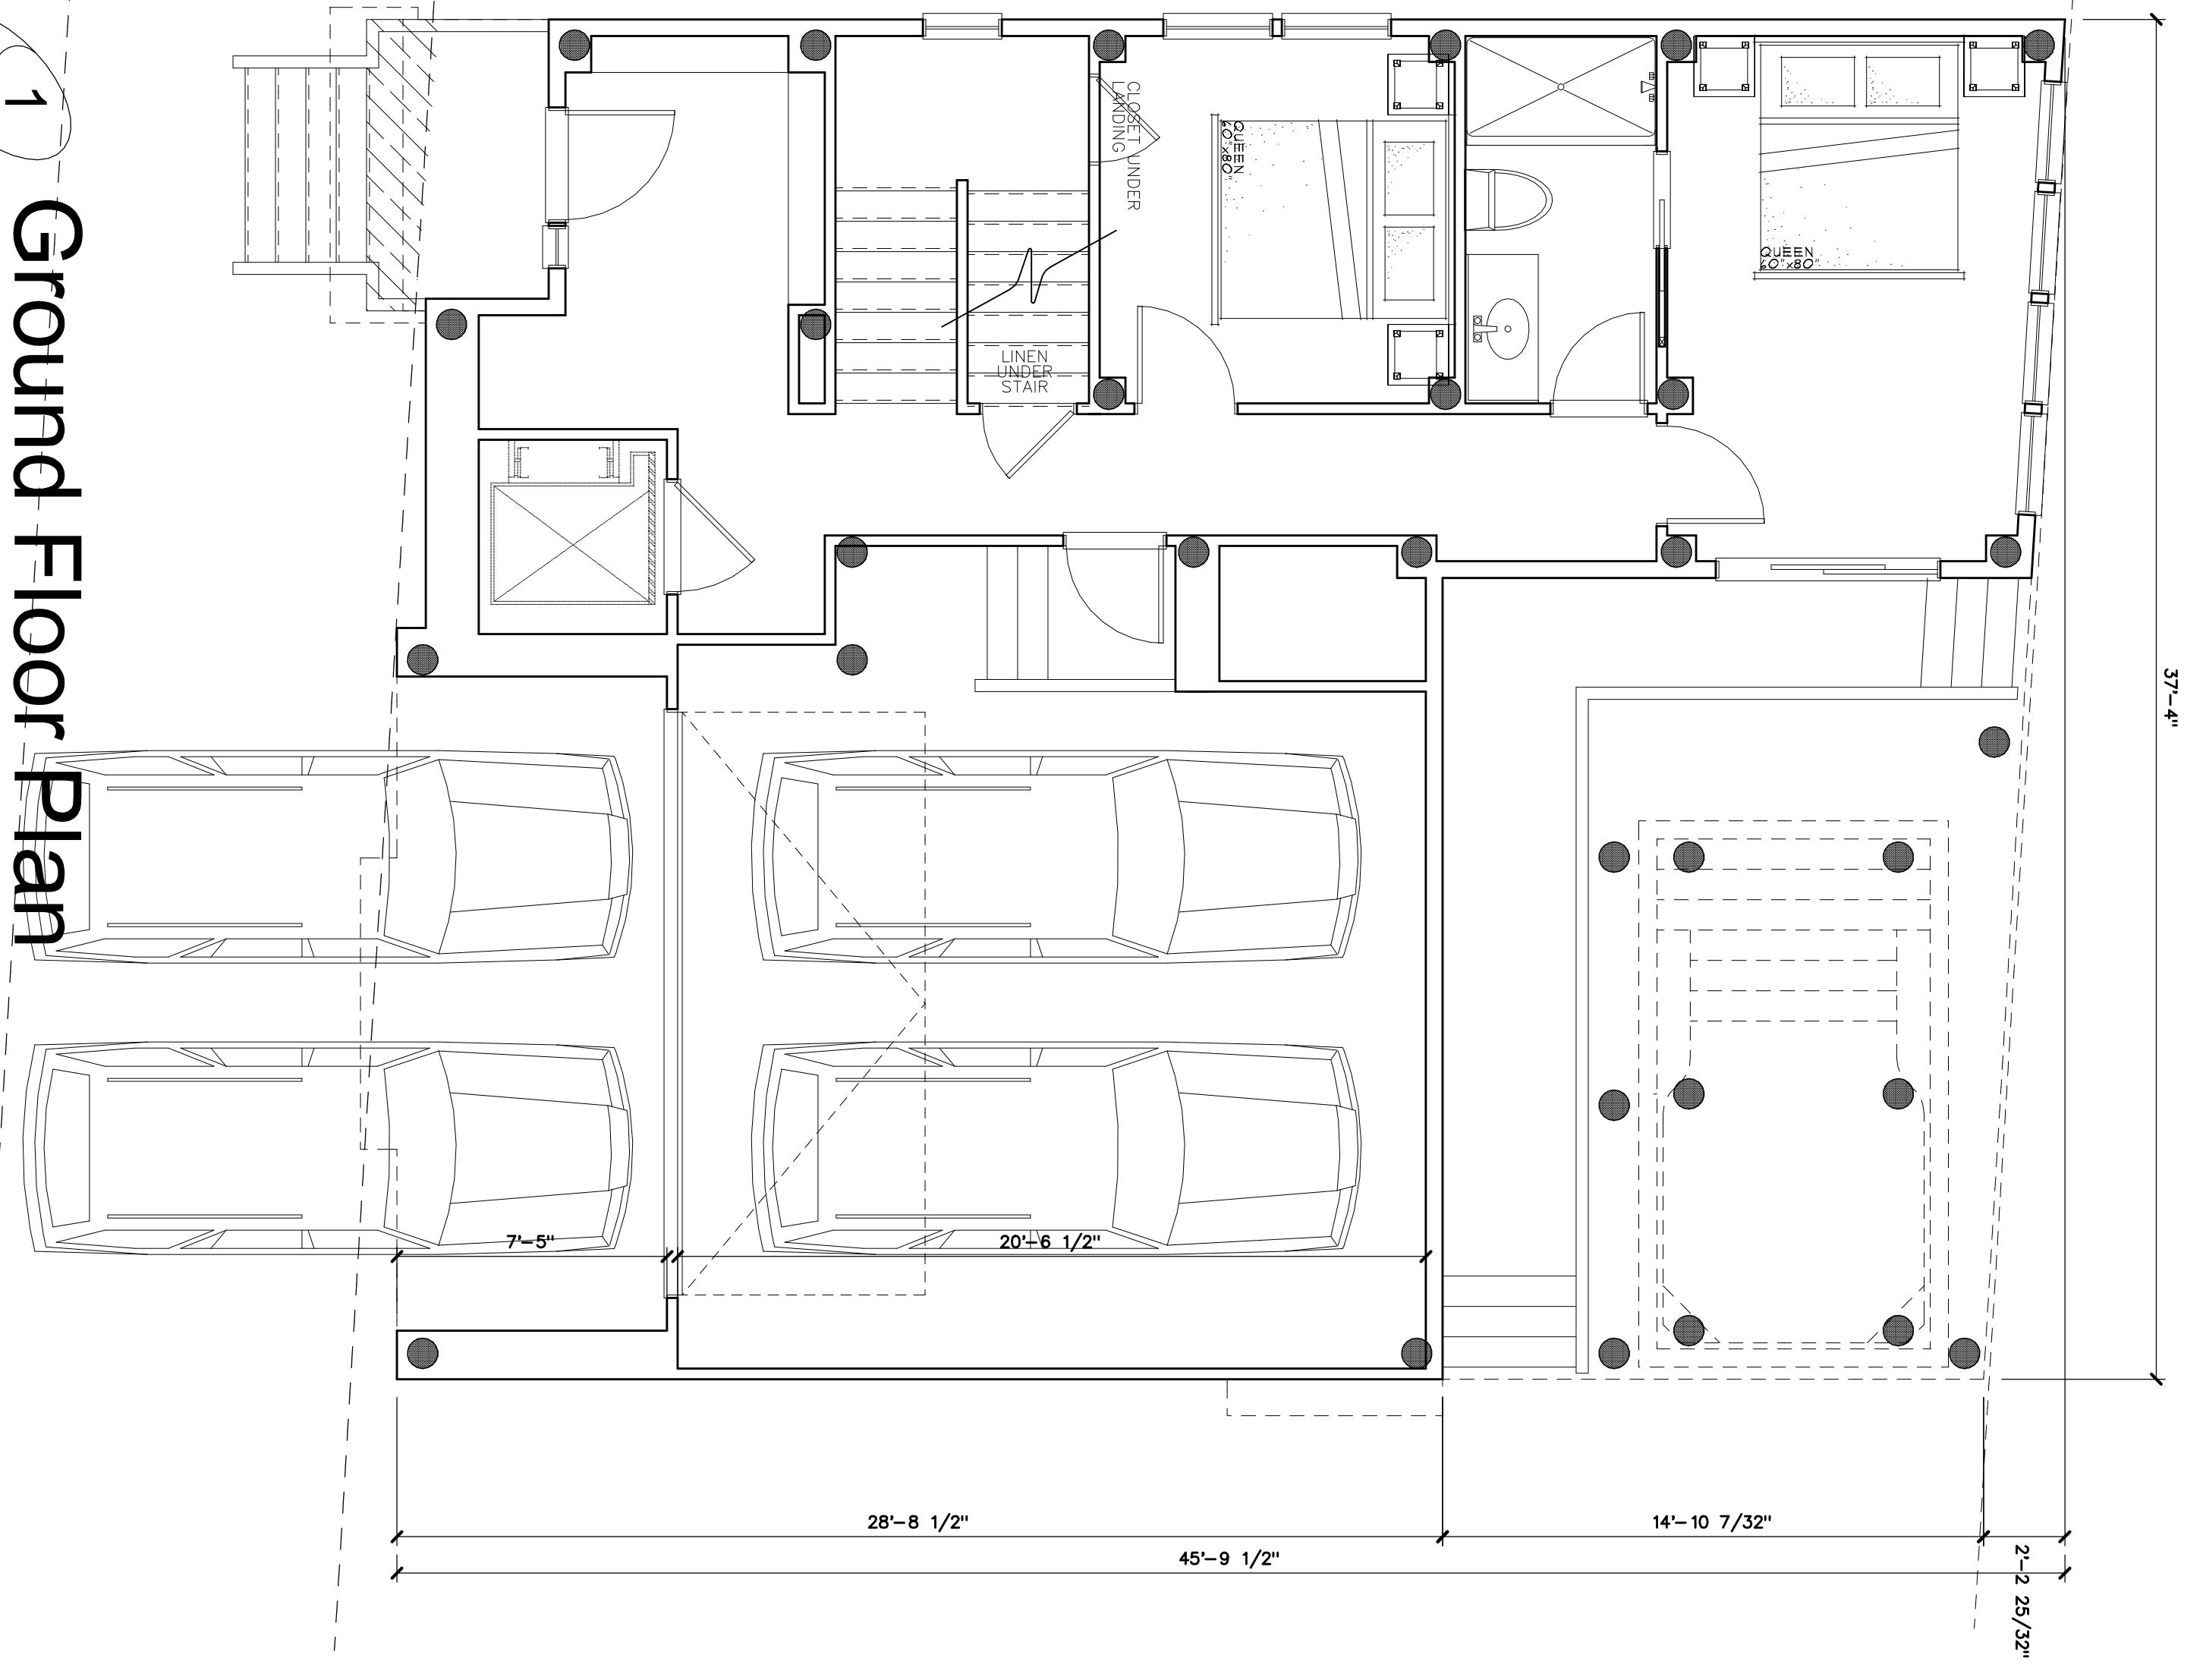

2
First Floor Plan
A1 SCALE: 1/4" = 1'-0"

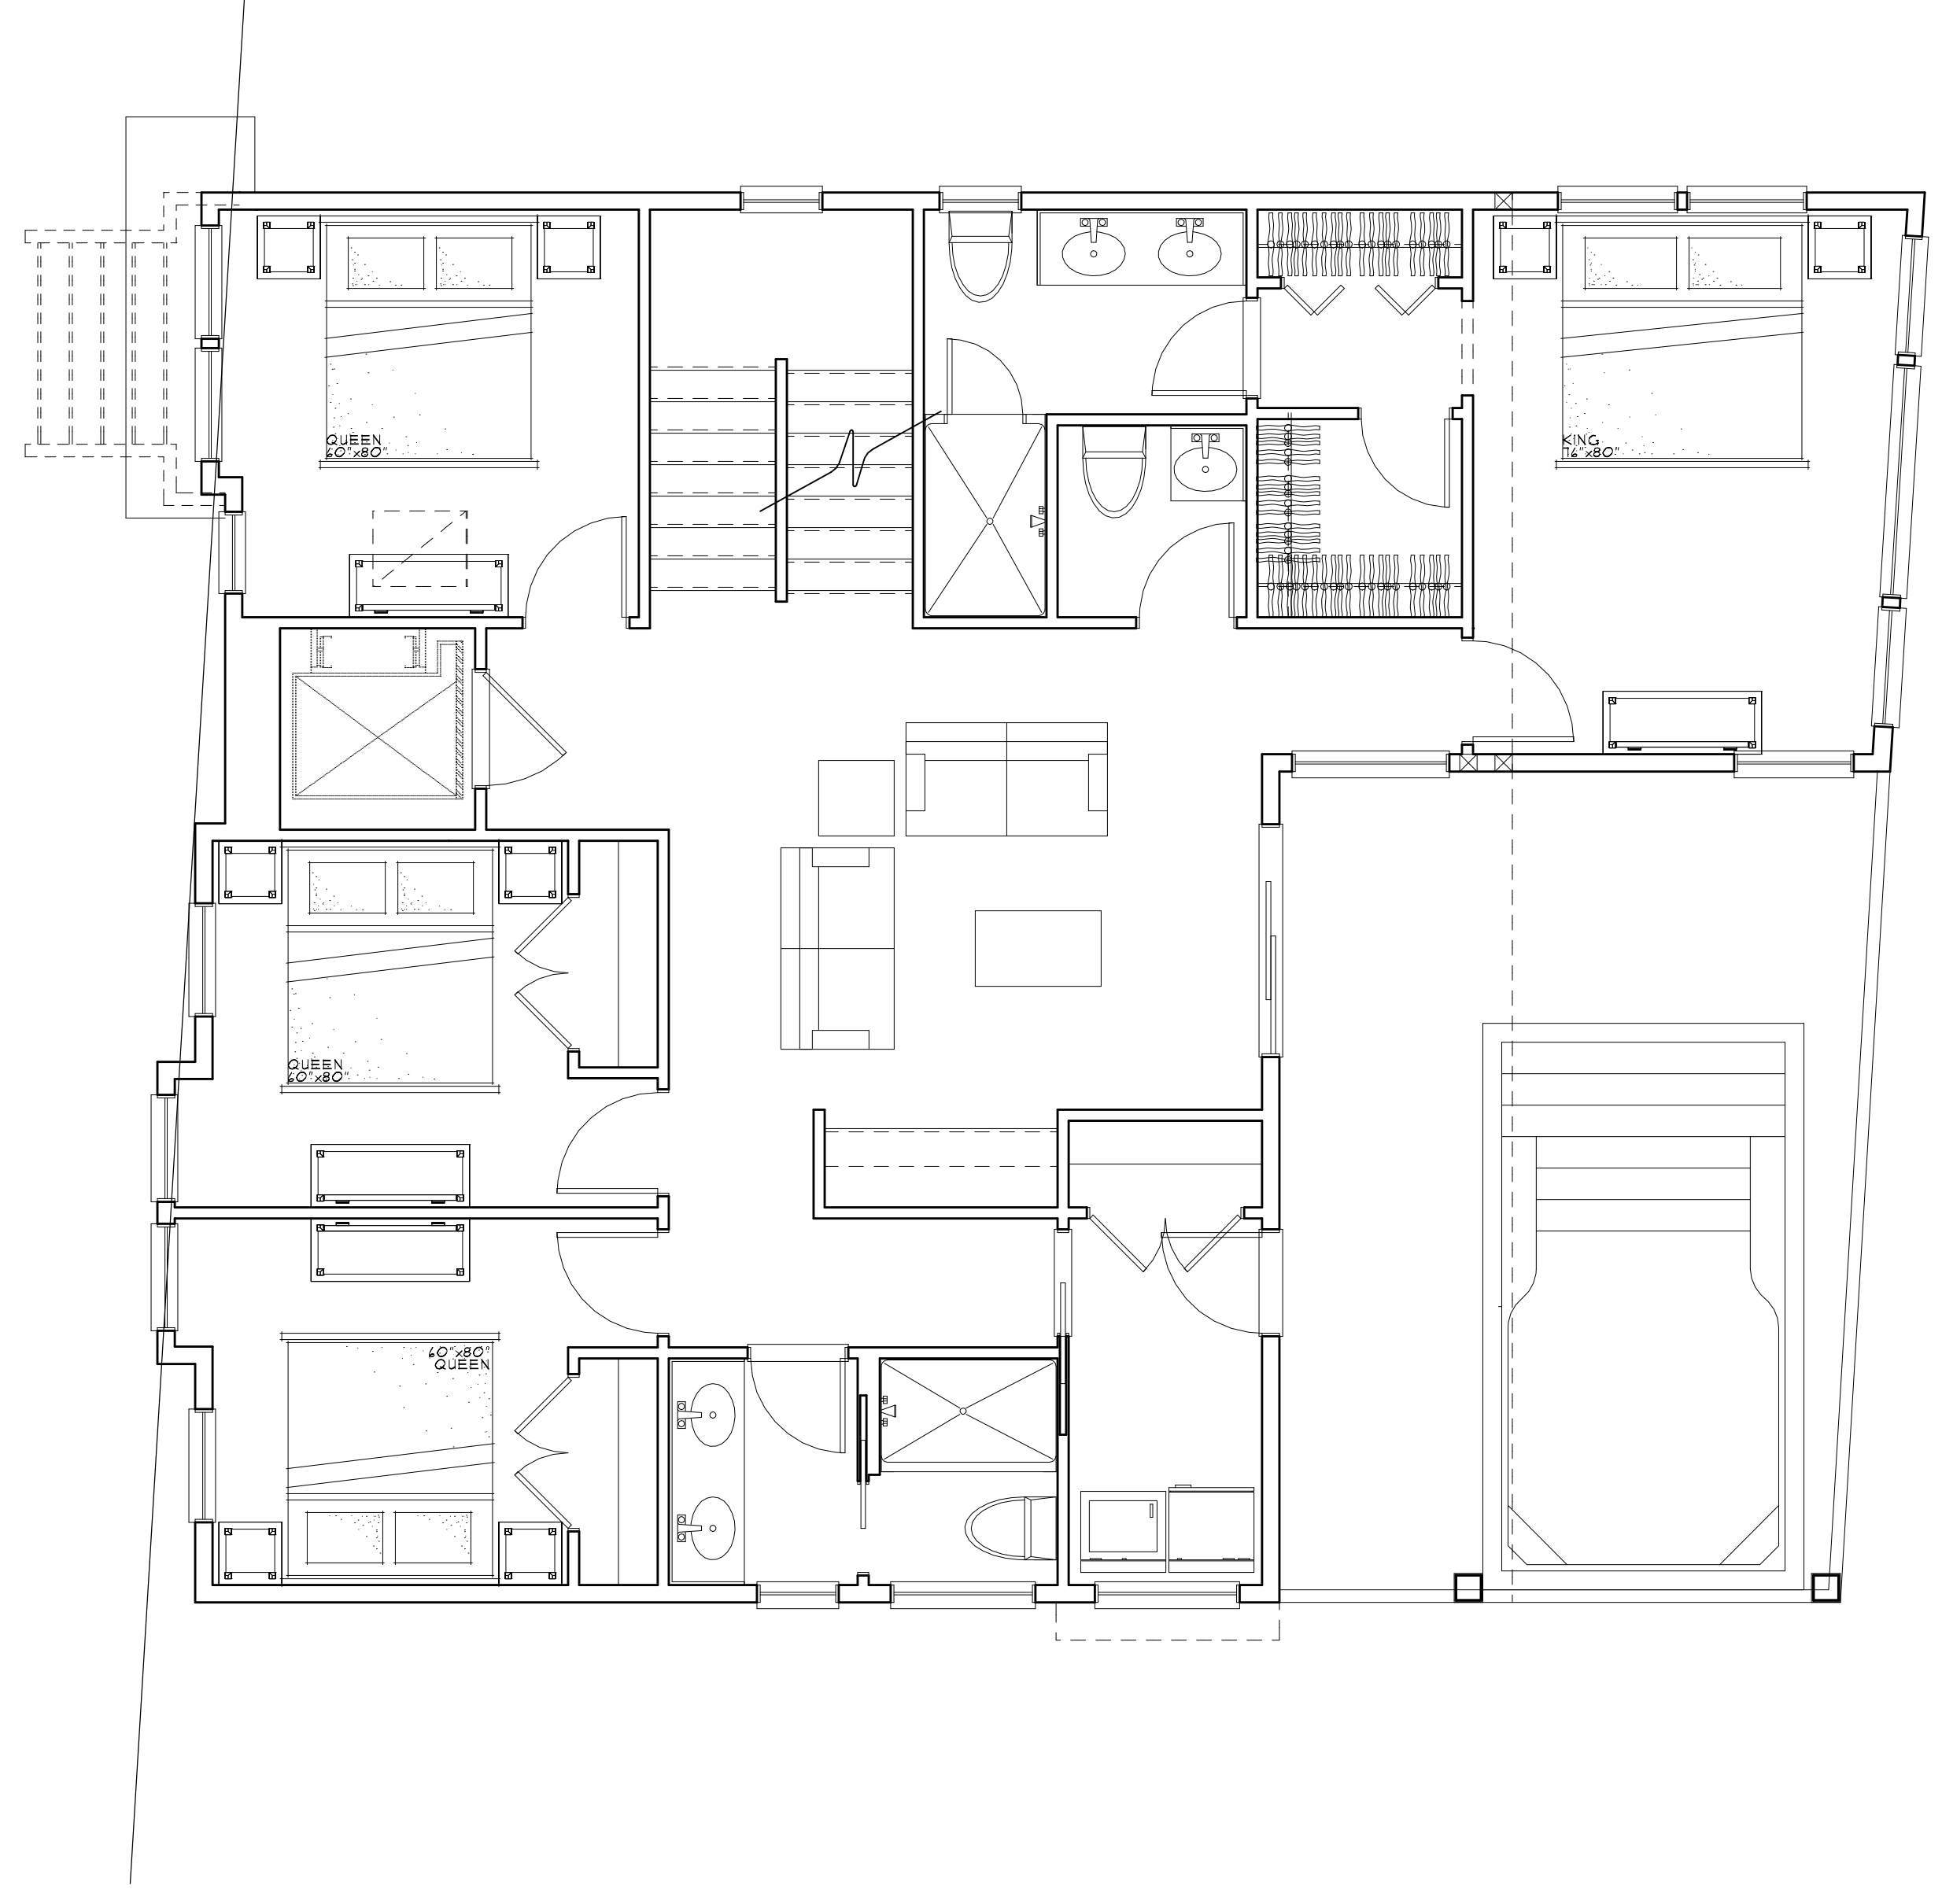

COPYRIGHT 2021 MICHAEL PAGNOTTA ARCHITECT P.C.
MICHAEL PAGNOTTA ARCHITECT P.C. IS AN EQUAL OPPORTUNITY FIRM.
THESE PLANS AND DRAWINGS ARE NOT TO BE REPRODUCED IN ANY MANNER. THE N.J. STATE BOARD OF ARCHITECTS SHALL BE IMMEDIATELY NOTIFIED OF ANY VIOLATION OF THESE TERMS AND CONDITIONS.

SHEET
A1
1 OF 2 SHEETS

Collado Residence
4309 Ocean Blvd, Brant Beach LBT
Lot 1.01/ Block 15.107
Ocean County, New Jersey

PROJECT NO: 21_023
SCALE: 1/4" = 1'-0"
DRAWN BY: MRB
REVIEWED: JGB
CHECKED: MP
START DATE: XX
PRINT DATE: 9/21/2021
LAST FILE SAVE: 9/15/2021



M I C H A E L
Pagnotta
ARCHITECTURE + CONSTRUCTION
-New Jersey's #1 Design/Build Firm Since 1980-

Architecture Planning **www.pagnotta.com** Design/Build Interior Design
Member American Institute of Architects NCARB Certified
New Jersey Architect License 10387
New Jersey Planning License L104137
Florida Architect License AR 92048
342 West Ninth Street Ship Bottom NJ 08008
Phone: (609) 361-0011 Fax: (609) 361-1188