



1
Second Floor Plan

A2 SCALE: 1/4" = 1'-0"

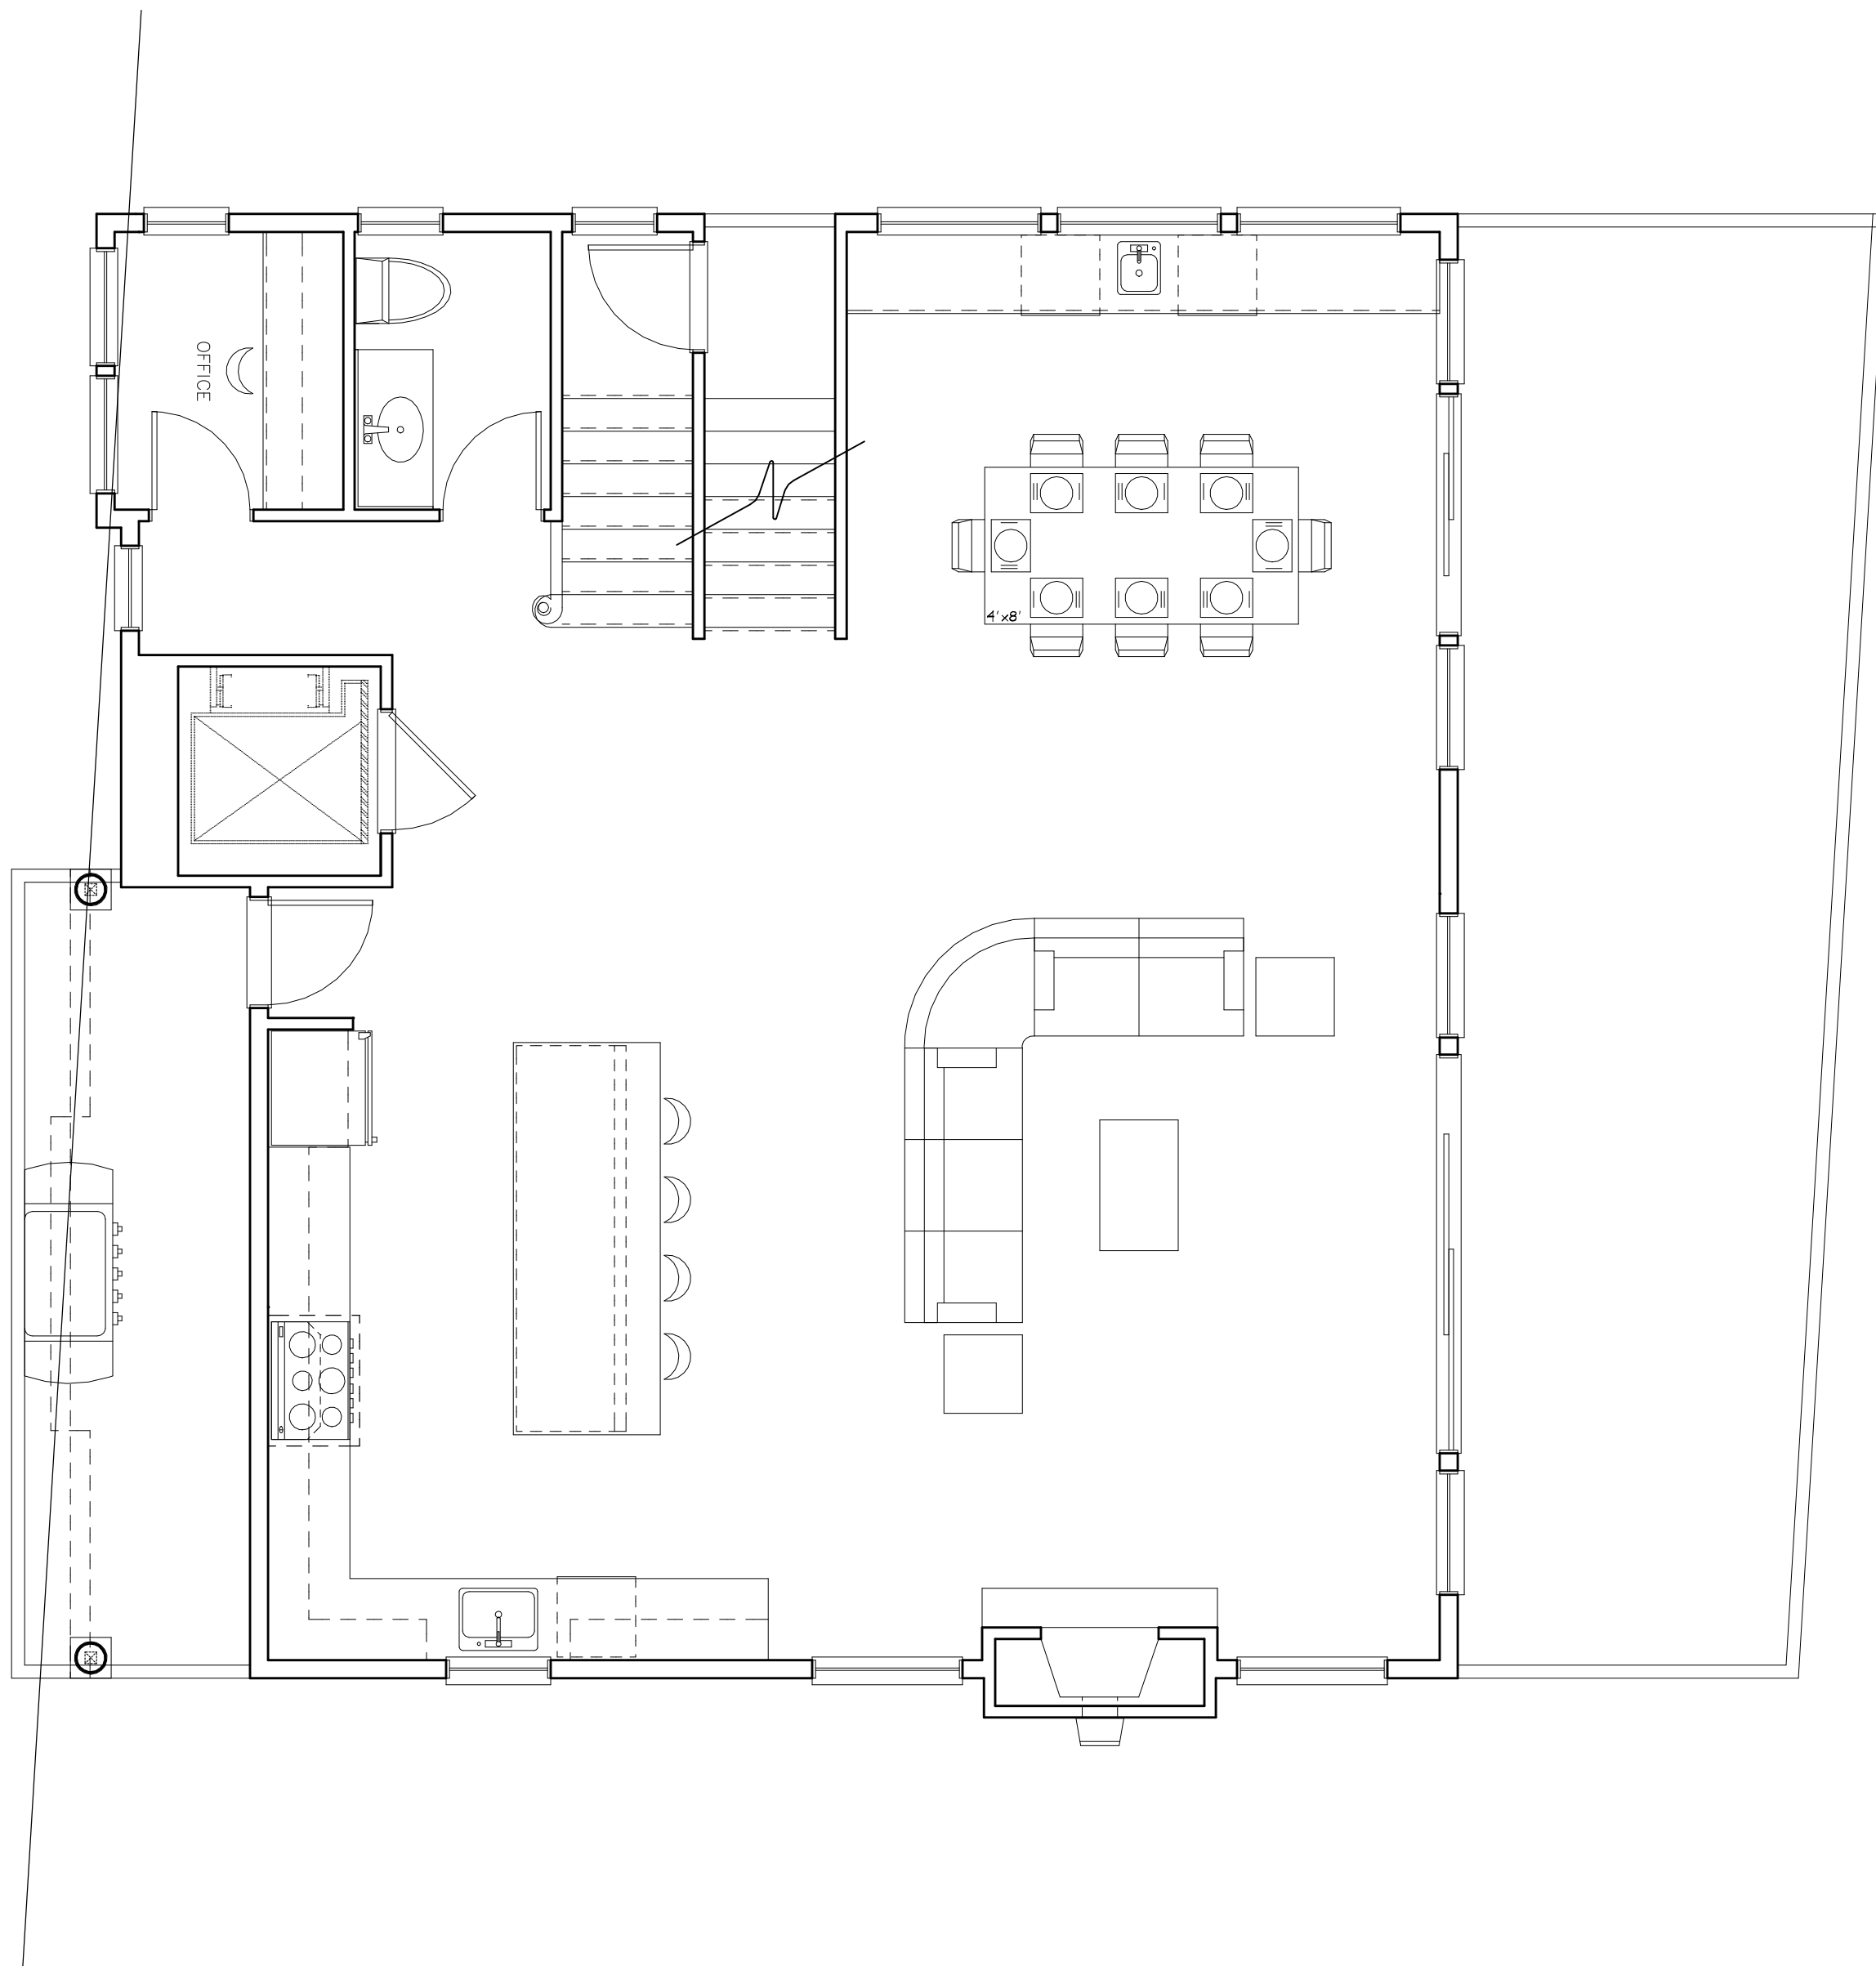

2
Front Elevation

A2 SCALE: 1/4" = 1'-0"


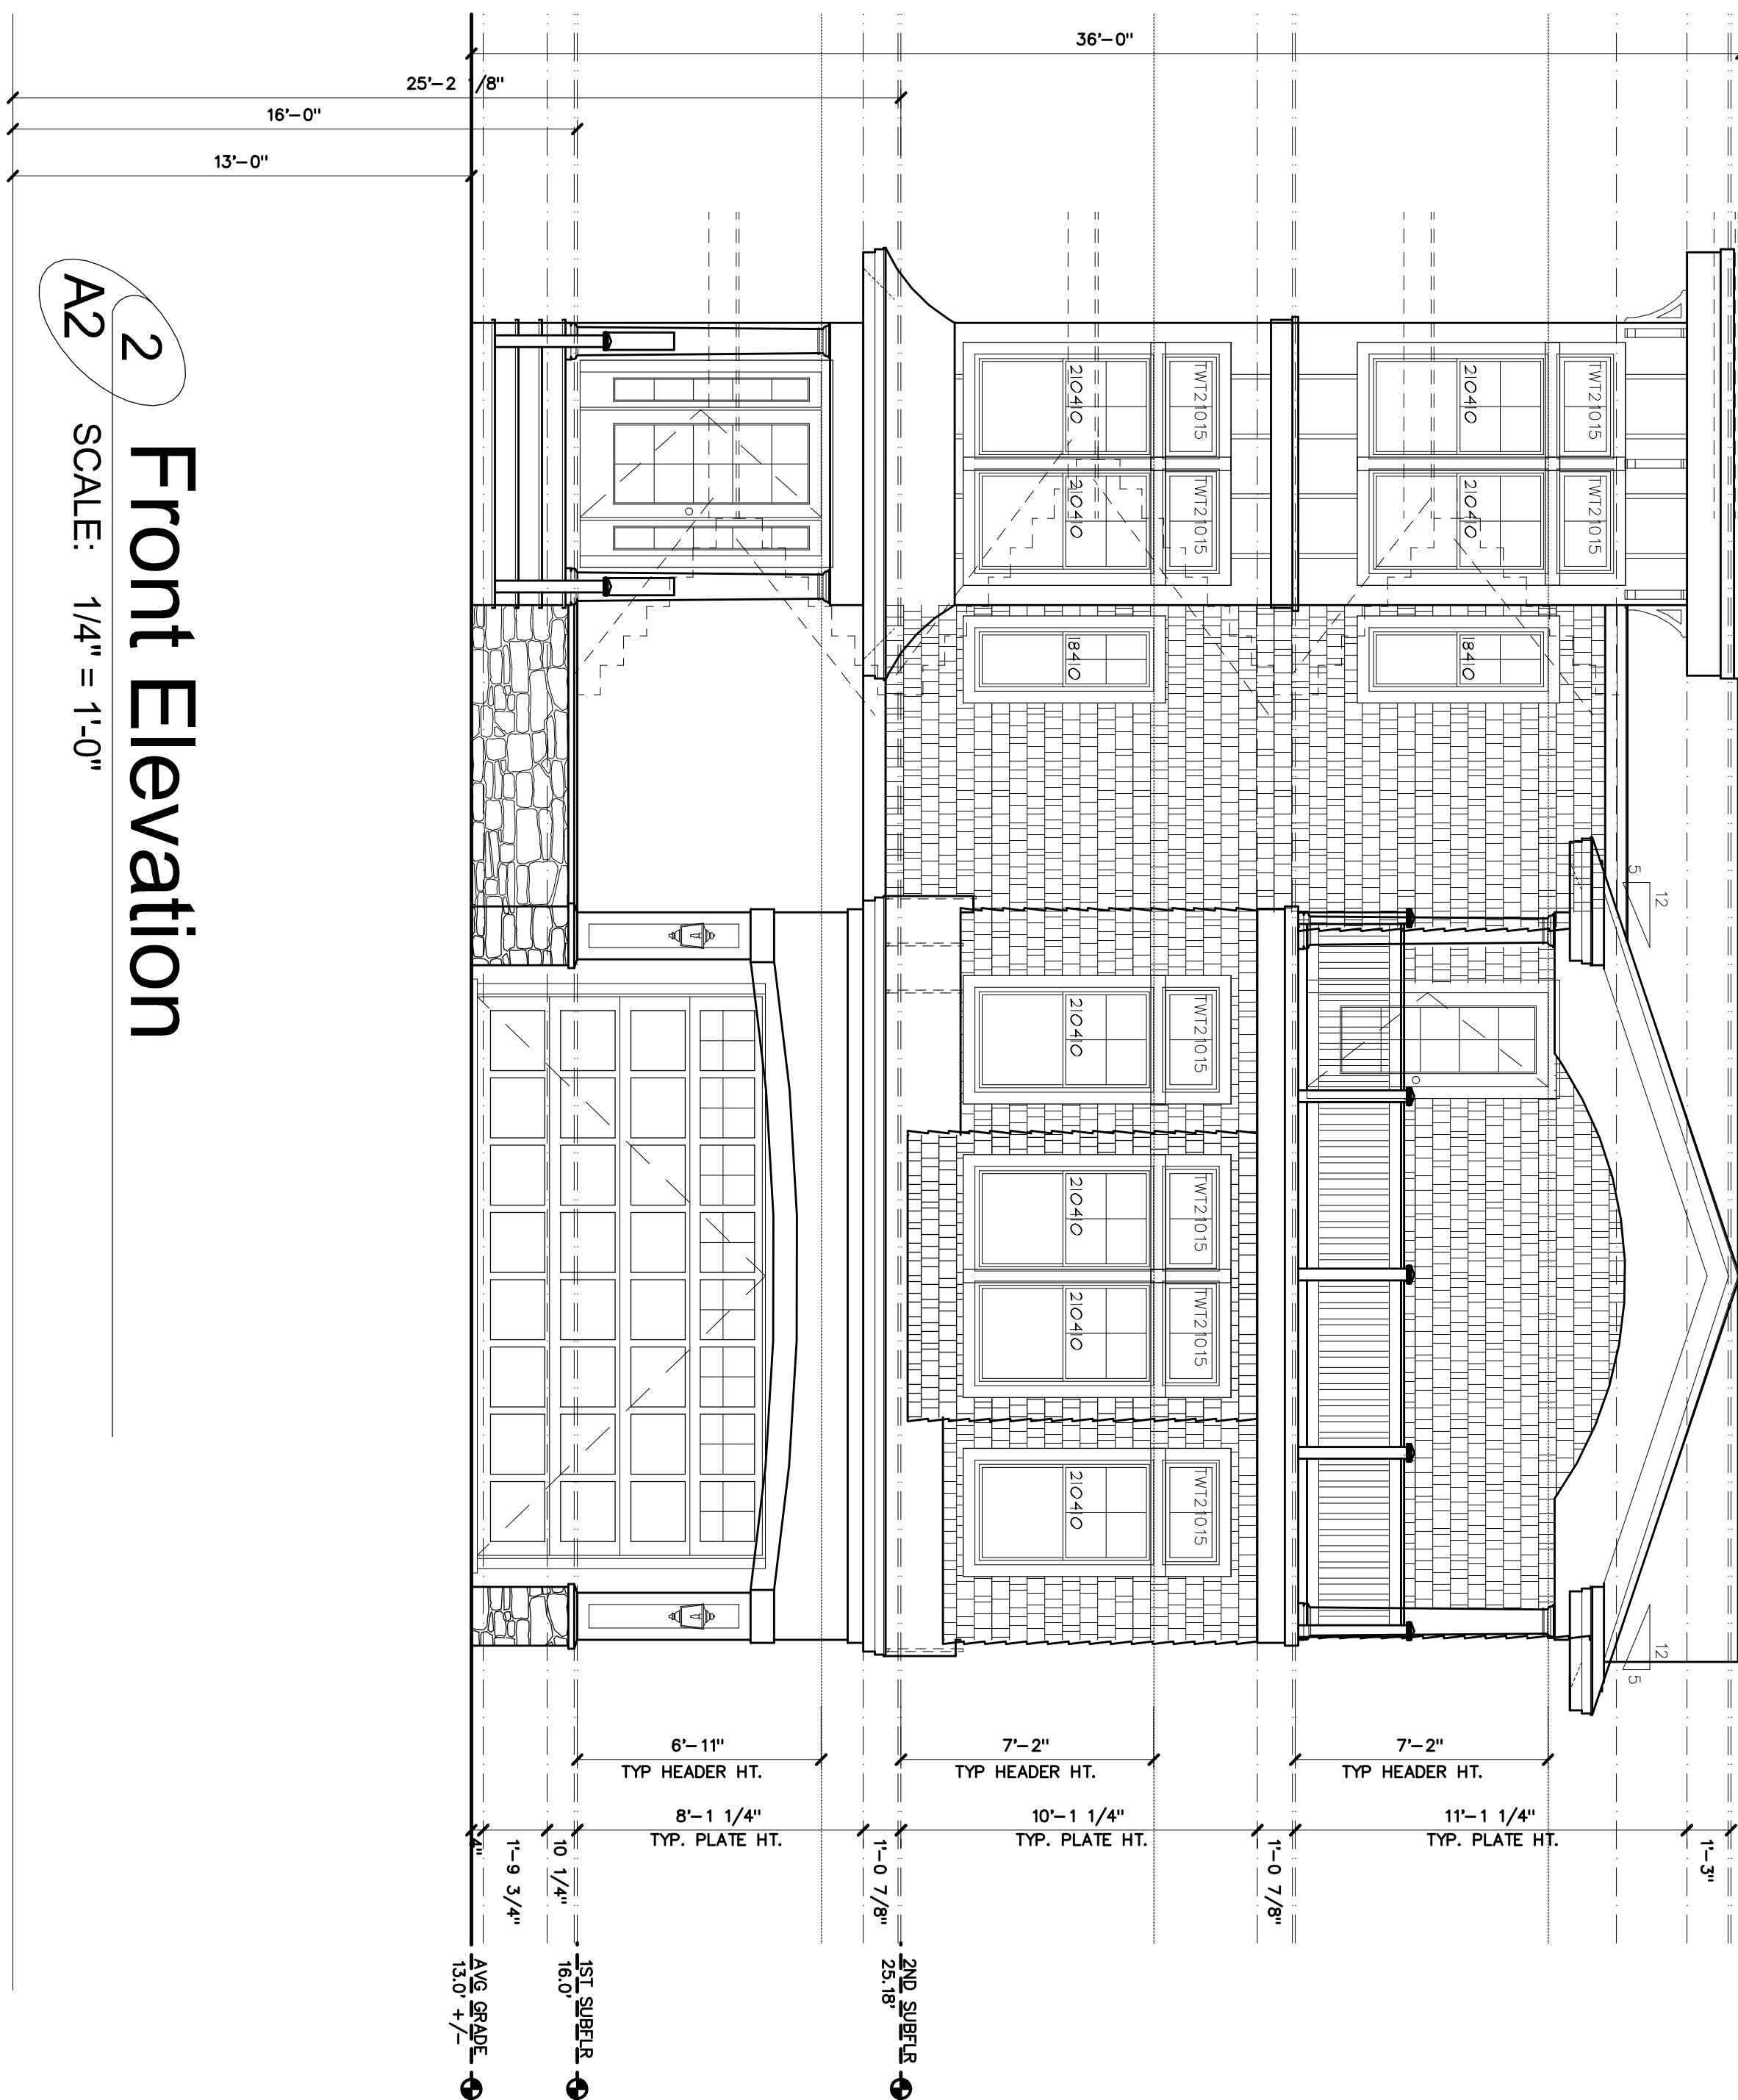


COPYRIGHT 2021 MICHAEL PAGNOTTA ARCHITECT P.C.
ALL RIGHTS RESERVED. THIS DRAWING IS THE PROPERTY OF MICHAEL PAGNOTTA ARCHITECT P.C. AND IS NOT TO BE REPRODUCED OR TRANSMITTED IN ANY MANNER WITHOUT THE WRITTEN PERMISSION OF MICHAEL PAGNOTTA ARCHITECT P.C. ANY REPRODUCTION OR TRANSMISSION OF THIS DRAWING WITHOUT THE WRITTEN PERMISSION OF MICHAEL PAGNOTTA ARCHITECT P.C. IS STRICTLY PROHIBITED. THE BOARD OF ARCHITECTS SHALL BE IMMEDIATELY NOTIFIED OF INFRINGEMENTS AND OR COPYRIGHT INFRINGEMENTS.

SHEET
A2
2 OF 2 SHEETS

Collado Residence
4309 Ocean Blvd, Brant Beach LBT
Lot 1.01/ Block 15.107
Ocean County, New Jersey

PROJECT NO: 21_023
SCALE: 1/4" = 1'-0"
DRAWN BY: MRB
REVIEWED: JCB
CHECKED: MP
START DATE: XX
PRINT DATE: 9/21/2021
LAST FILE SAVE: 9/15/2021

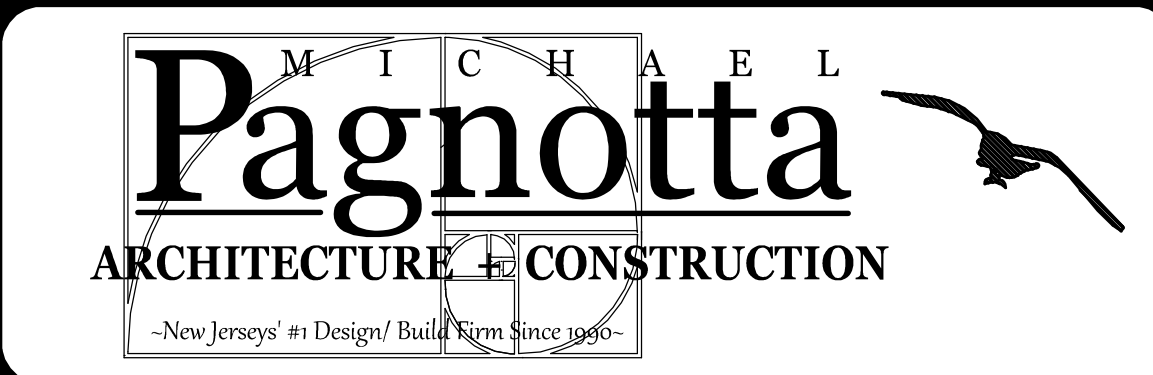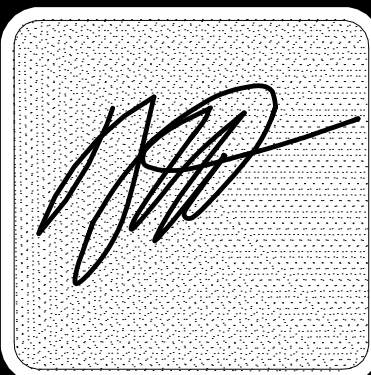

• Architecture • Planning • Design/Build • Interior Design
www.pagnotta.com
Member American Institute of Architects
NCARB Certified
New Jersey Architect License 10387
New Jersey Planning License L104137
Florida Architect License AR 92048
342 West Ninth Street Ship Bottom NJ 08008
Phone: (609) 361-0011 Fax: (609) 361-1188