

PROPERTY OWNERS WITHIN 200'

Table listing property owners within a 200-foot radius, including names like FINNEGAN JACOB ENTERPRISES LLC, FINNEGAN JACOB ENTERPRISES LLC, FINNEGAN JACOB ENTERPRISES LLC, etc.

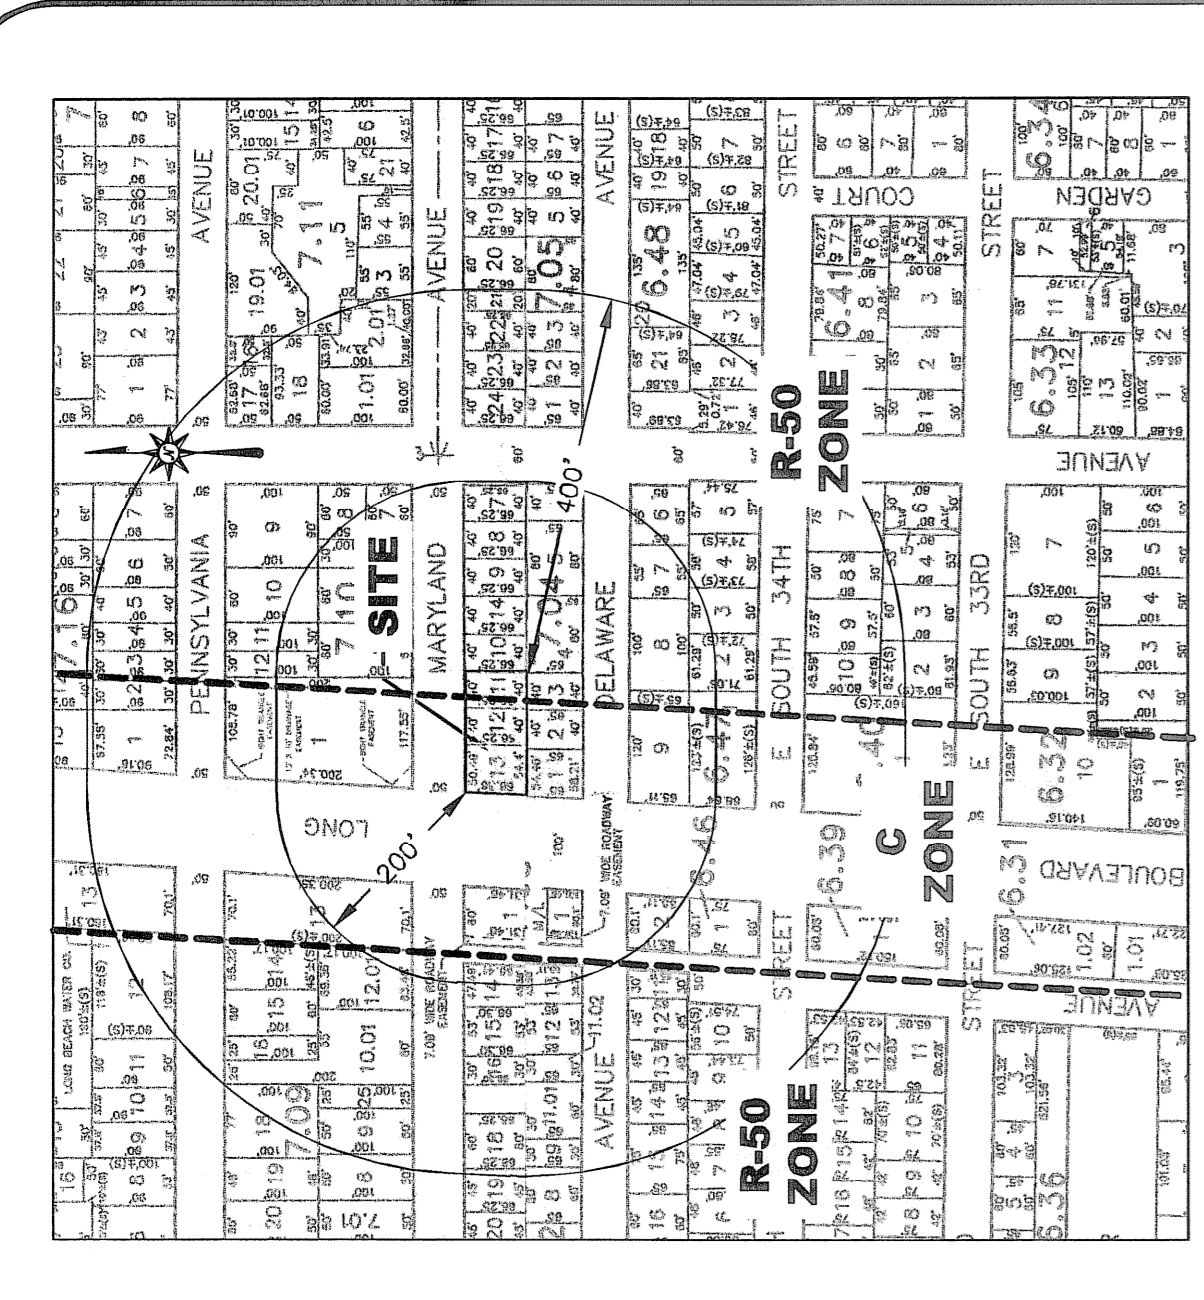


SITE LOCATION MAP SCALE: 1" = 200'

Zoning Requirements table for Commercial L Section (Z03-55), listing items like min. lot area, min. lot width, min. front setback, etc.

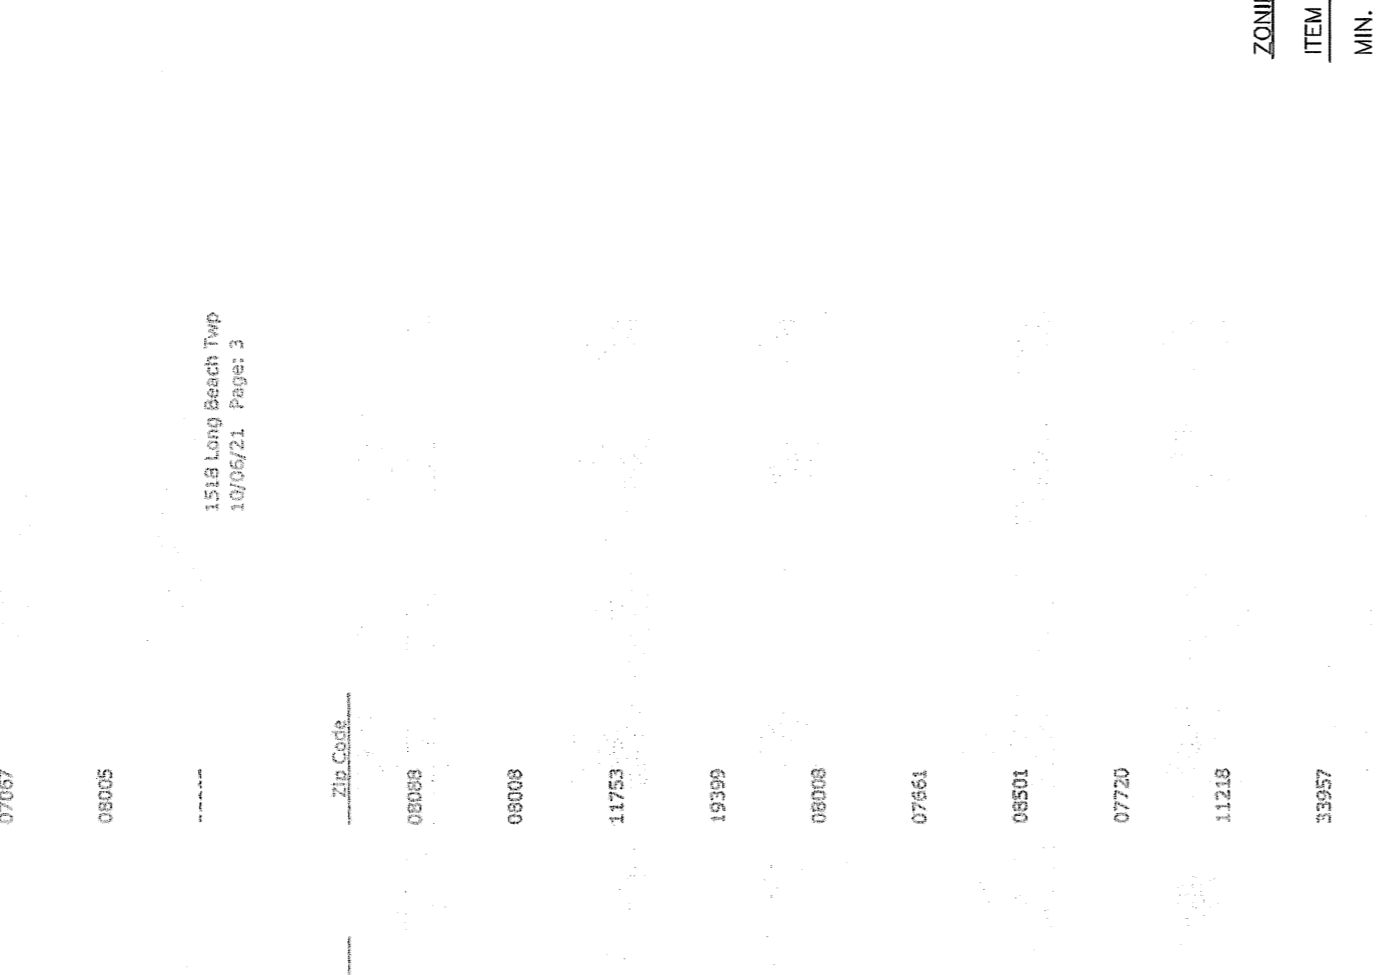


CONCRETE APRON DETAIL N.T.S.


Zoning Requirements table for Commercial L Section (Z03-55), listing items like min. lot area, min. lot width, min. front setback, etc.

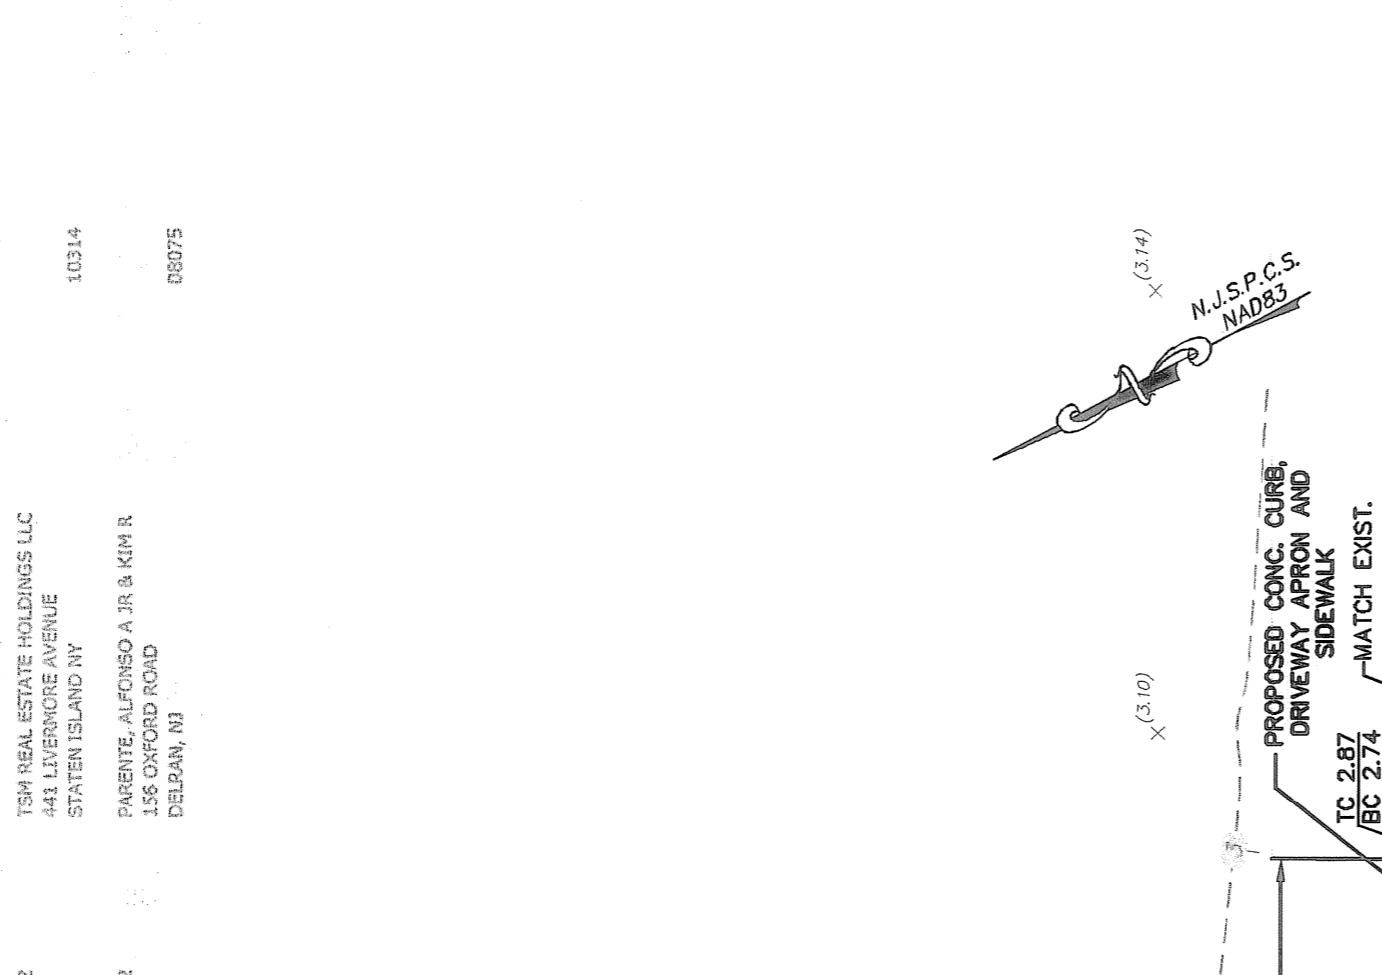


CONCRETE APRON DETAIL N.T.S.

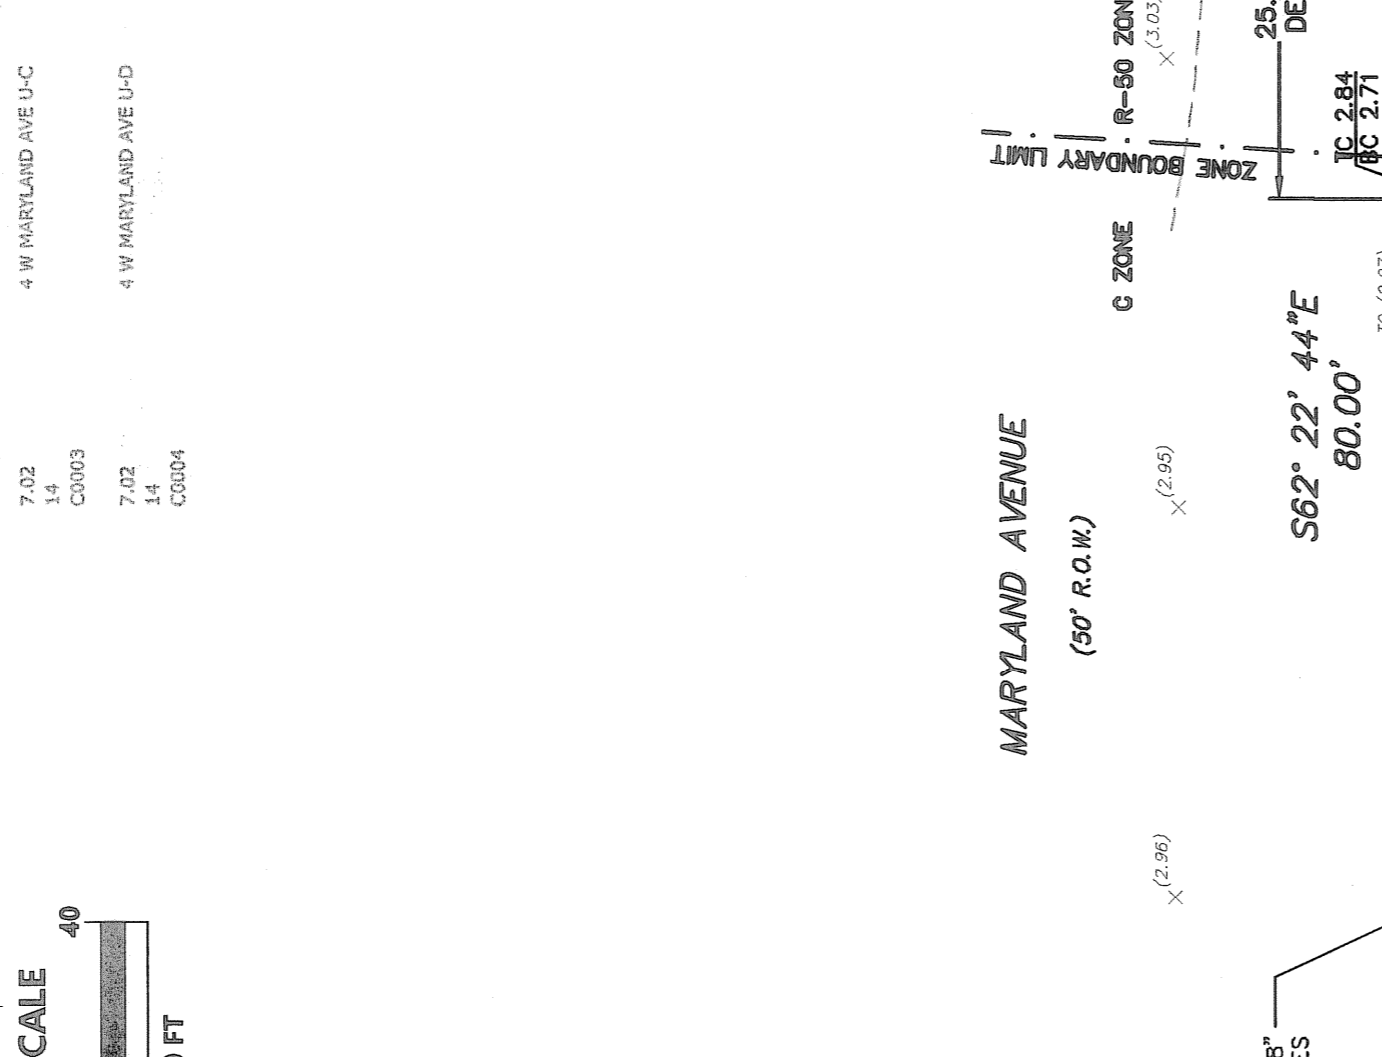


CONCRETE APRON DETAIL N.T.S.

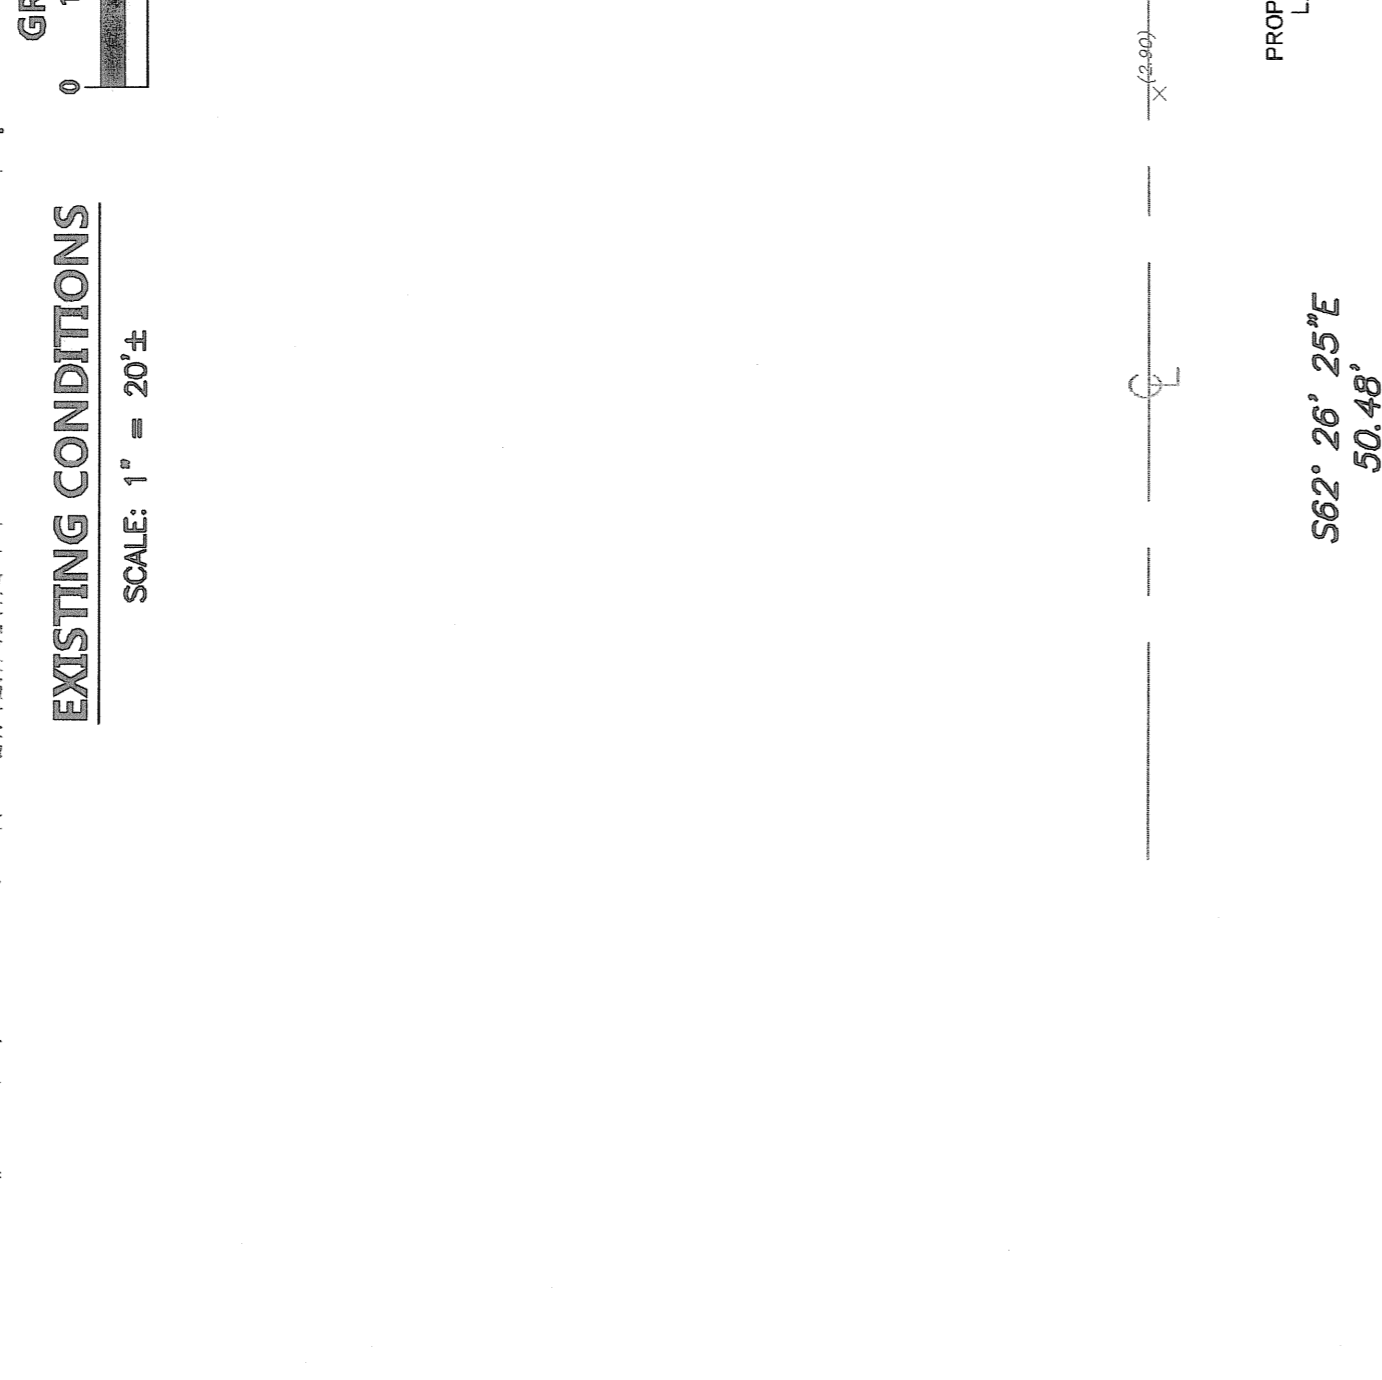


CONCRETE APRON DETAIL N.T.S.

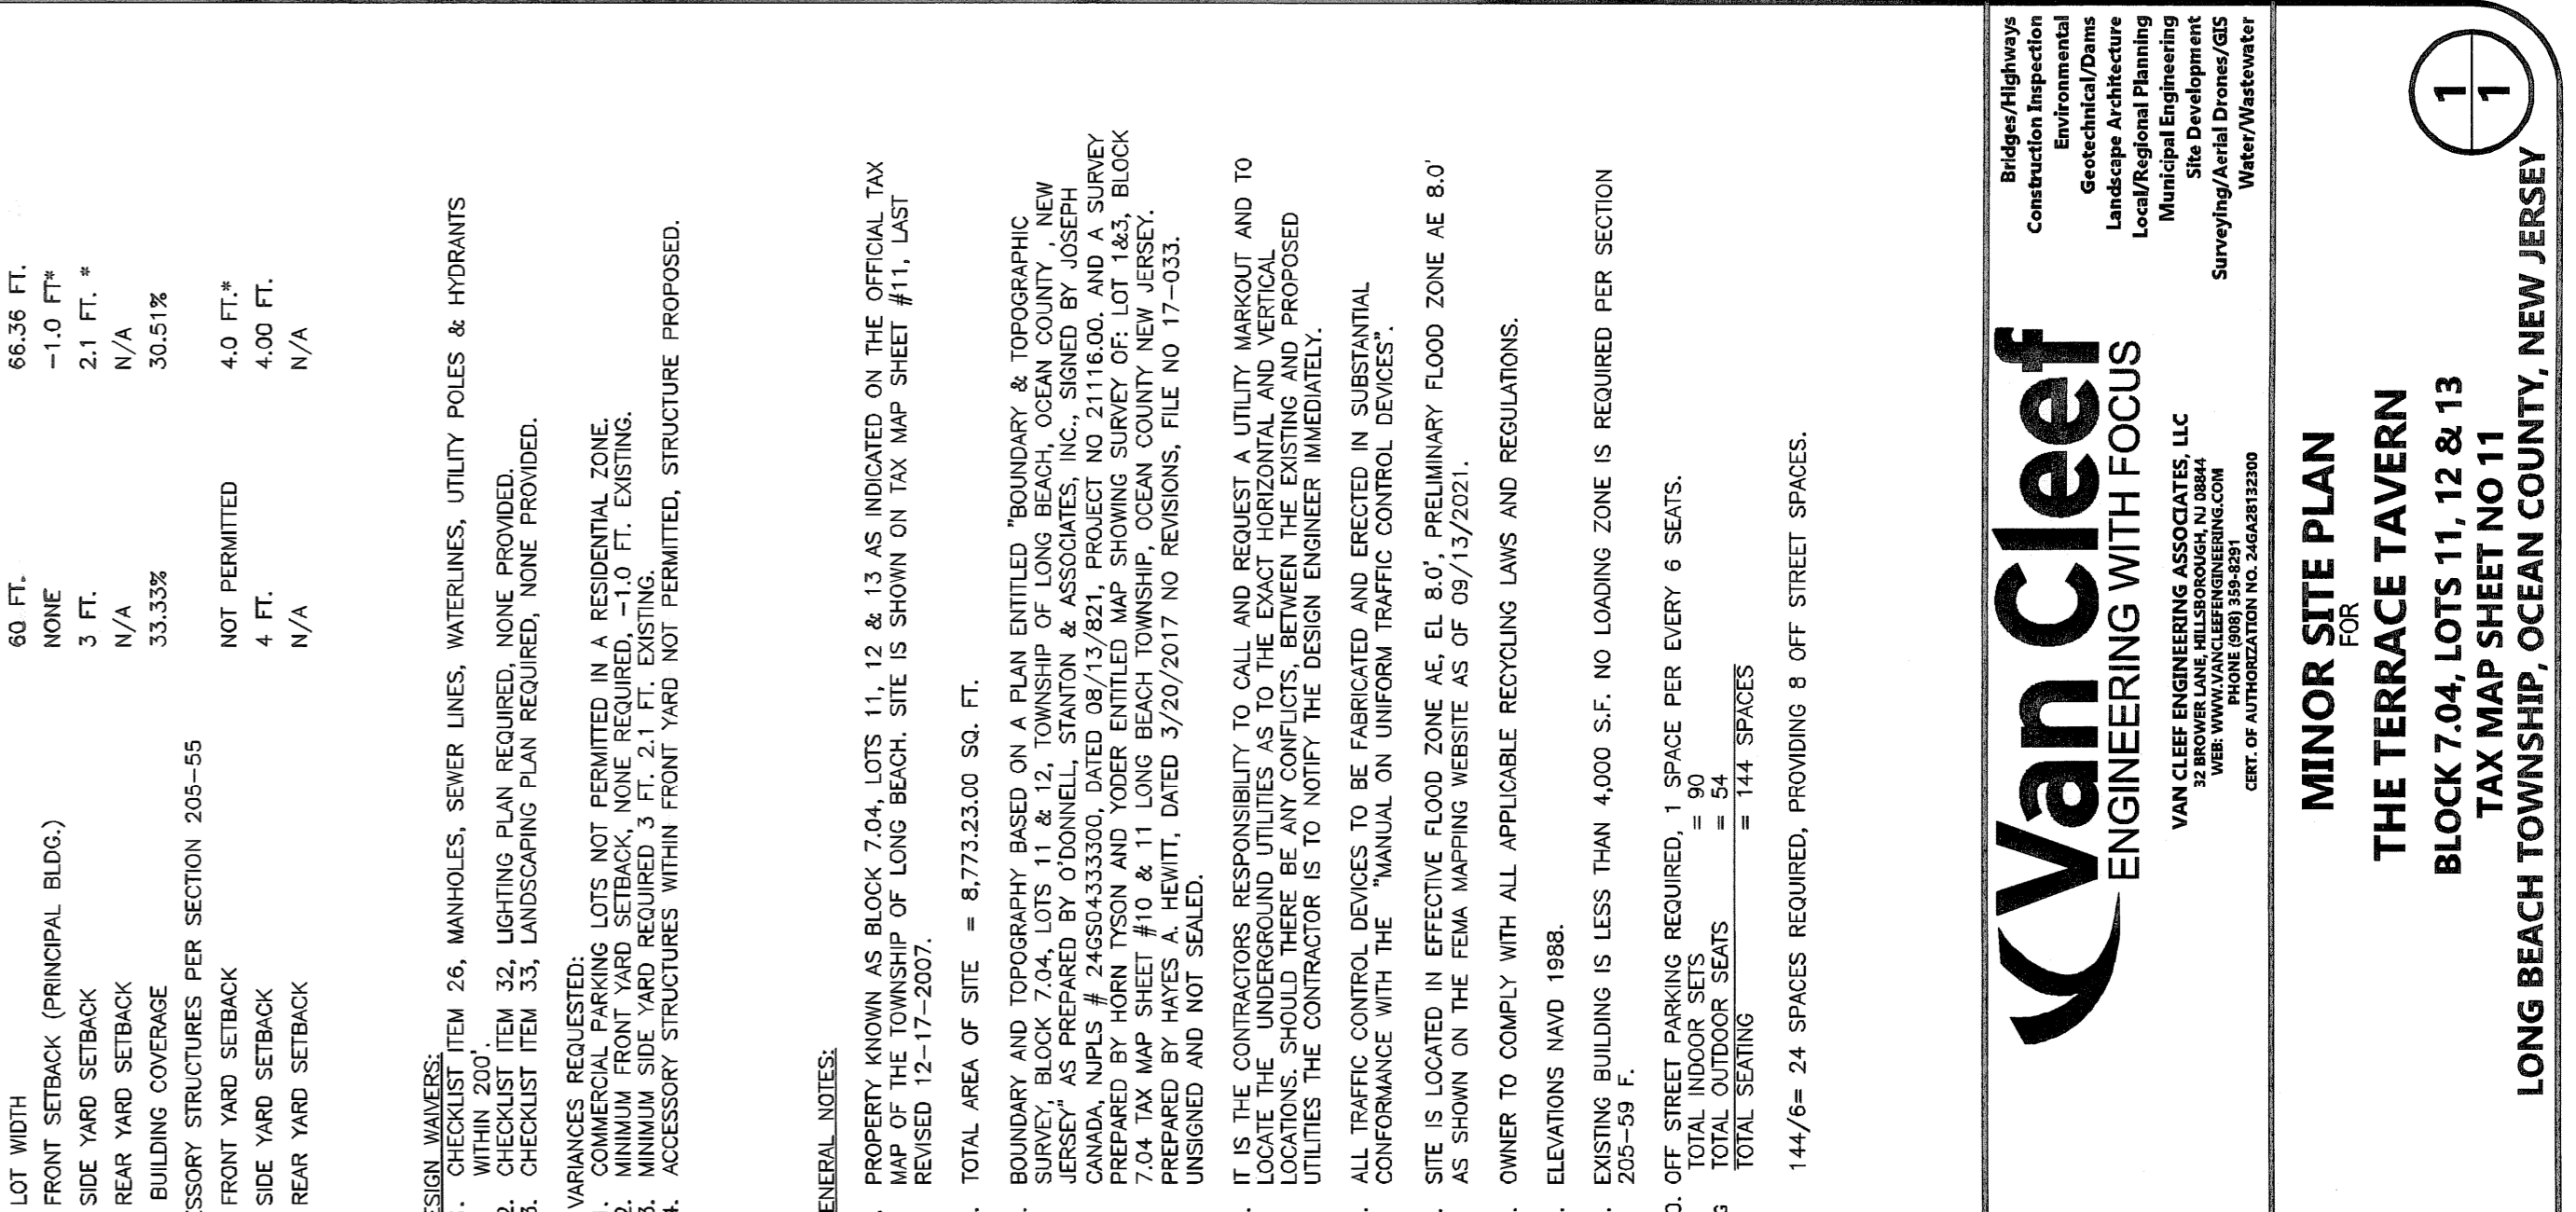


PROPOSED CONDITIONS SCALE: 1" = 10' GRAPHIC SCALE 0 5 10 20 1 INCH = 10 FT

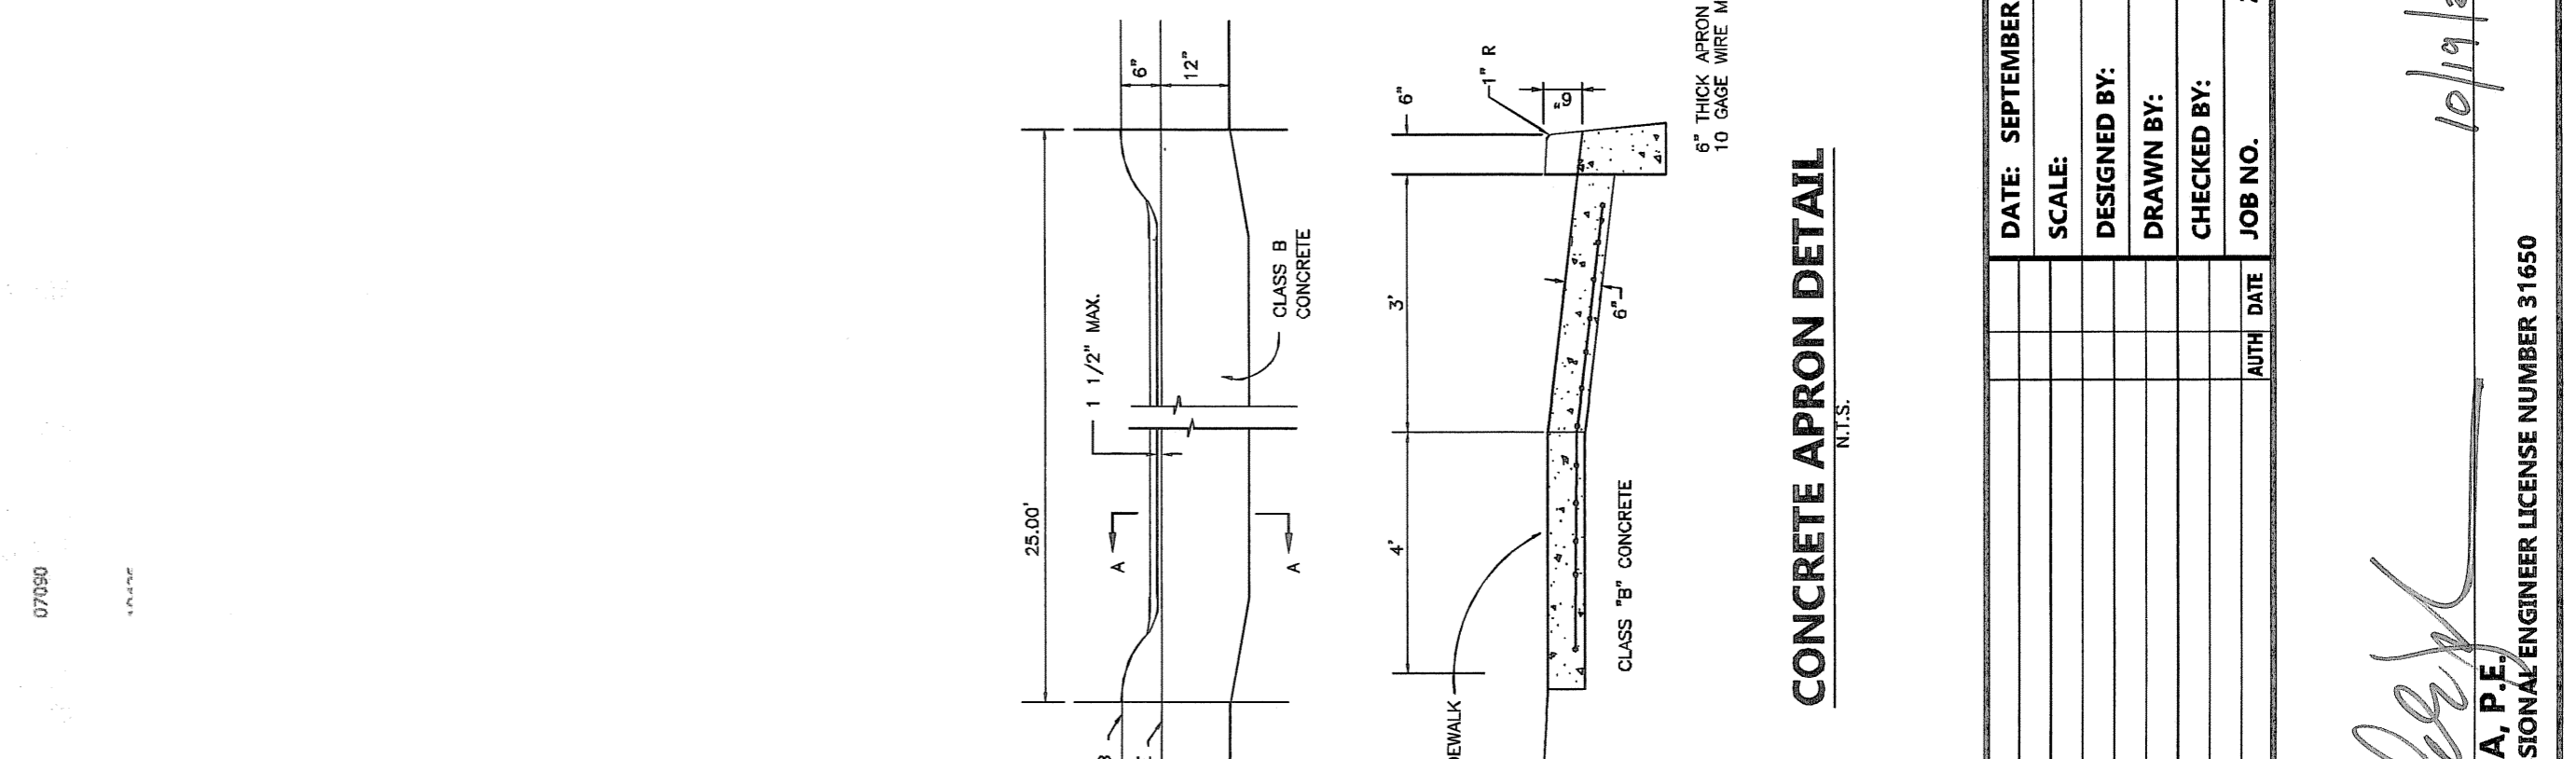


PROPOSED CONDITIONS SCALE: 1" = 10' GRAPHIC SCALE 0 5 10 20 1 INCH = 10 FT

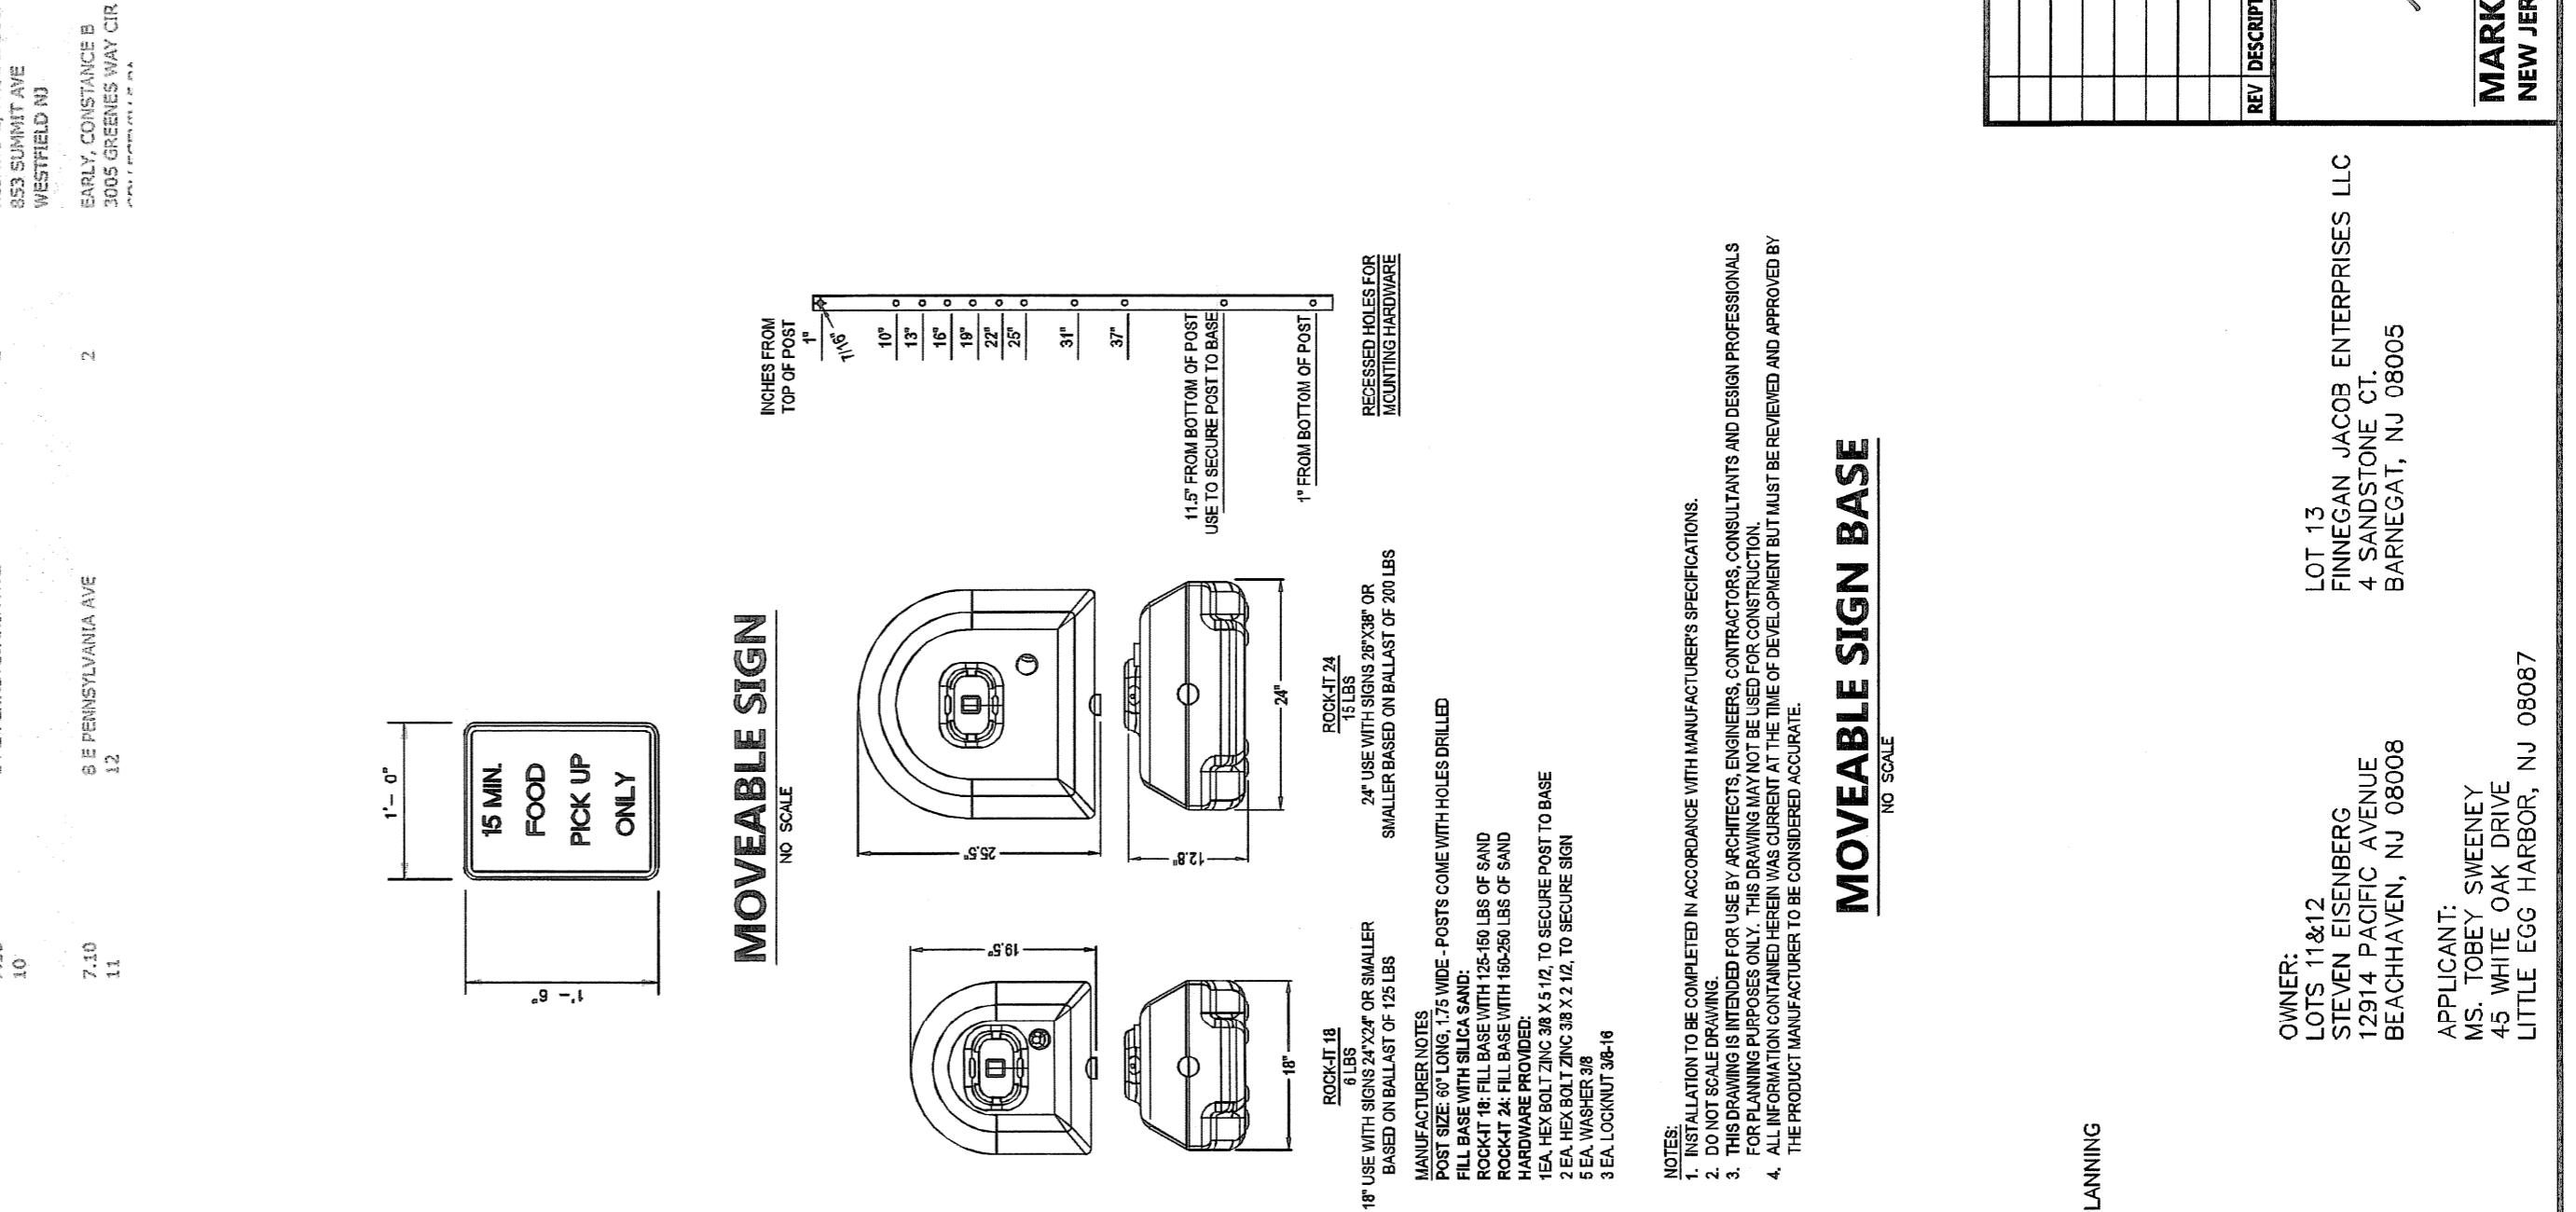


PROPOSED CONDITIONS SCALE: 1" = 10' GRAPHIC SCALE 0 5 10 20 1 INCH = 10 FT

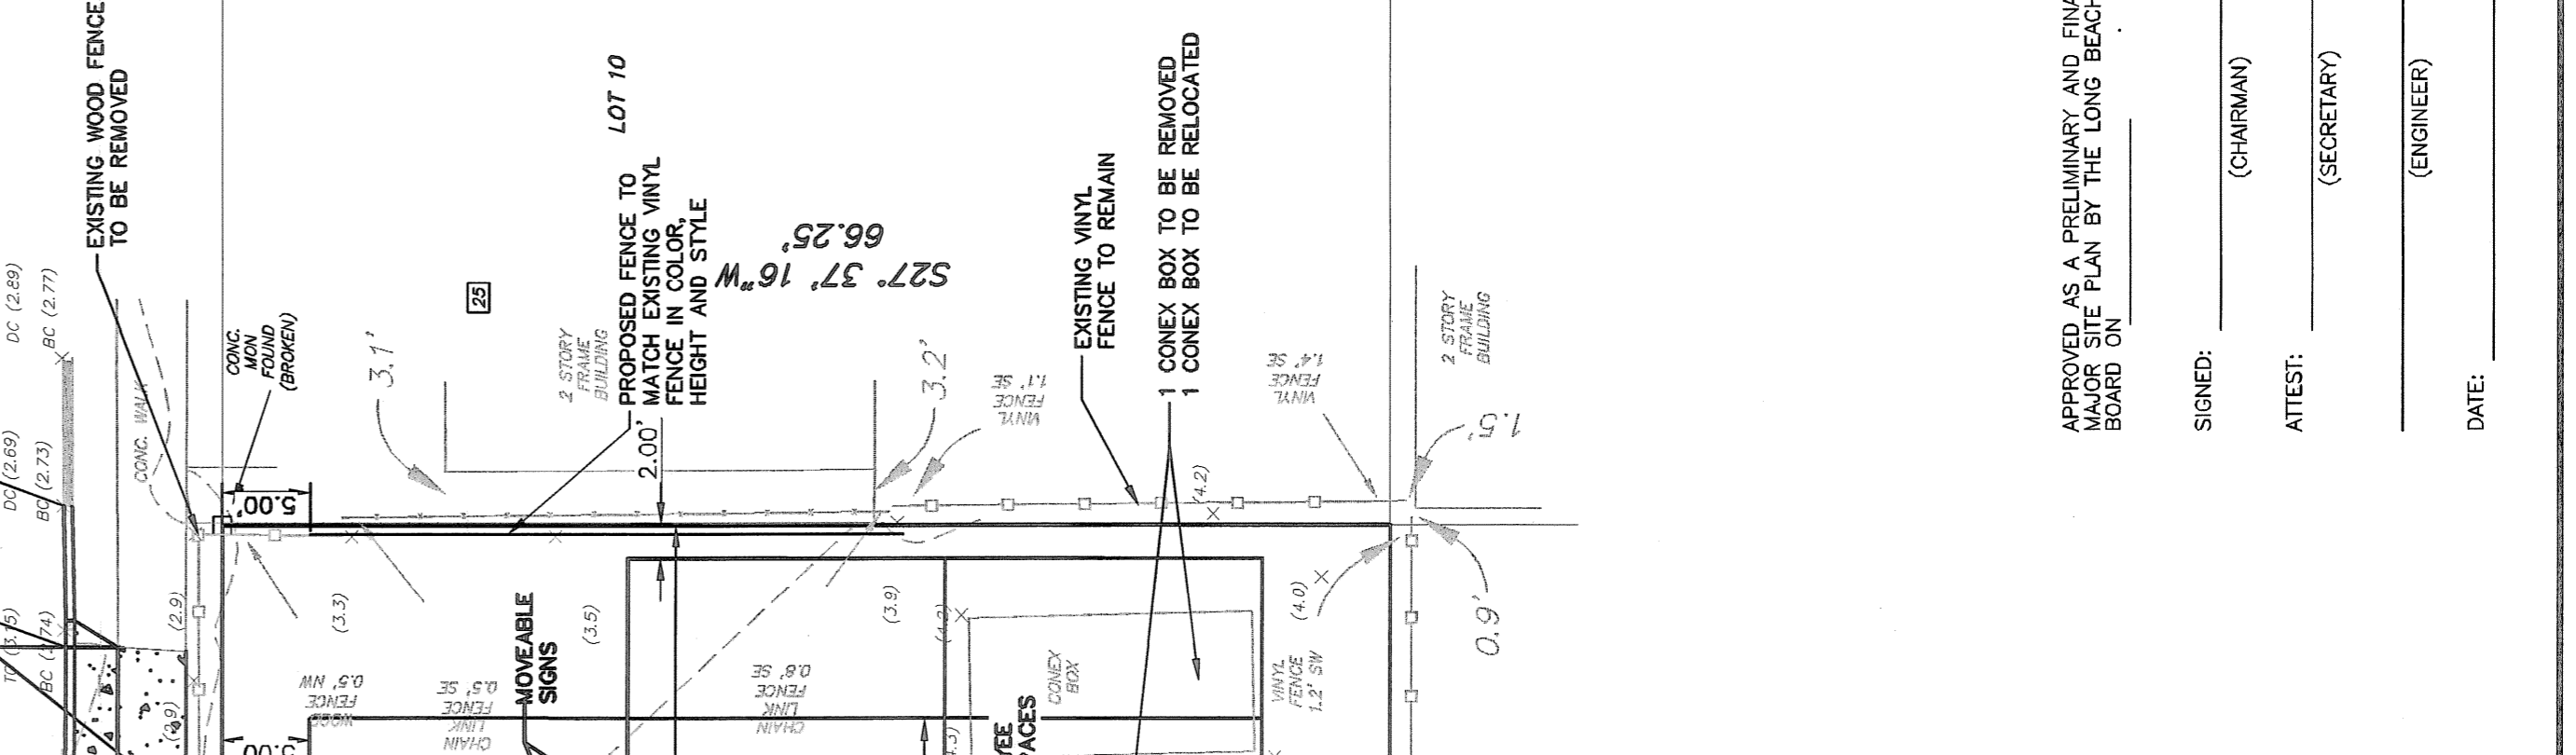

PROPOSED CONDITIONS SCALE: 1" = 10' GRAPHIC SCALE 0 5 10 20 1 INCH = 10 FT

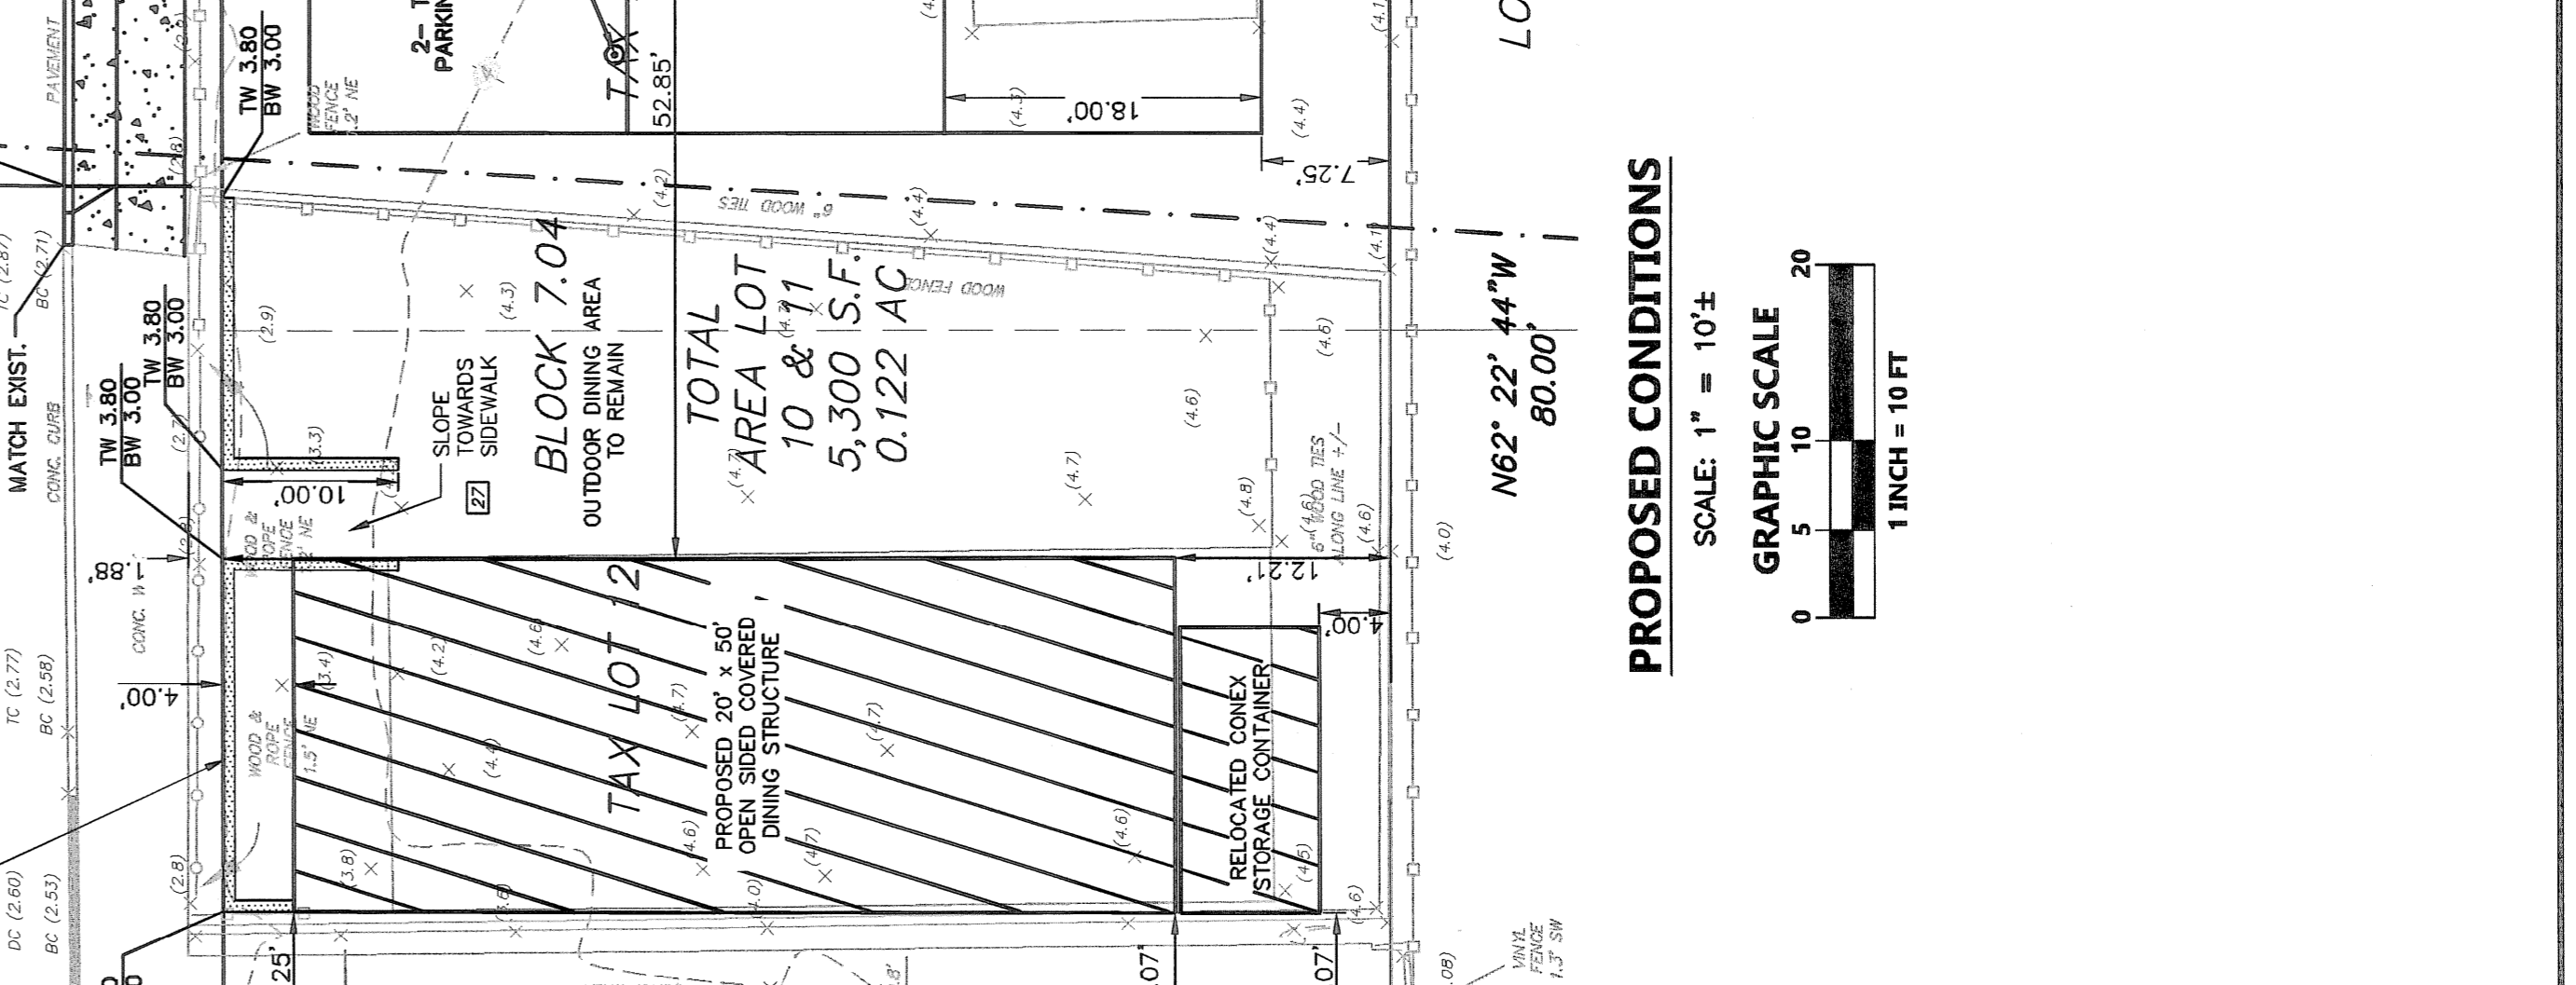

PROPOSED CONDITIONS SCALE: 1" = 10' GRAPHIC SCALE 0 5 10 20 1 INCH = 10 FT

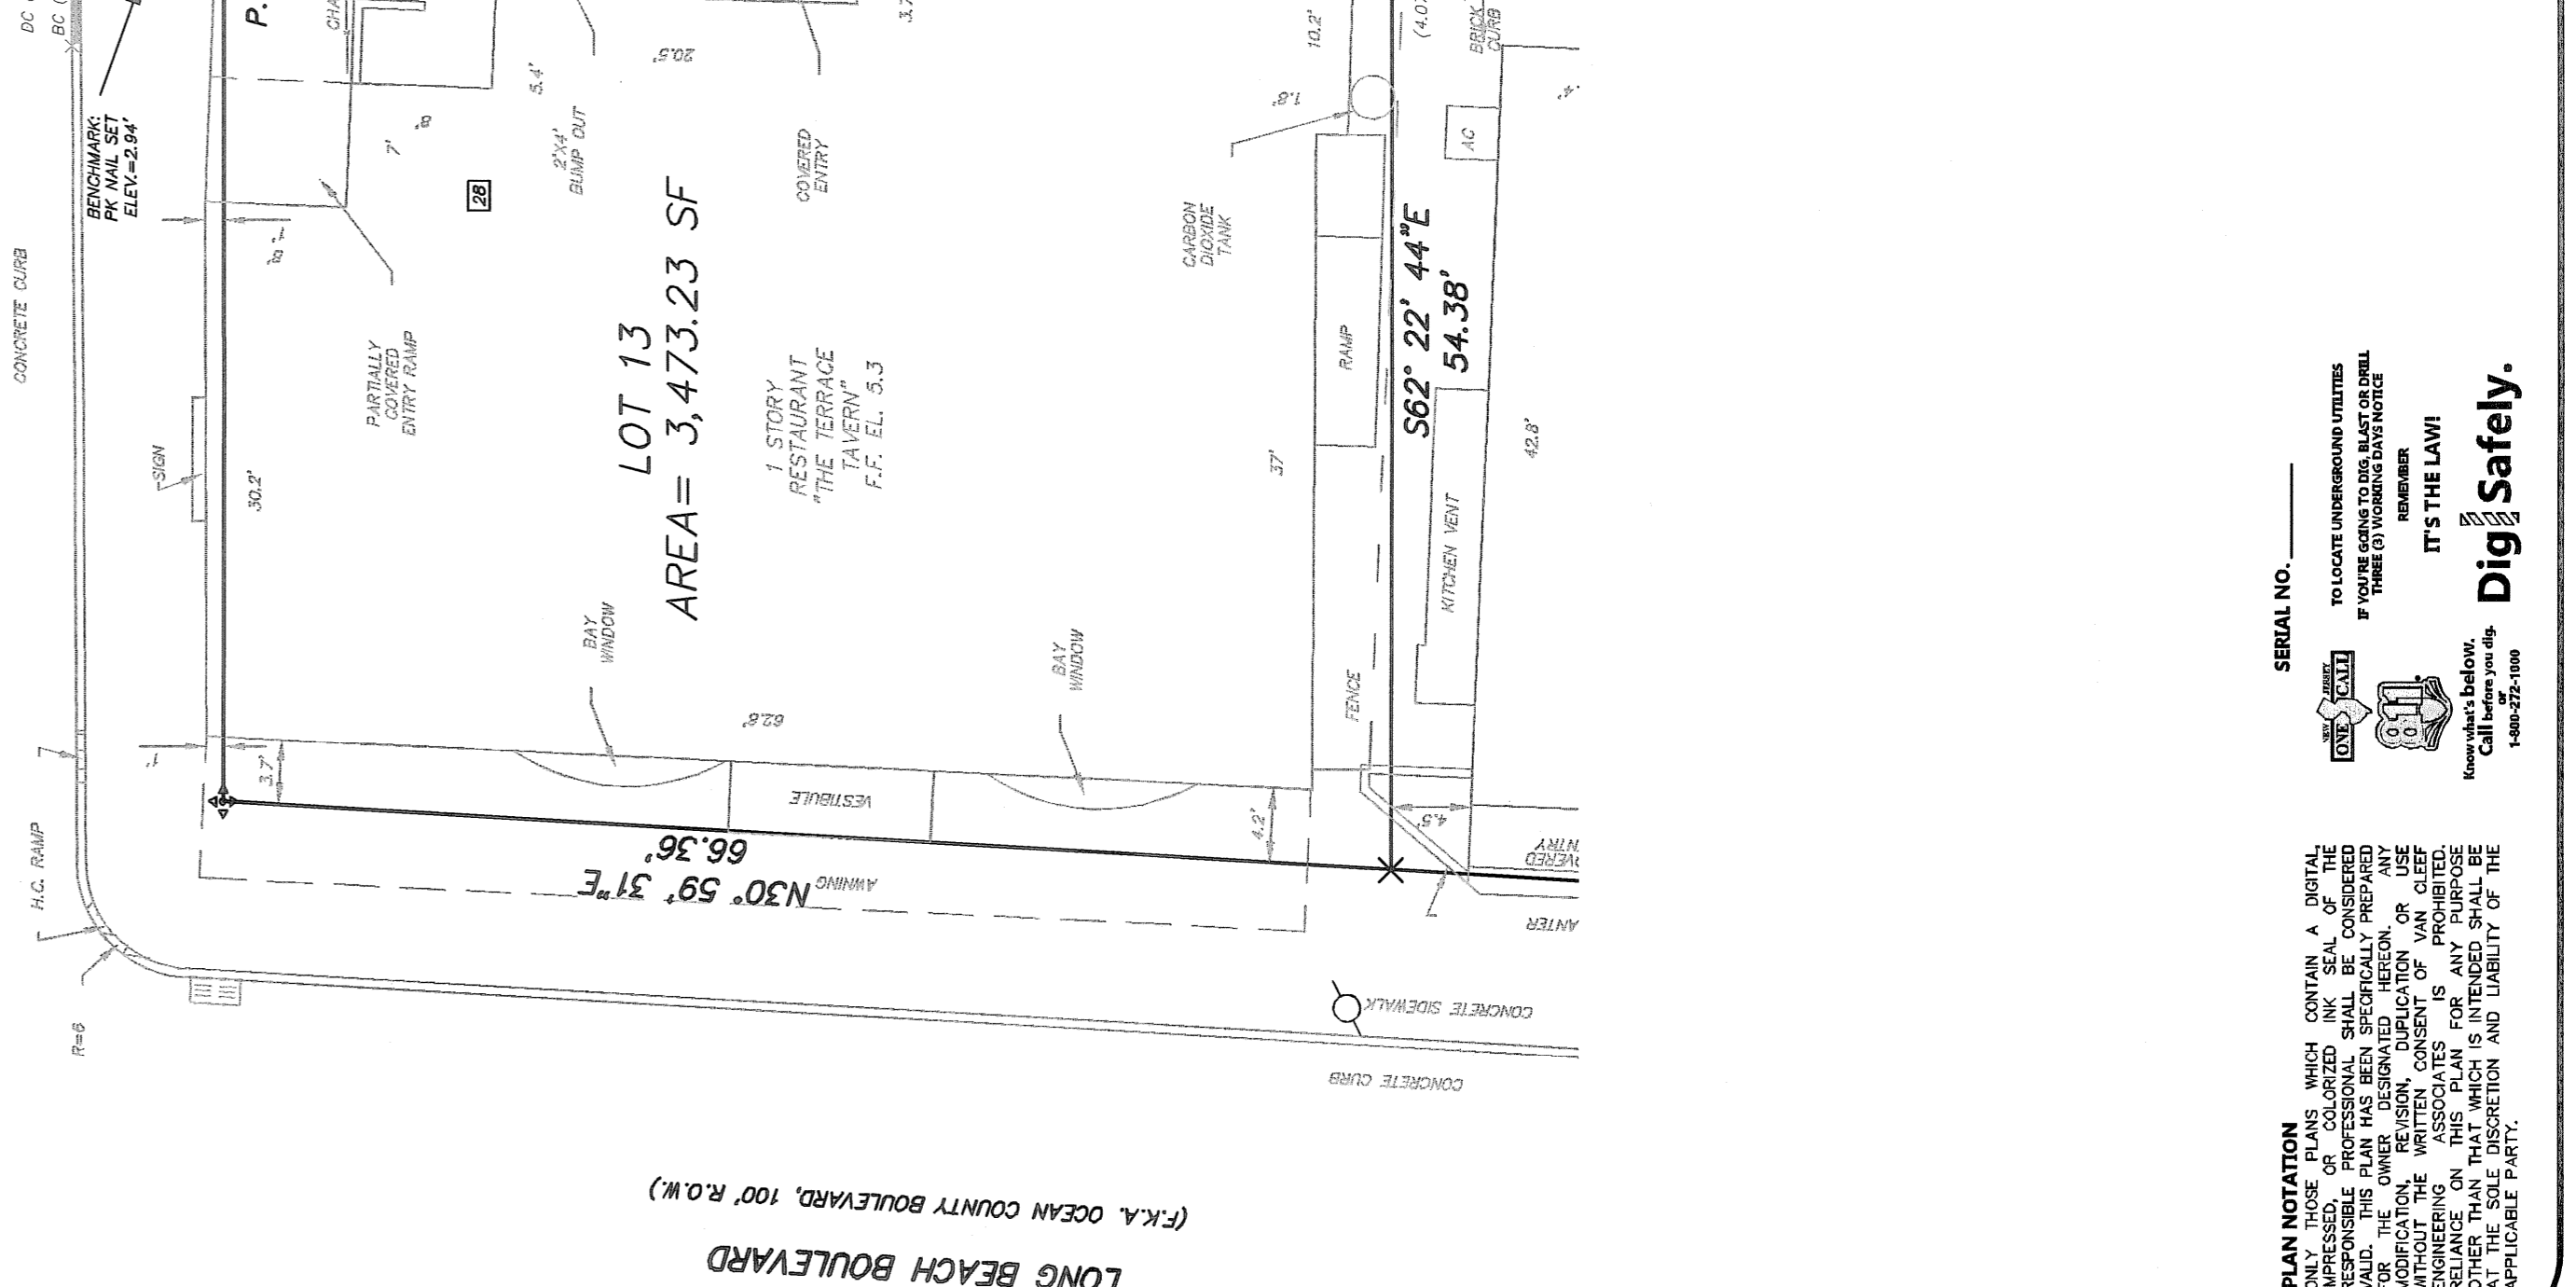

PROPOSED CONDITIONS SCALE: 1" = 10' GRAPHIC SCALE 0 5 10 20 1 INCH = 10 FT



MINOR SITE PLAN FOR THE TERRACE TAVERN BLOCK 7.04, LOTS 11, 12 & 13 TAX MAP SHEET NO. 11

DATE: SEPTEMBER 13, 2021 SCALE: 1"=10' DESIGNED BY: TRP DRAWN BY: TRP CHECKED BY: MEZ JOB NO.: 21116.00

DATE: 10/19/21

MARK E. ZELINA, P.E. NEW JERSEY PROFESSIONAL ENGINEER LICENSE NUMBER 31650

LONG BEACH TOWNSHIP, OCEAN COUNTY, NEW JERSEY

Plan notes and disclaimer text regarding the engineer's responsibility and the use of the plan.

Additional plan notes and technical specifications for the site plan.

