


SOUTH ELEVATION 1/4"=1'-0"

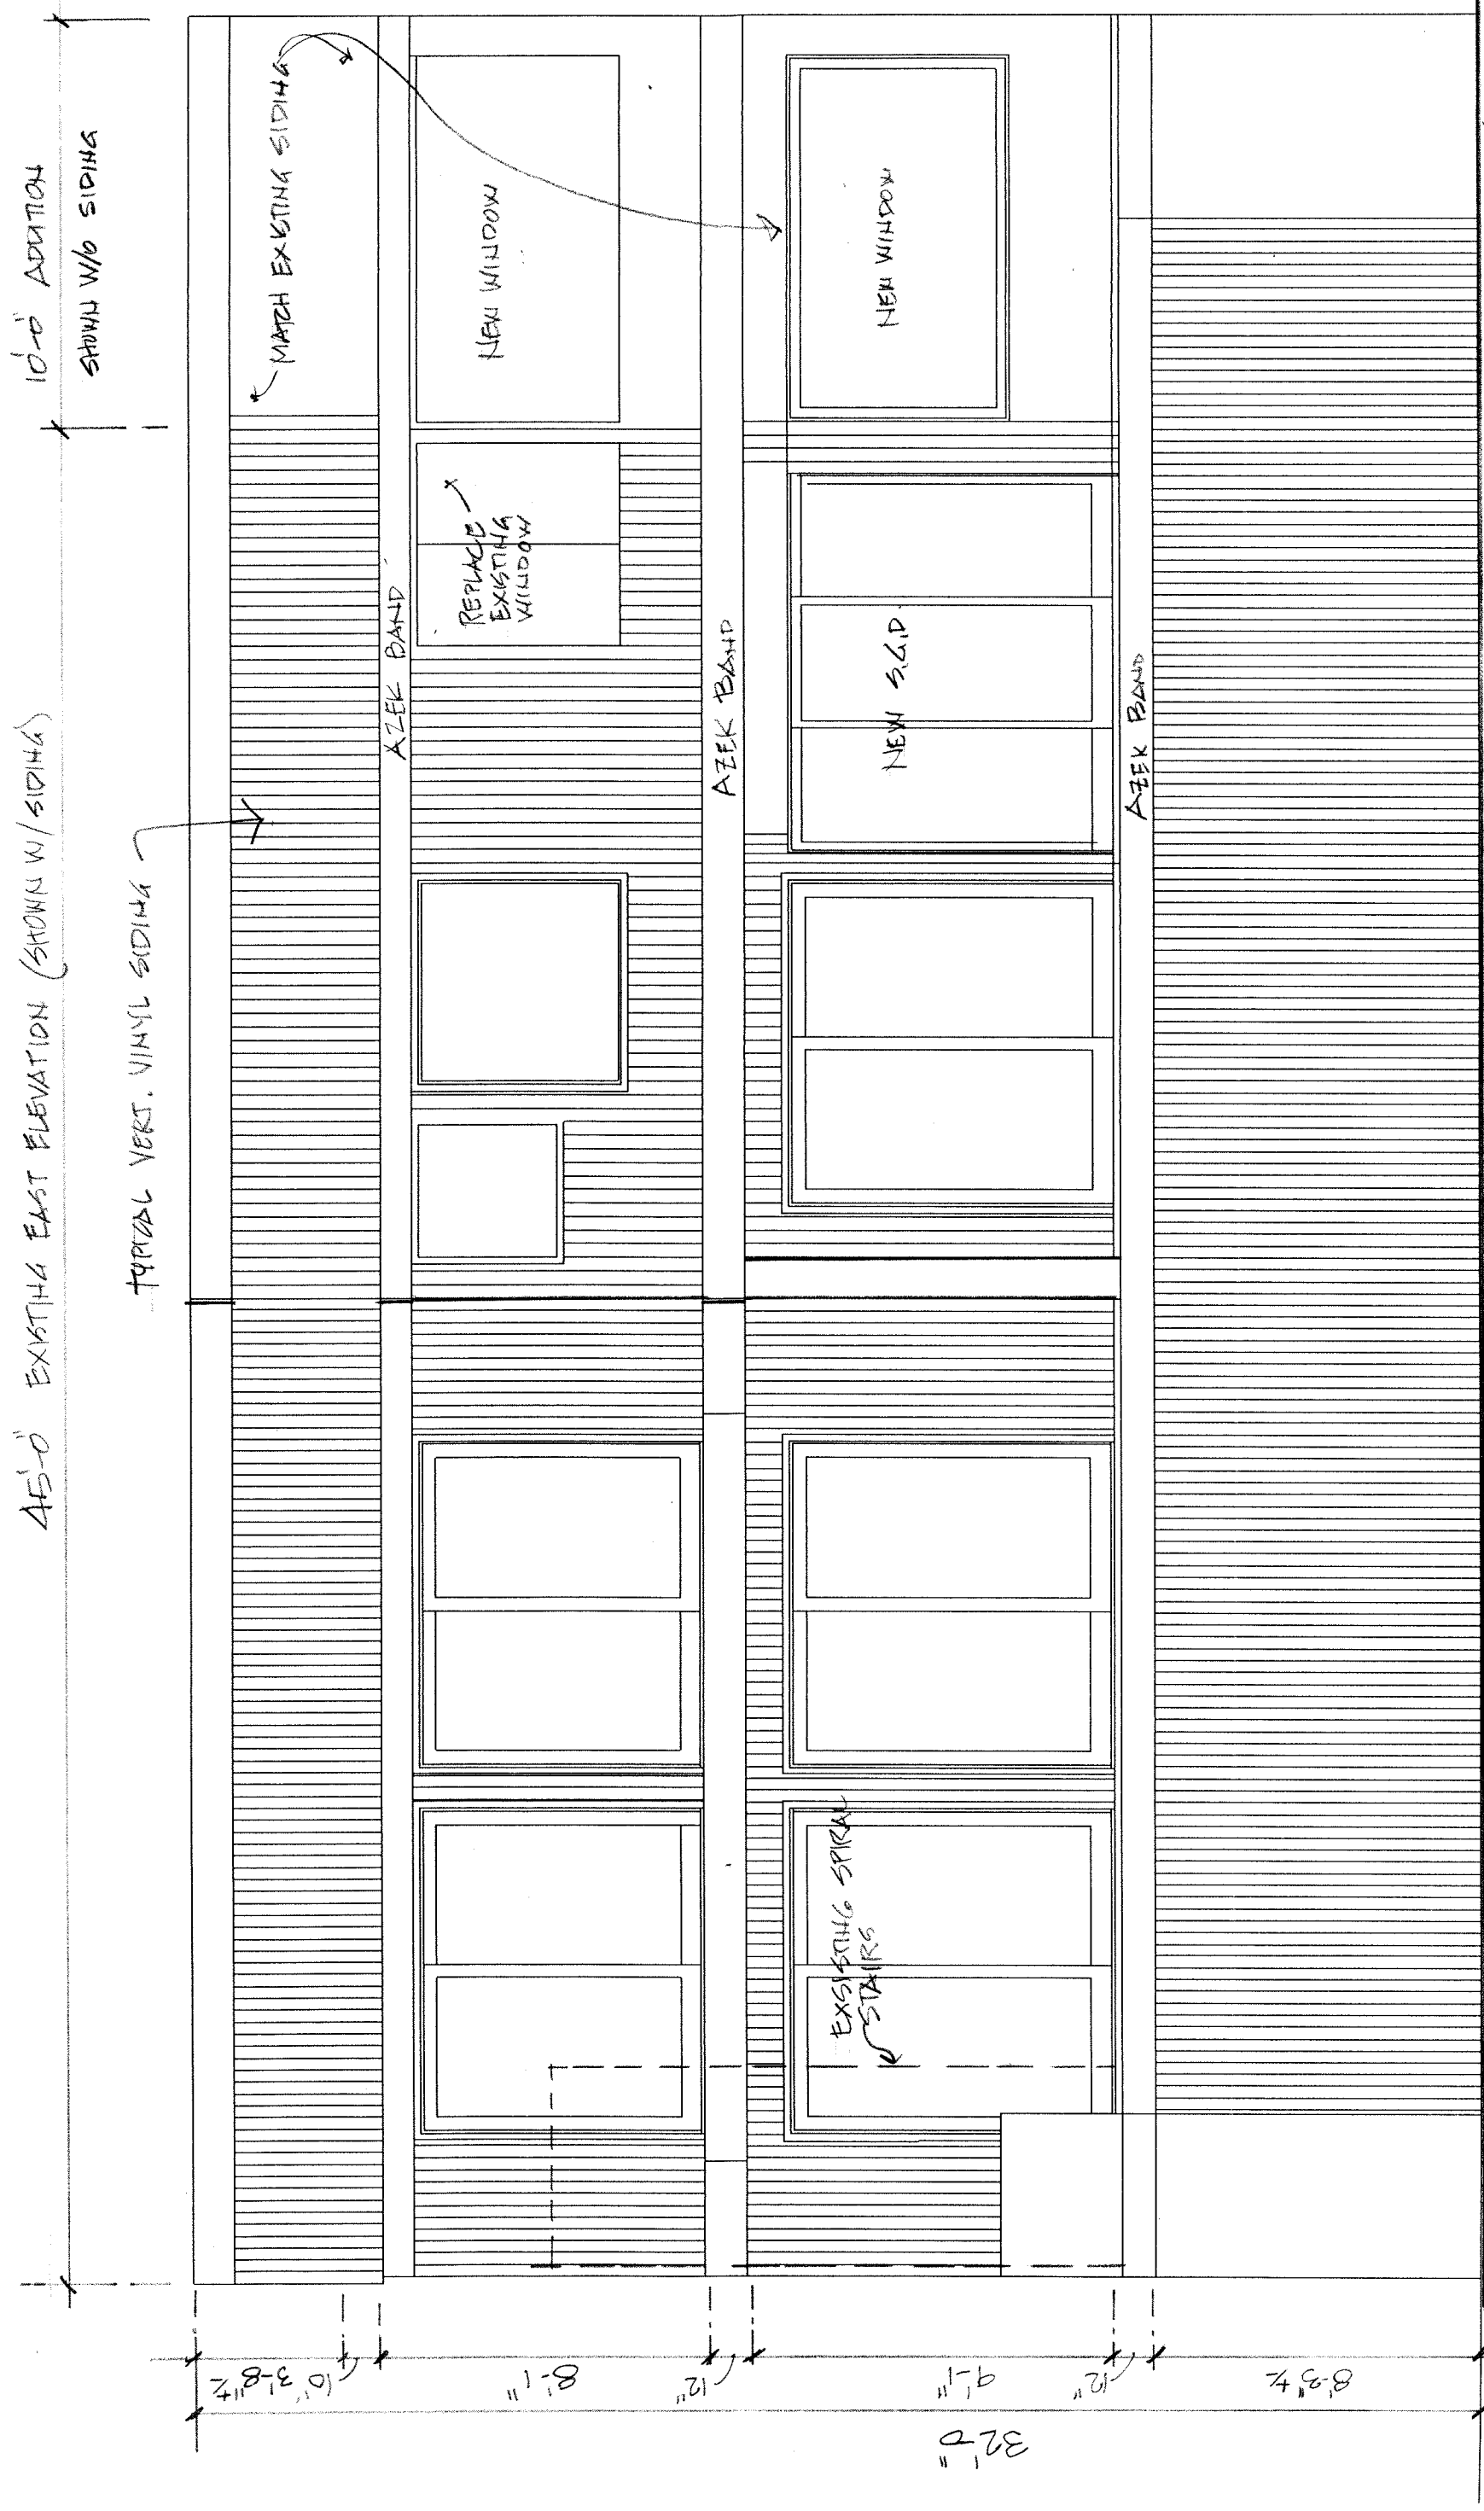

EAST ELEVATION 1/4"=1'-0"