
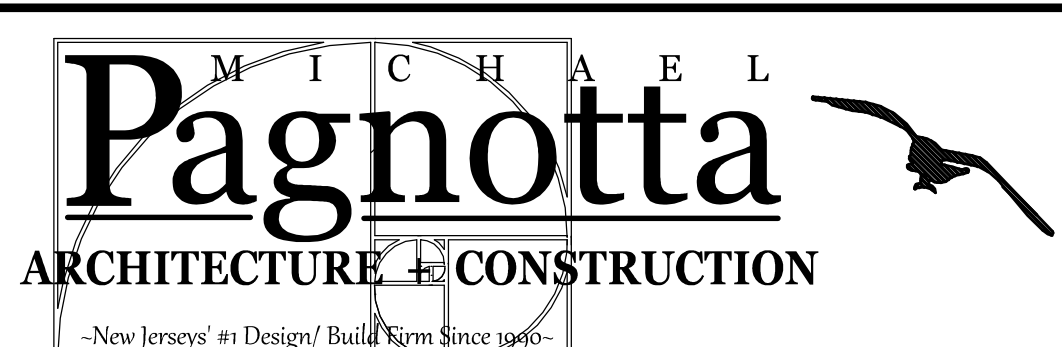


COPYRIGHT 2021 MICHAEL PAGNOTTA ARCHITECT P.C.  
MICHAEL PAGNOTTA ARCHITECT P.C. EXPRESSLY RESERVES ITS COPYRIGHT IN THESE PLANS AND STATE  
BOARD OF ARCHITECTS SHALL BE IMMEDIATELY NOTIFIED OF ANY VIOLATIONS AND OF COPYRIGHT INFRINGEMENTS

SCALE  
1/8" = 1'-0"  
1/4" = 1'-0"  
1/2" = 1'-0"  
3/8" = 1'-0"  
X-X

McGovern Residence  
Lot 9/ Block 12.24  
120 E Mermaid Lane, LBT  
Ocean County, New Jersey

PROJECT NO: 20\_016  
SCALE: 1/4" = 1'-0"  
DRAWN BY: MRB  
REVIEWED: JGB  
CHECKED: MP  
START DATE: XX  
PRINT DATE: 8/27/2021  
LAST FILE SAVE: 8/27/2021

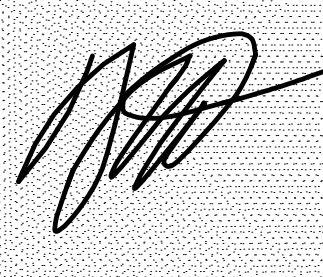

Architecture Planning www.pagnotta.com Design/Build Interior Design  
Member American Institute of Architects  
New Jersey Architect License 10387  
New Jersey Planning License L104137  
Florida Architect License AR 92048  
342 West Ninth Street Ship Bottom NJ 08008  
Phone: (609) 361-0011 Fax: (609) 361-1188

SHEET  
OF 9 SHEETS  
A3