



RIGHT (NORTH SIDE) ELEVATION
1/4" = 1'-0"

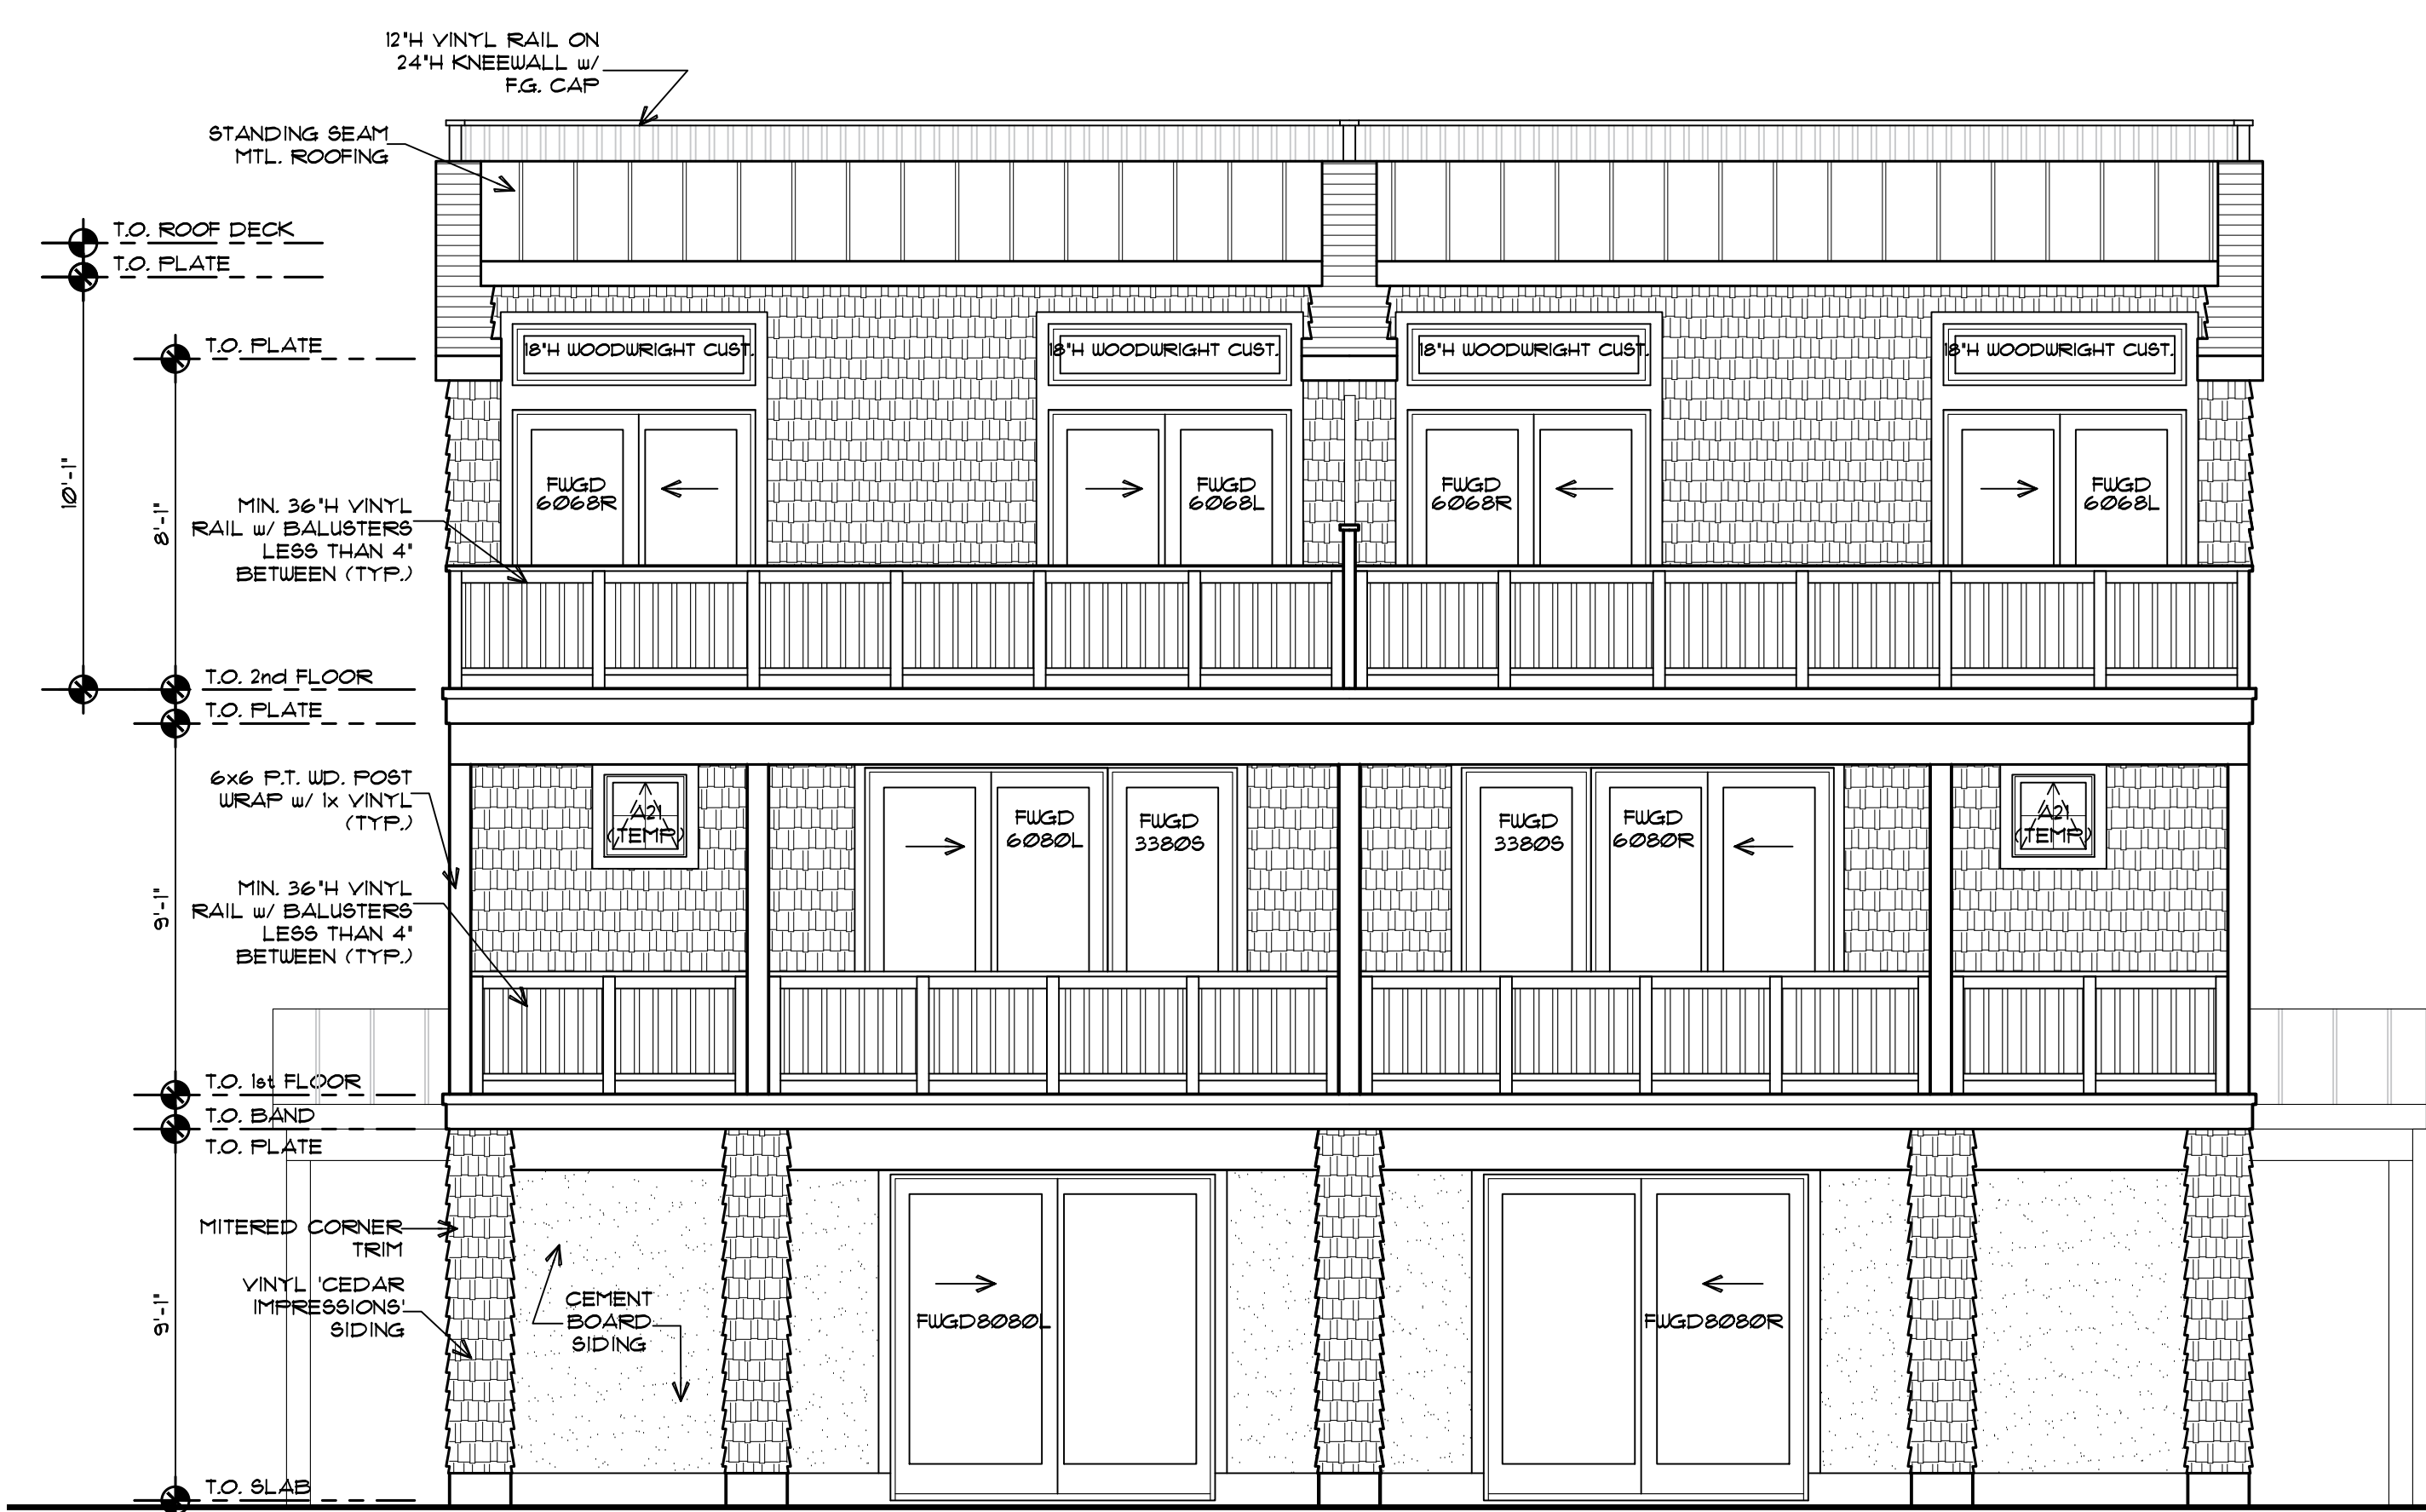

REAR (WEST SIDE) ELEVATION
1/4" = 1'-0"

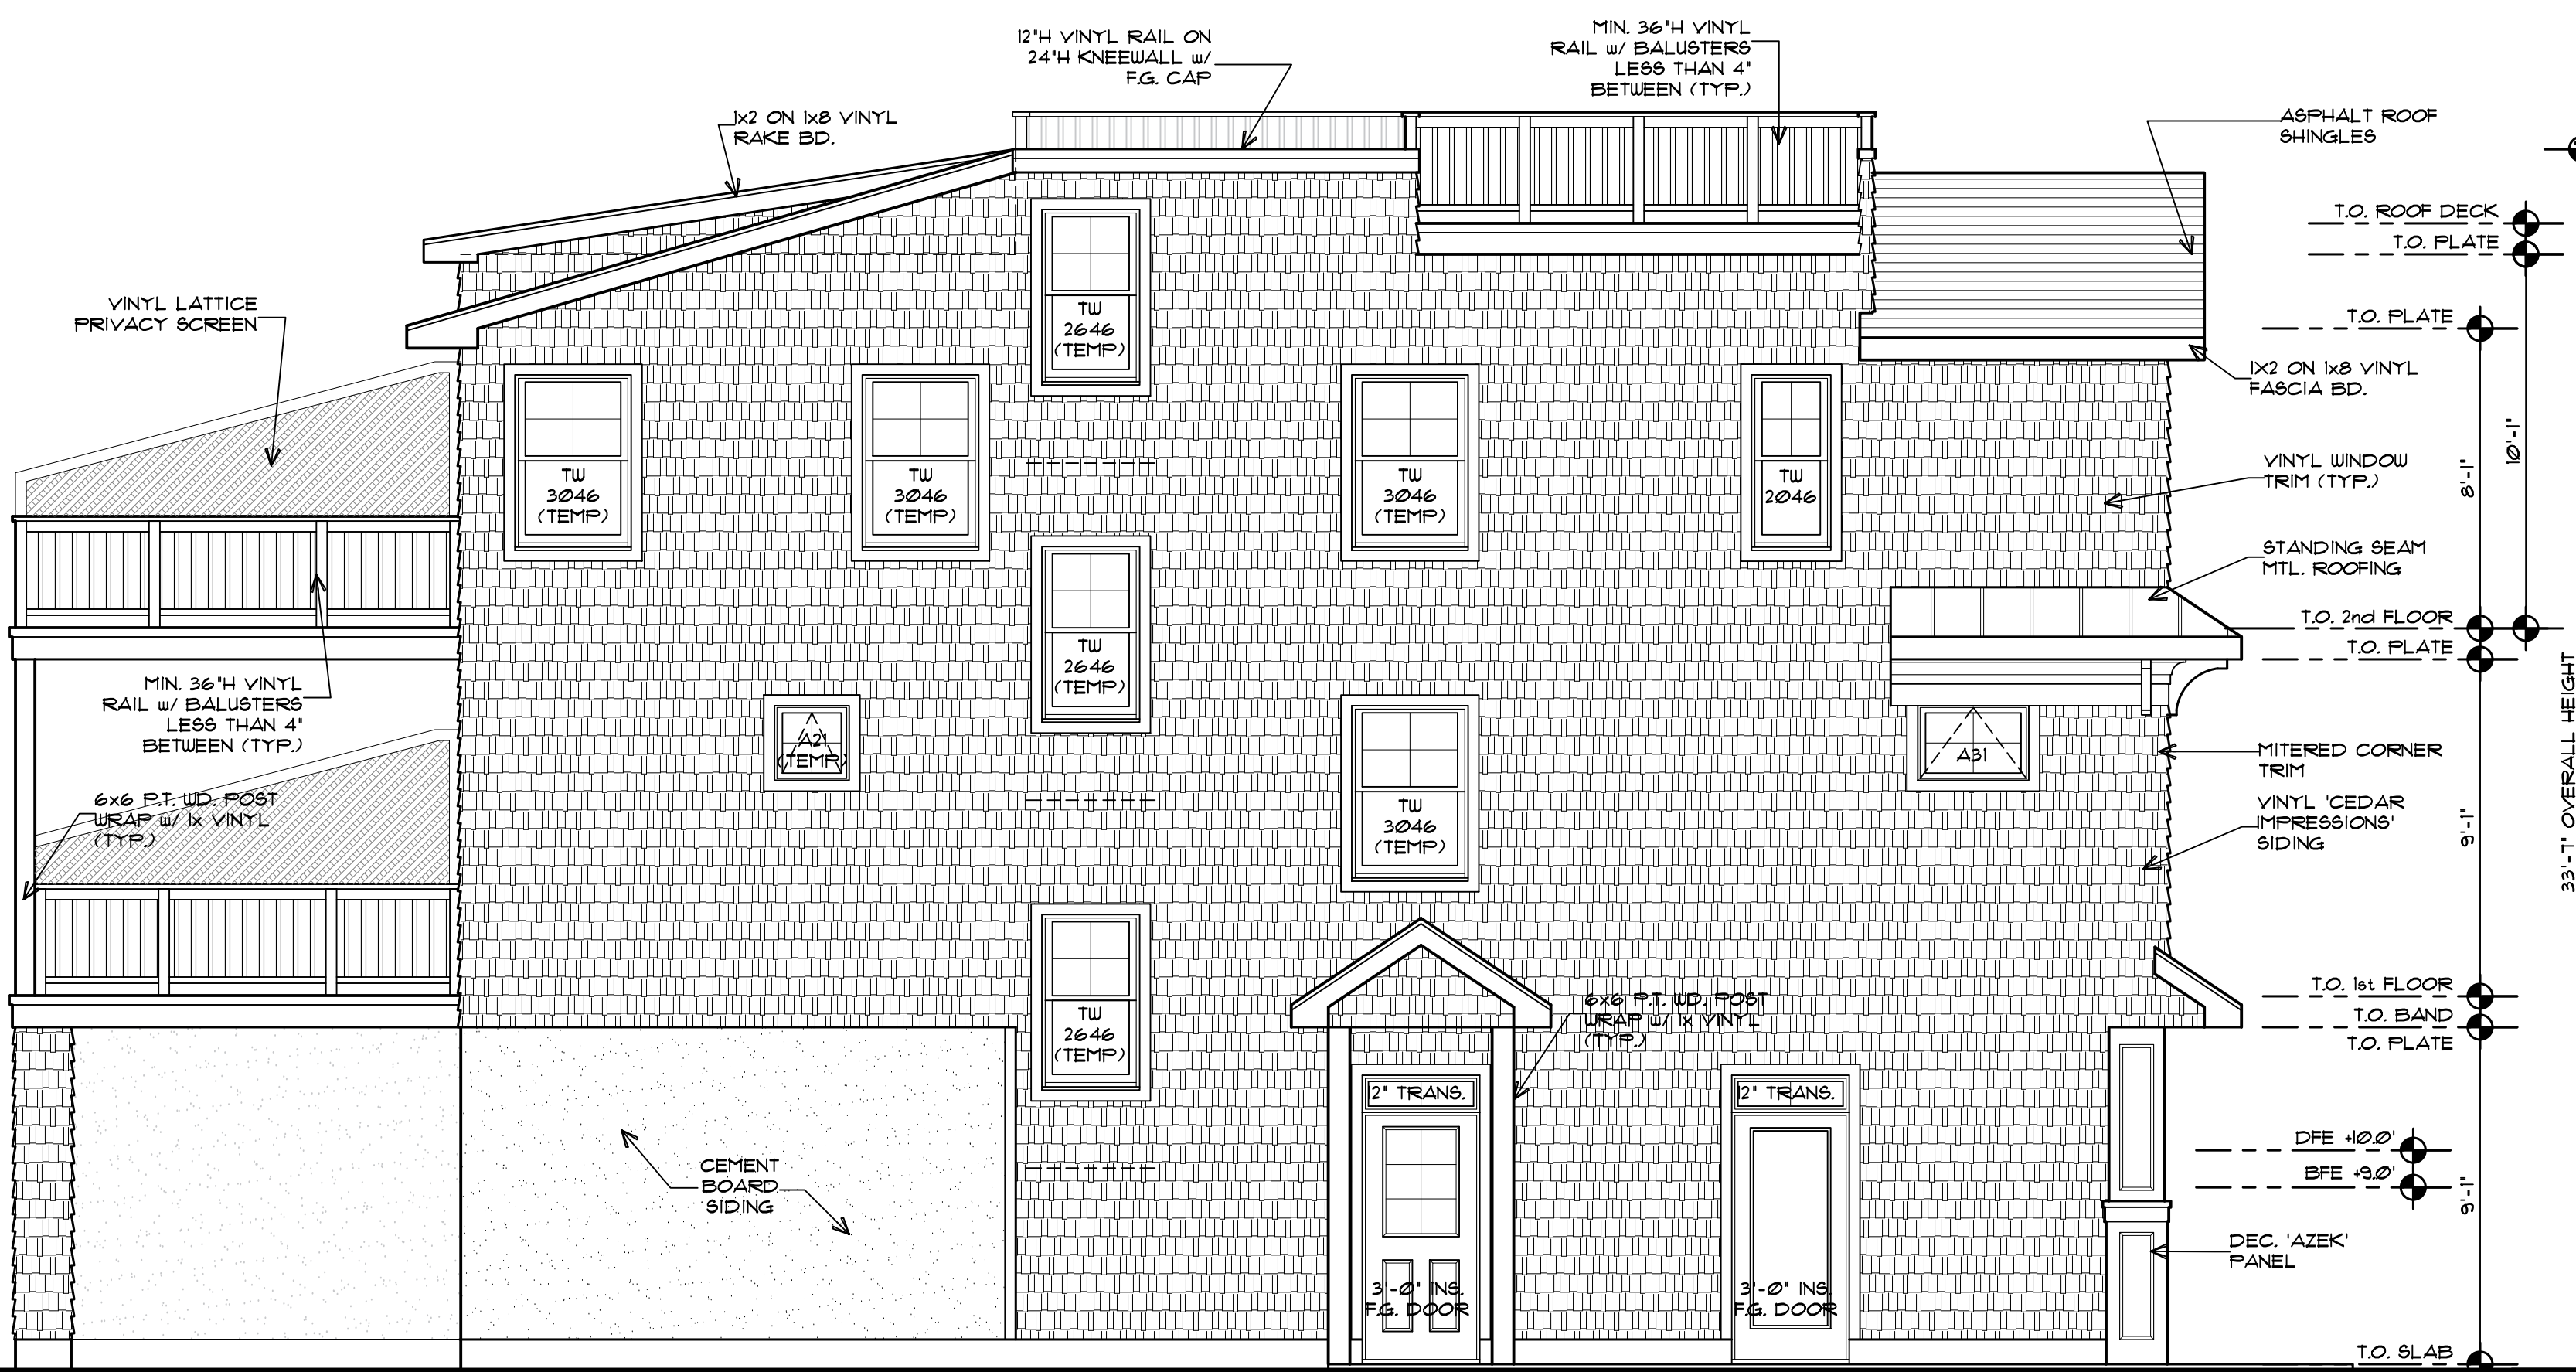

LEFT (SOUTH SIDE) ELEVATION
1/4" = 1'-0"



FRONT (EAST SIDE) ELEVATION
1/4" = 1'-0"

799 Route 72, Manahawkin
New Jersey 08050
www.cwbearley.com
(Phone) 609-597-8880
(Fax) 609-597-5289

799 Route 72, Manahawkin
New Jersey 08050
www.cwbearley.com
(Phone) 609-597-8880
(Fax) 609-597-5289



BURRIS 1210 LONG BEACH BLVD.
LOT: 6 BLOCK: 4.01
LONG BEACH TOWNSHIP-NORTH BEACH HAVEN
OCEAN COUNTY, NEW JERSEY

PRELIMINARY ELEVATIONS

No.	Date	Description

DATE
01/14/2022
COMM. No.
21024
DRAWN BY:
S.D.J./EMR

SHEET
BD-3
COPYRIGHT 2022

Plans Not Valid Unless Seal Embossed