


**NORTH ELEVATION 1/4"=1'-0"**



**WEST ELEVATION 1/4"=1'-0"**

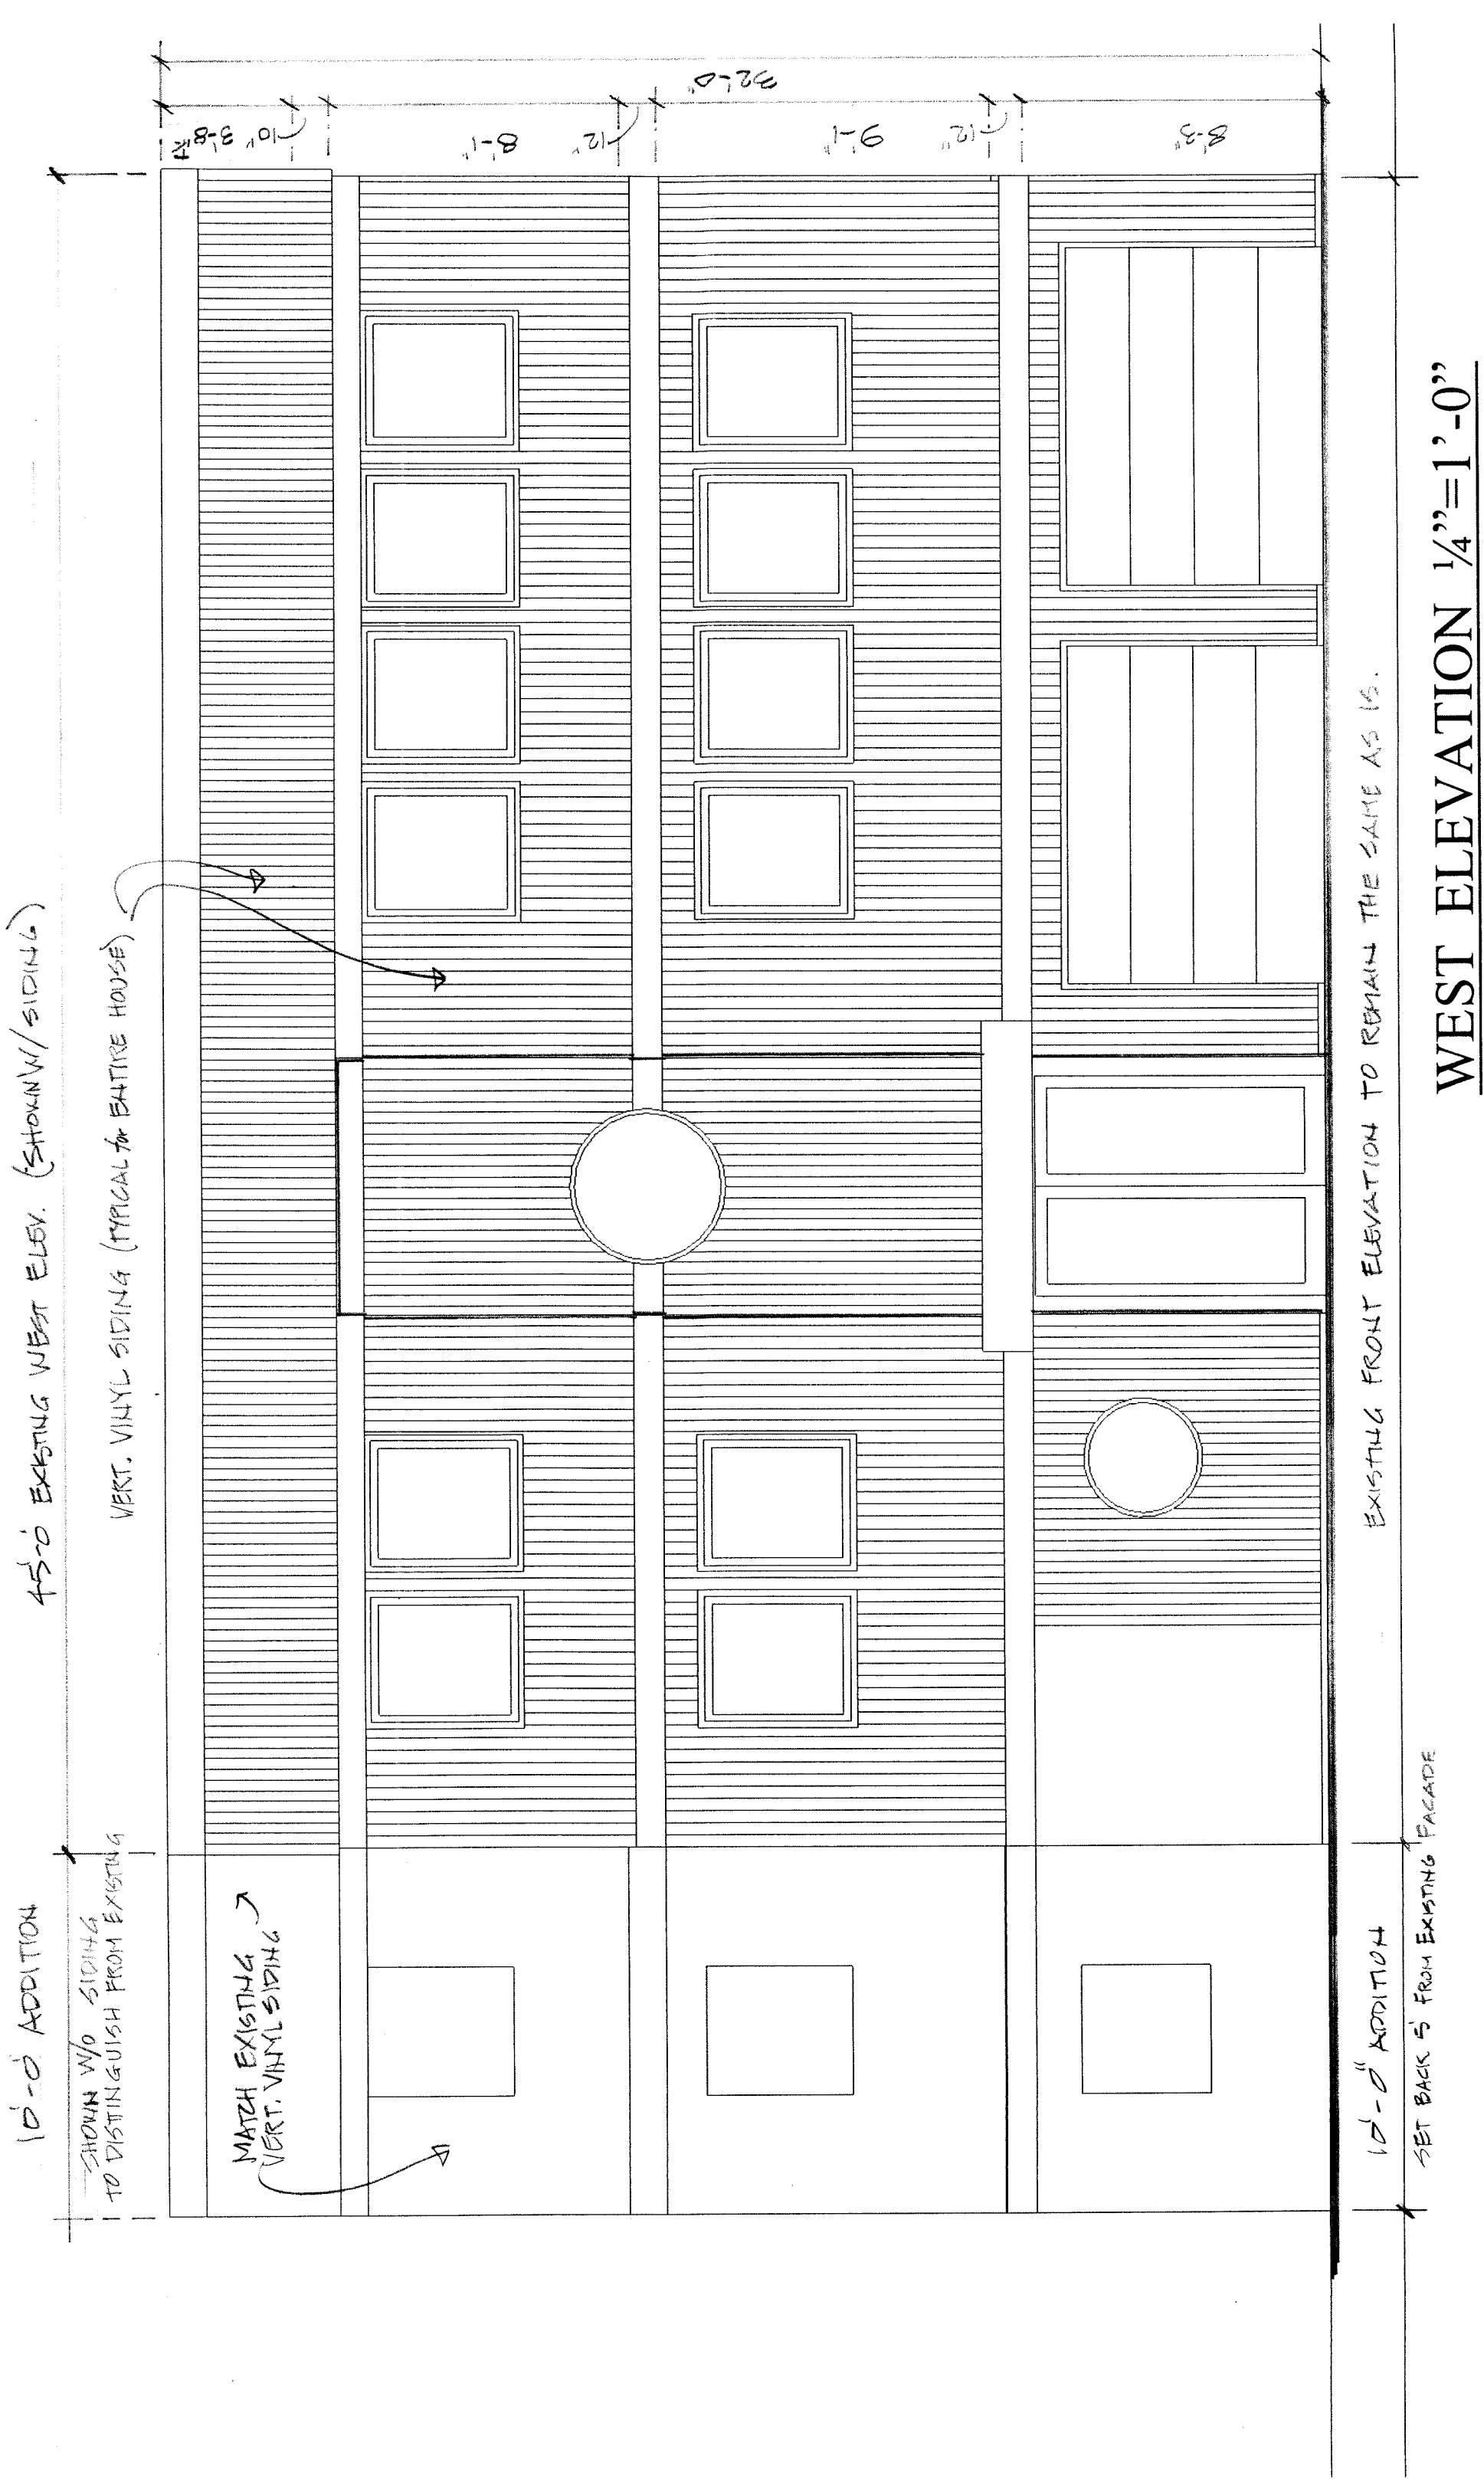